


F.A.P. RTE.	SECTION	COUNTY	TOTAL SHEETS	SHEET NO.
599	42MFT-T	ROCK ISLAND	90	78
STA. 326+50.00		TO STA.327+00.00		
FED. ROAD DIST. NO.	ILLINOIS	FED. AID PROJECT		
130	140	150	CONTRACT 64641	



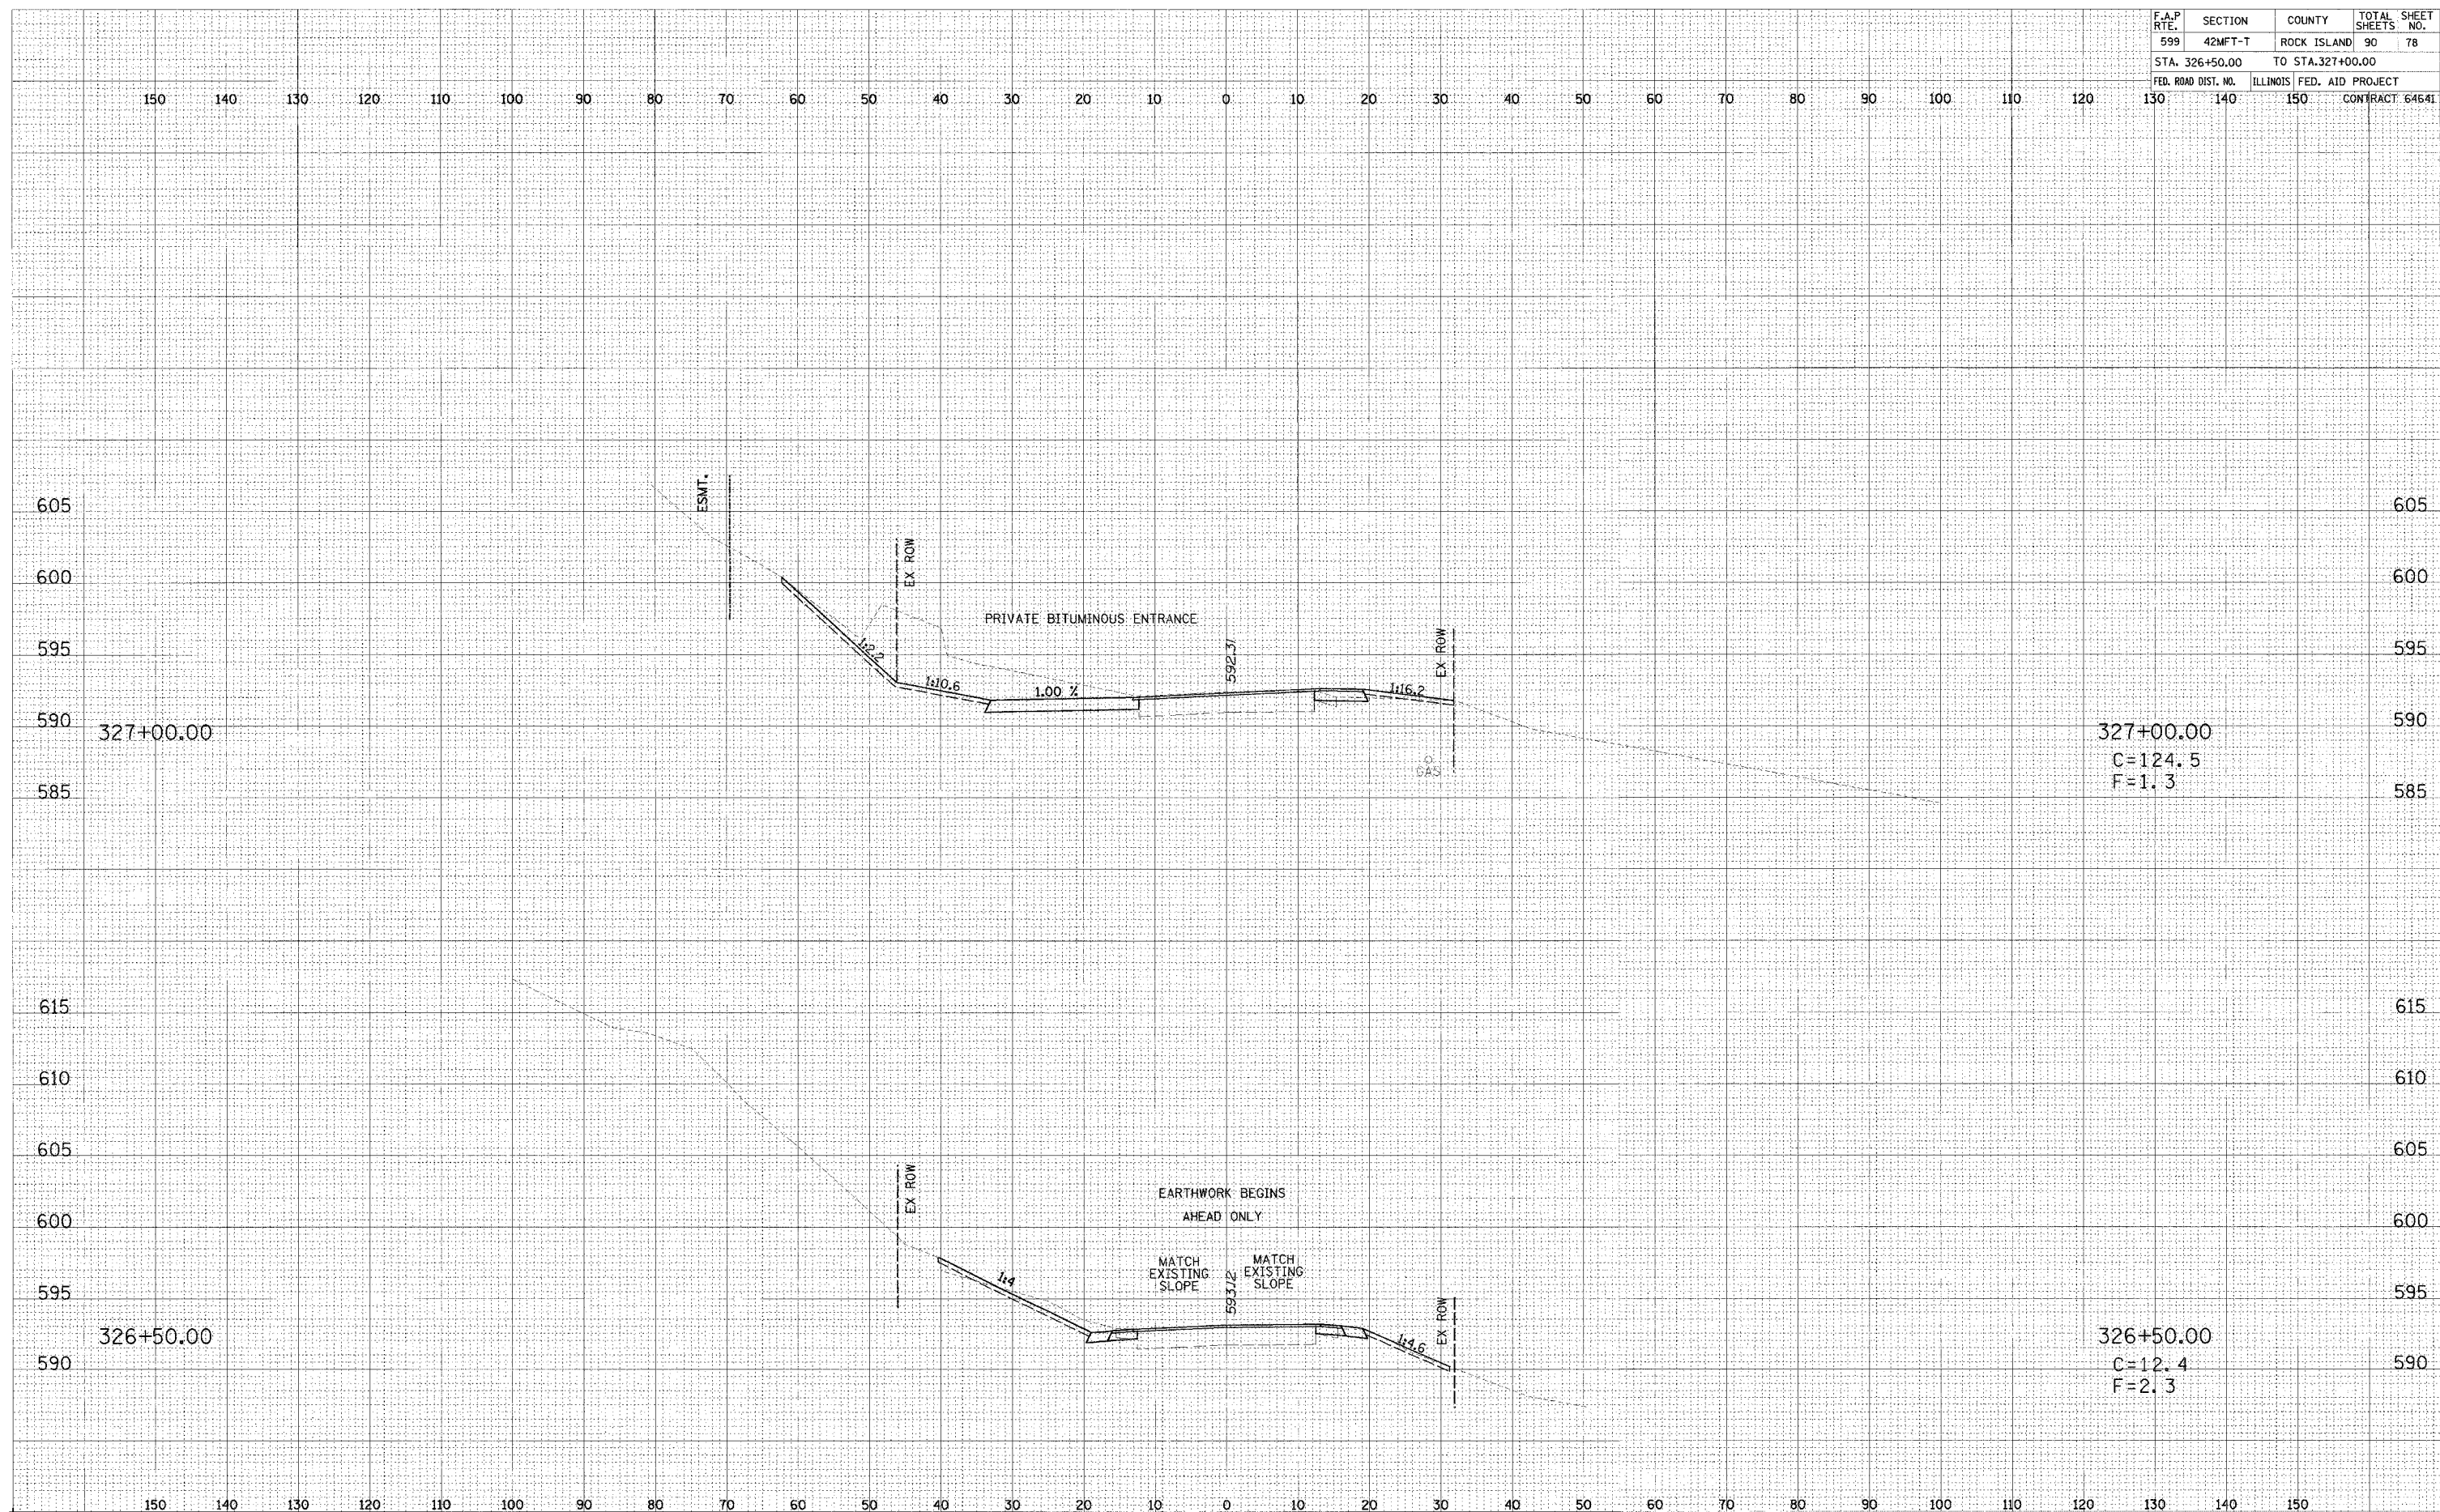

PLOT DATE: R/31/2005 4:44:30 PM d16900b.xml.dgn

IL RTE 92 STA 326+50.00 TO STA 327+00.00