


F.A.S. RTE.	SECTION	COUNTY	TOTAL SHEETS	SHEET NO.
1774	113(B-5,B-6)	LOGAN	60	47
STA. 1721+00.00		TO STA. 1721+59.22		
FED. ROAD DIST. NO.		ILLINOIS	FED. AID PROJECT	

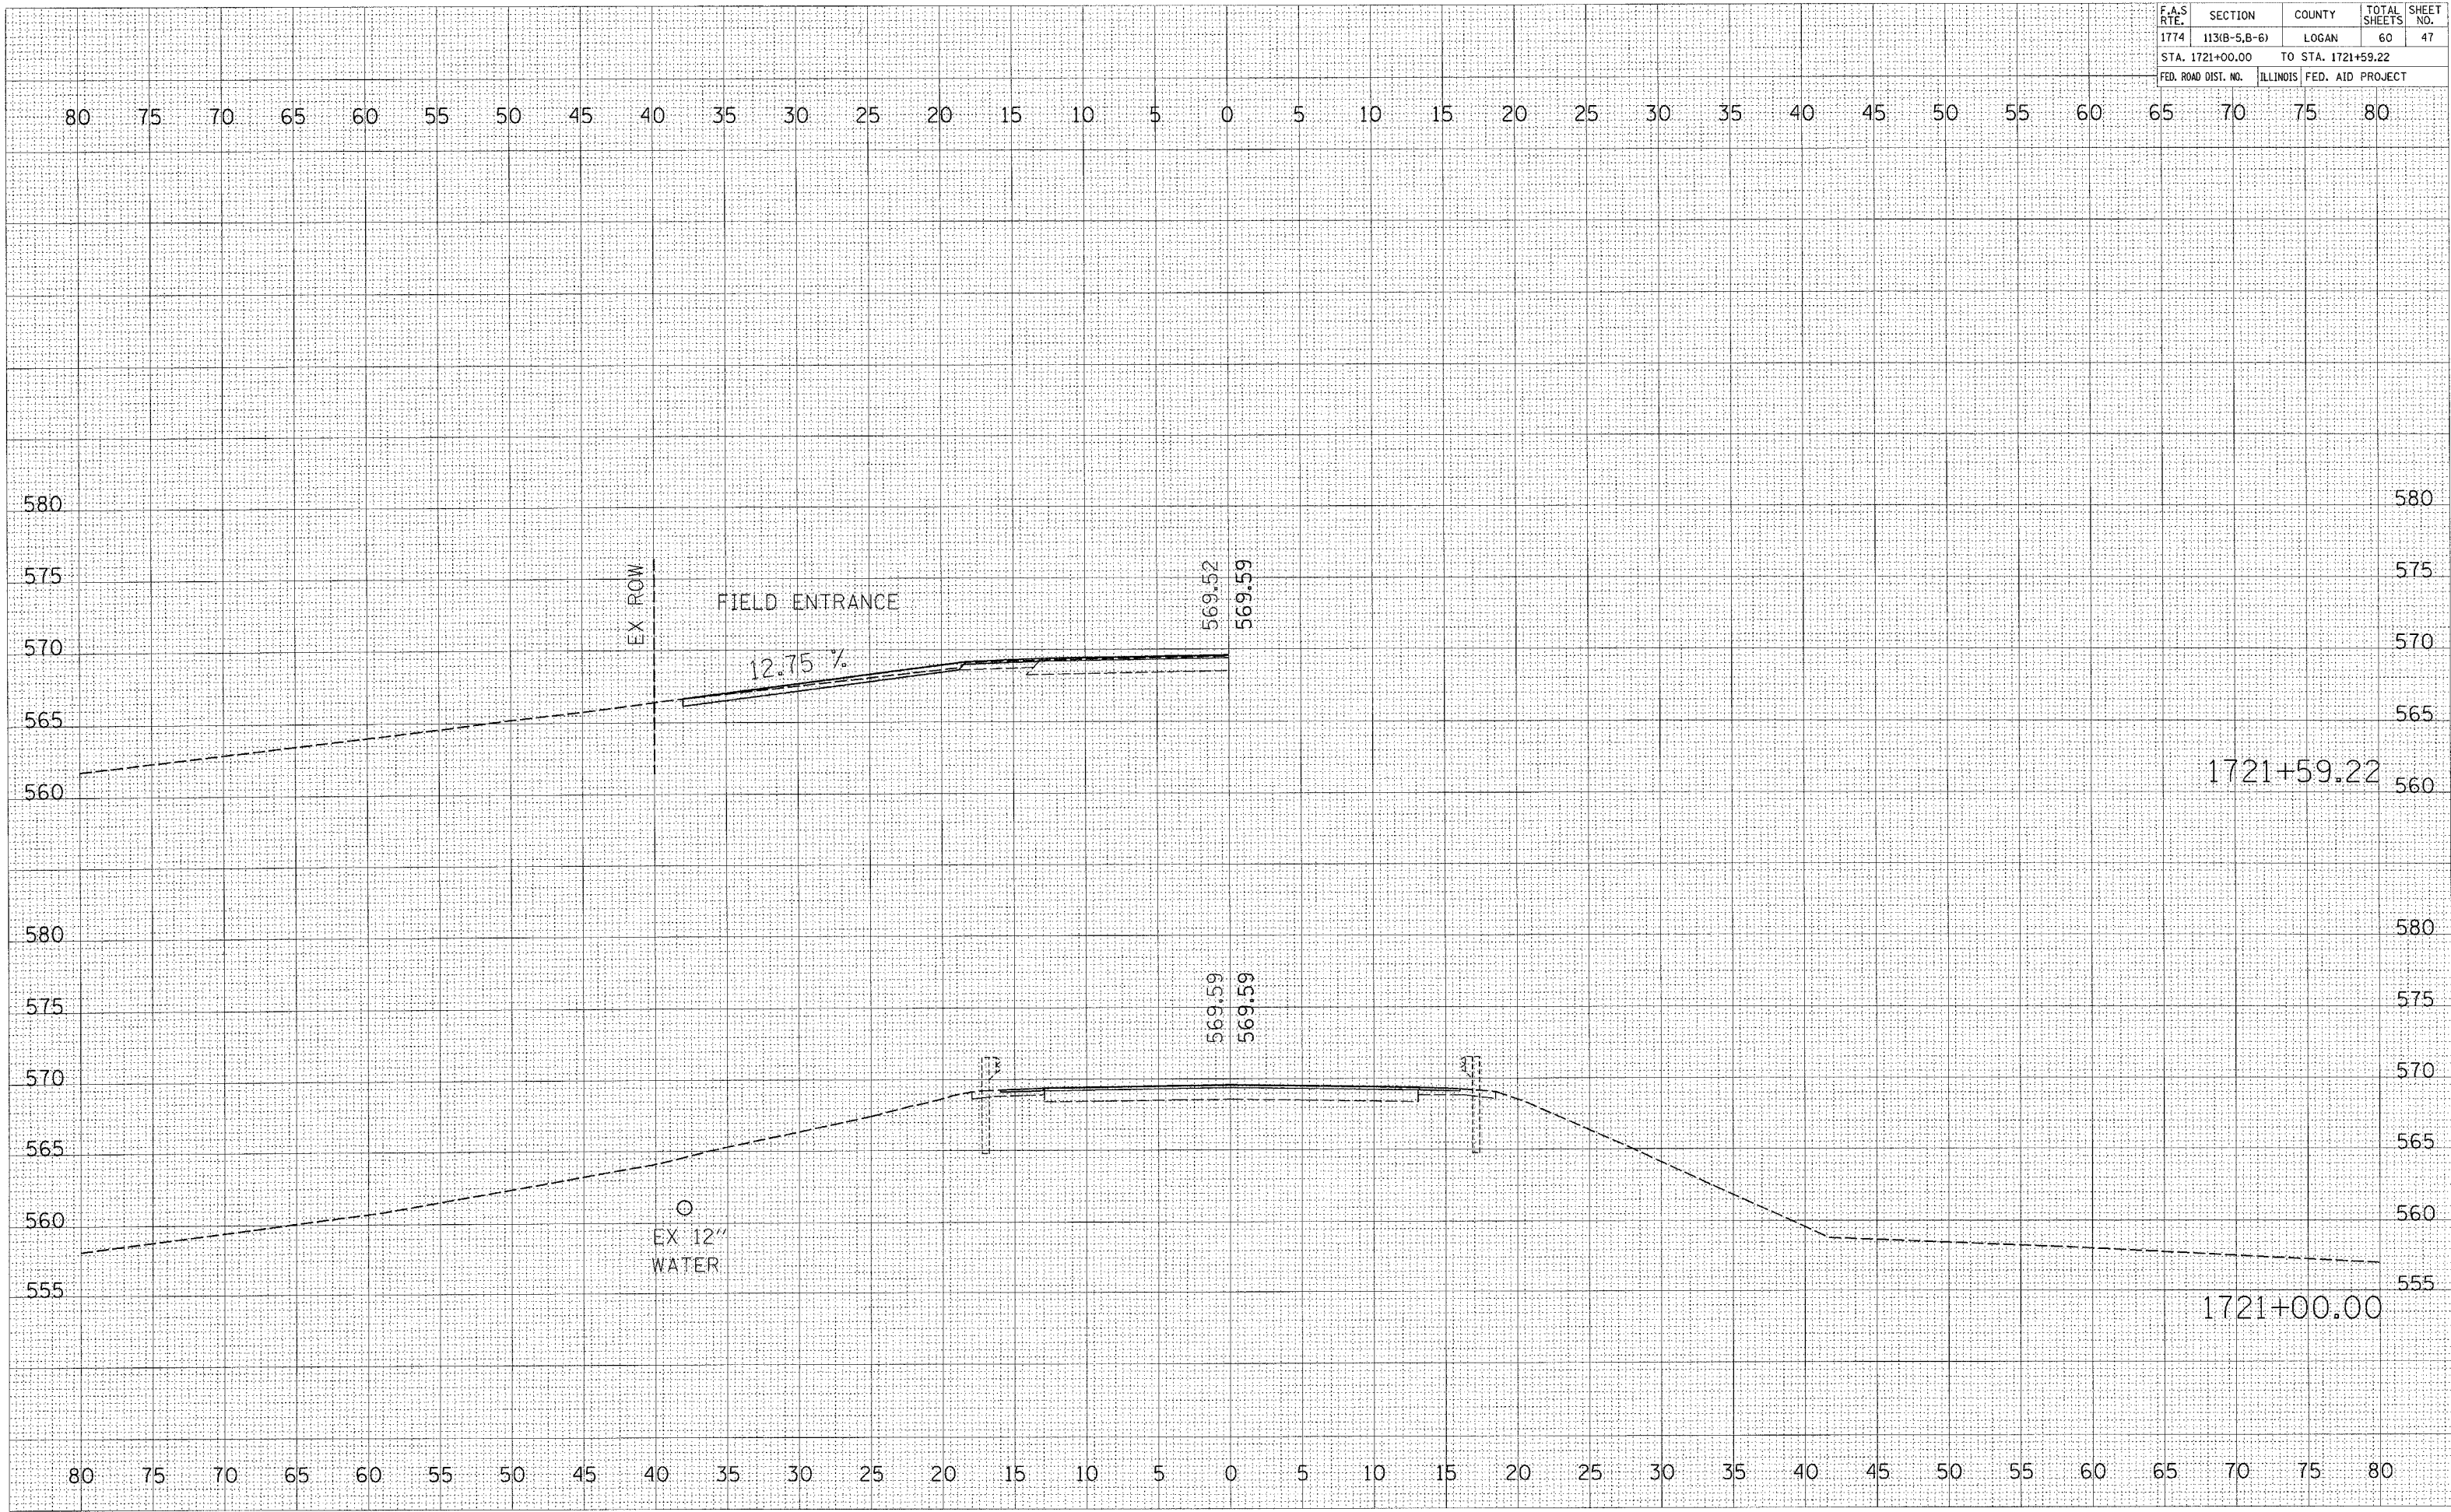

DATE	BY	SURVEYED	PLOTTED

DATE	BY	SURVEYED	PLOTTED

PLOT DATE = 9/2/2005  
 FILE NAME = c:\projects\657102\sheet.dgn  
 PLOT SCALE = 5/8" = 1' / IN.  
 USER NAME = cwb