


F.A.S. RTE.	SECTION	COUNTY	TOTAL SHEETS	SHEET NO.
1774	113(B-5,B-6)	LOGAN	60	49
STA. 1722+50.00		TO STA. 1723+00.00		
FED. ROAD DIST. NO.	ILLINOIS	FED. AID PROJECT		

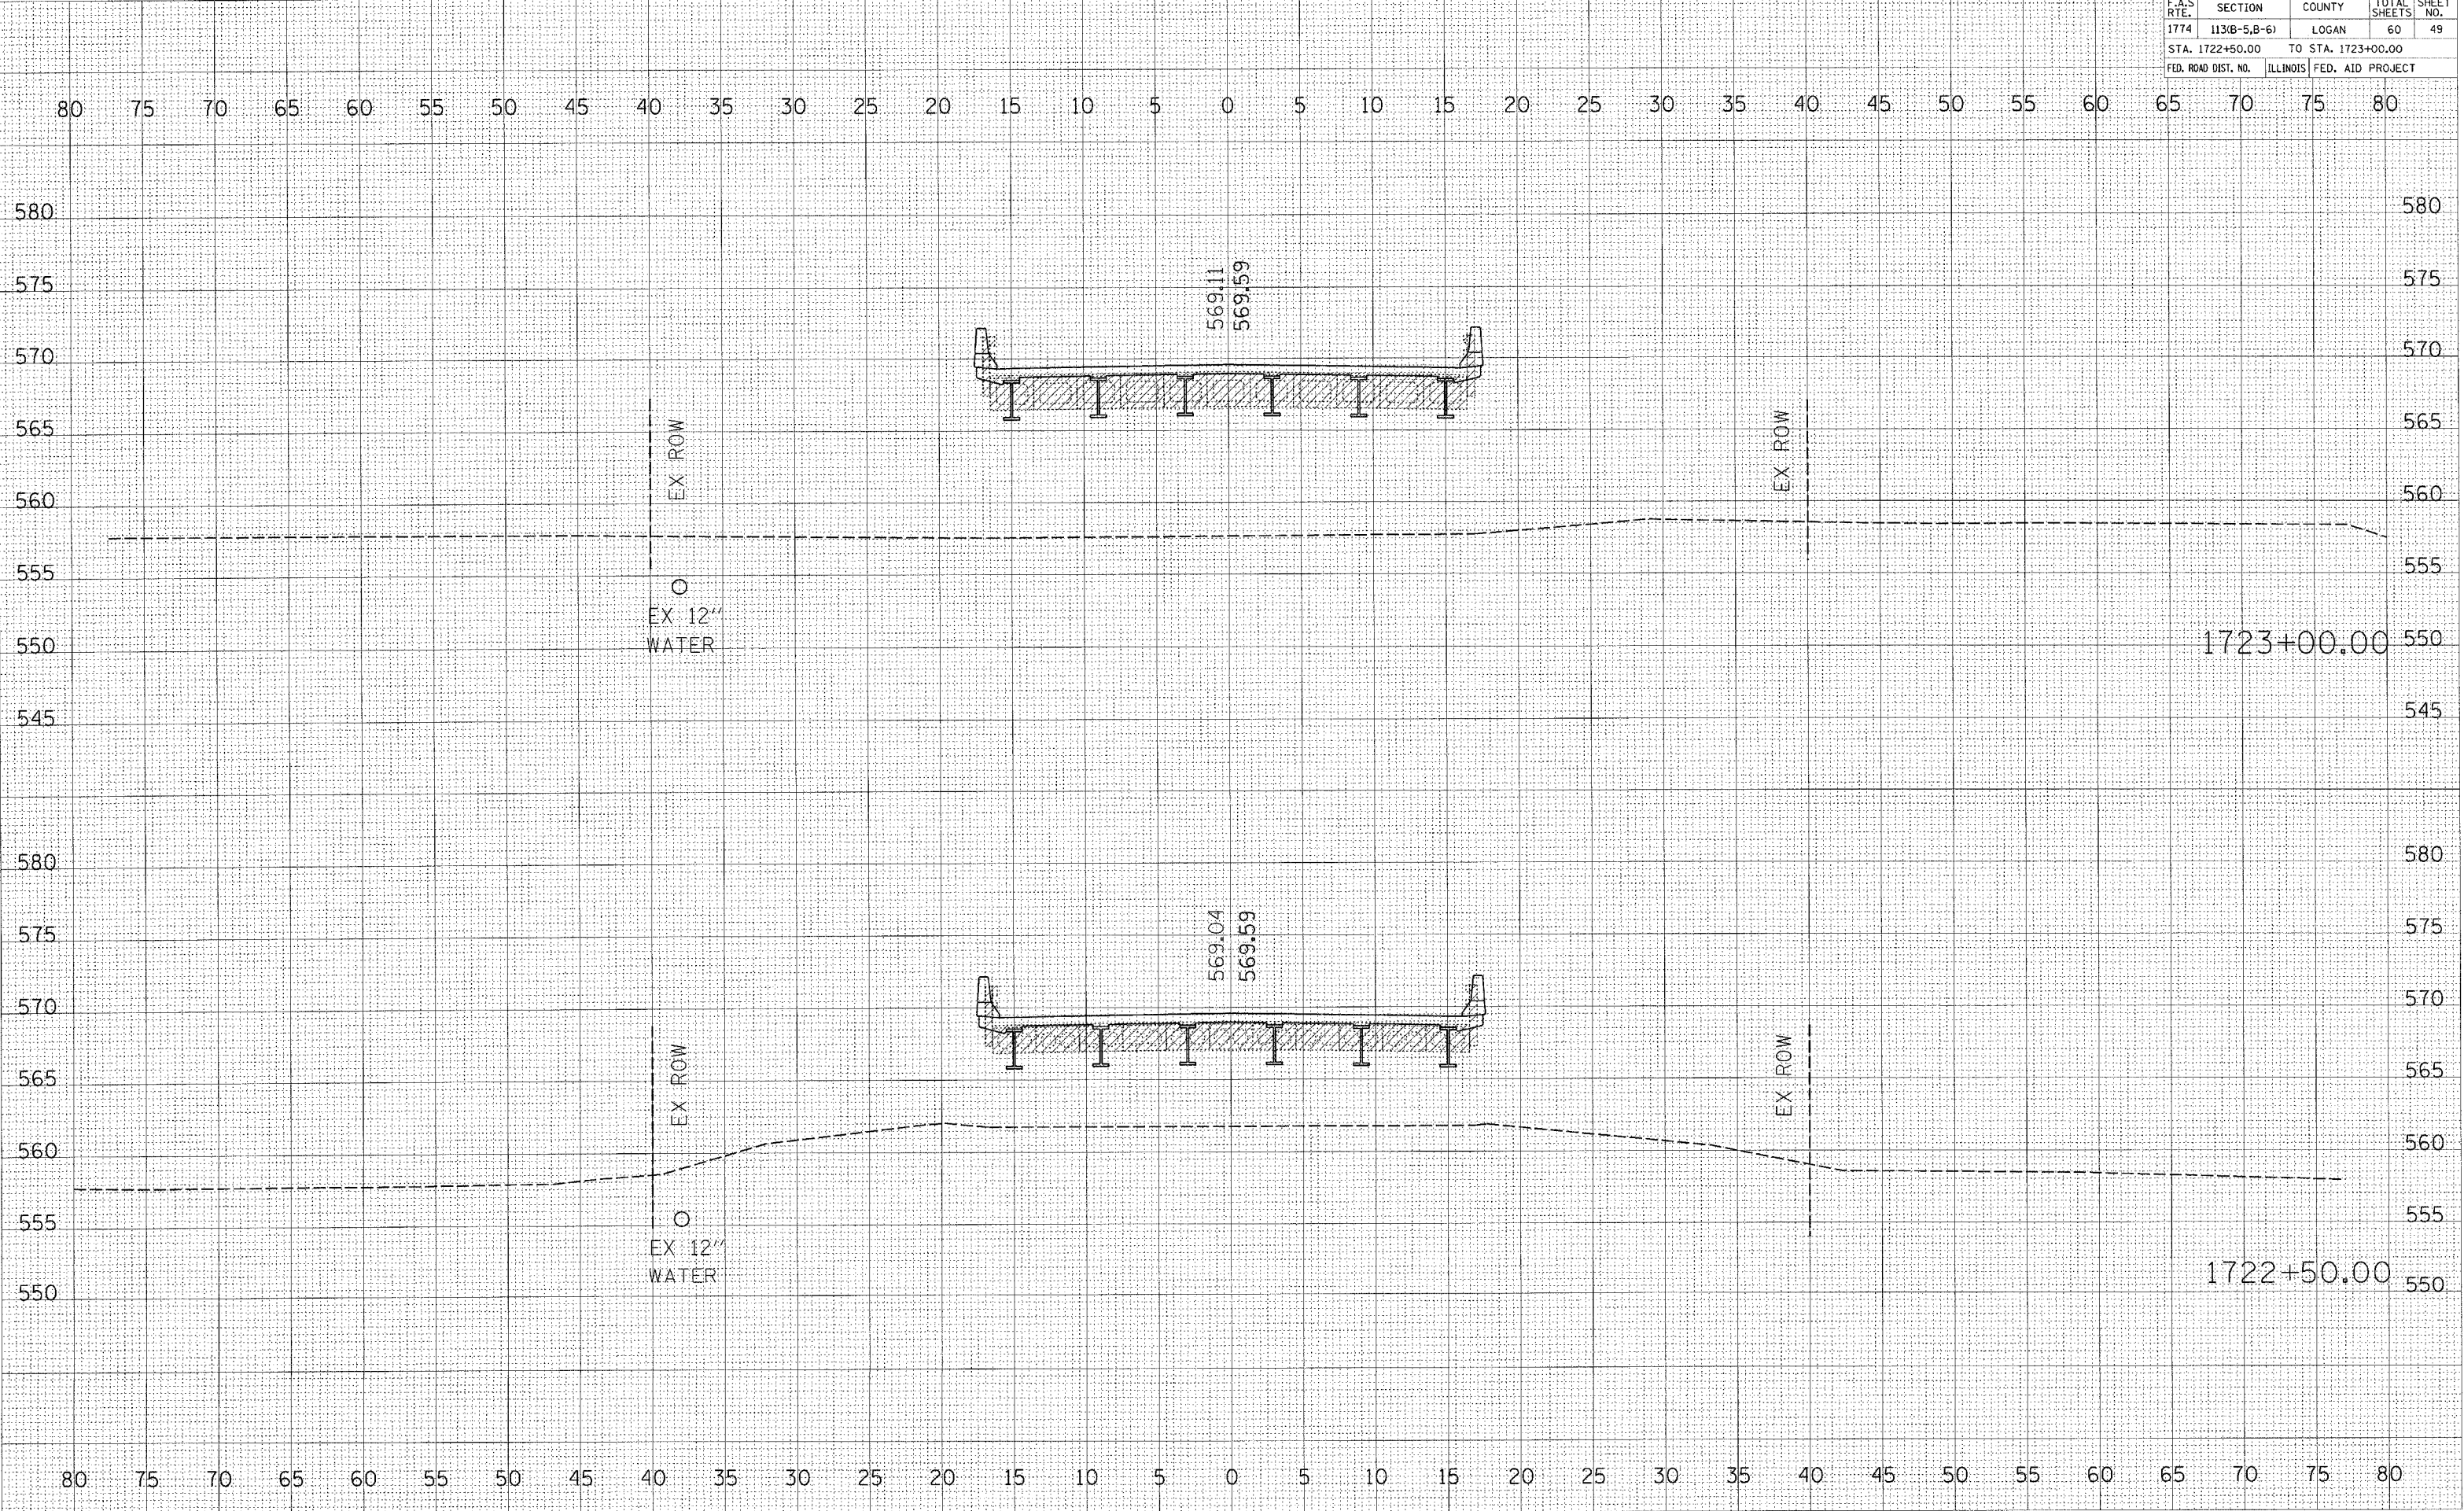

FINAL SURVEY
 REVIEWED
 PLOTTED
 TEMPLATE
 NOTE BOOK
 AREAS CHECKED
 NO.

ORIGINAL SURVEY
 SURVEYED
 PLOTTED
 TEMPLATE
 NOTE BOOK
 AREAS CHECKED
 NO.

PLOT DATE = 9/2/2005
 FILE NAME = c:\pro\pca\sub\72760\sheet.dgn
 PLOT SCALE = 5.0000' / 1" IN.
 USER NAME = caxsa