


F.A.S. RTE.	SECTION	COUNTY	TOTAL SHEETS	SHEET NO.
1774	113(B-5,8-6)	LOGAN	60	57
STA. 1729+00.00		TO STA. 1729+50.00		
FED. ROAD DIST. NO.	ILLINOIS	FED. AID PROJECT		

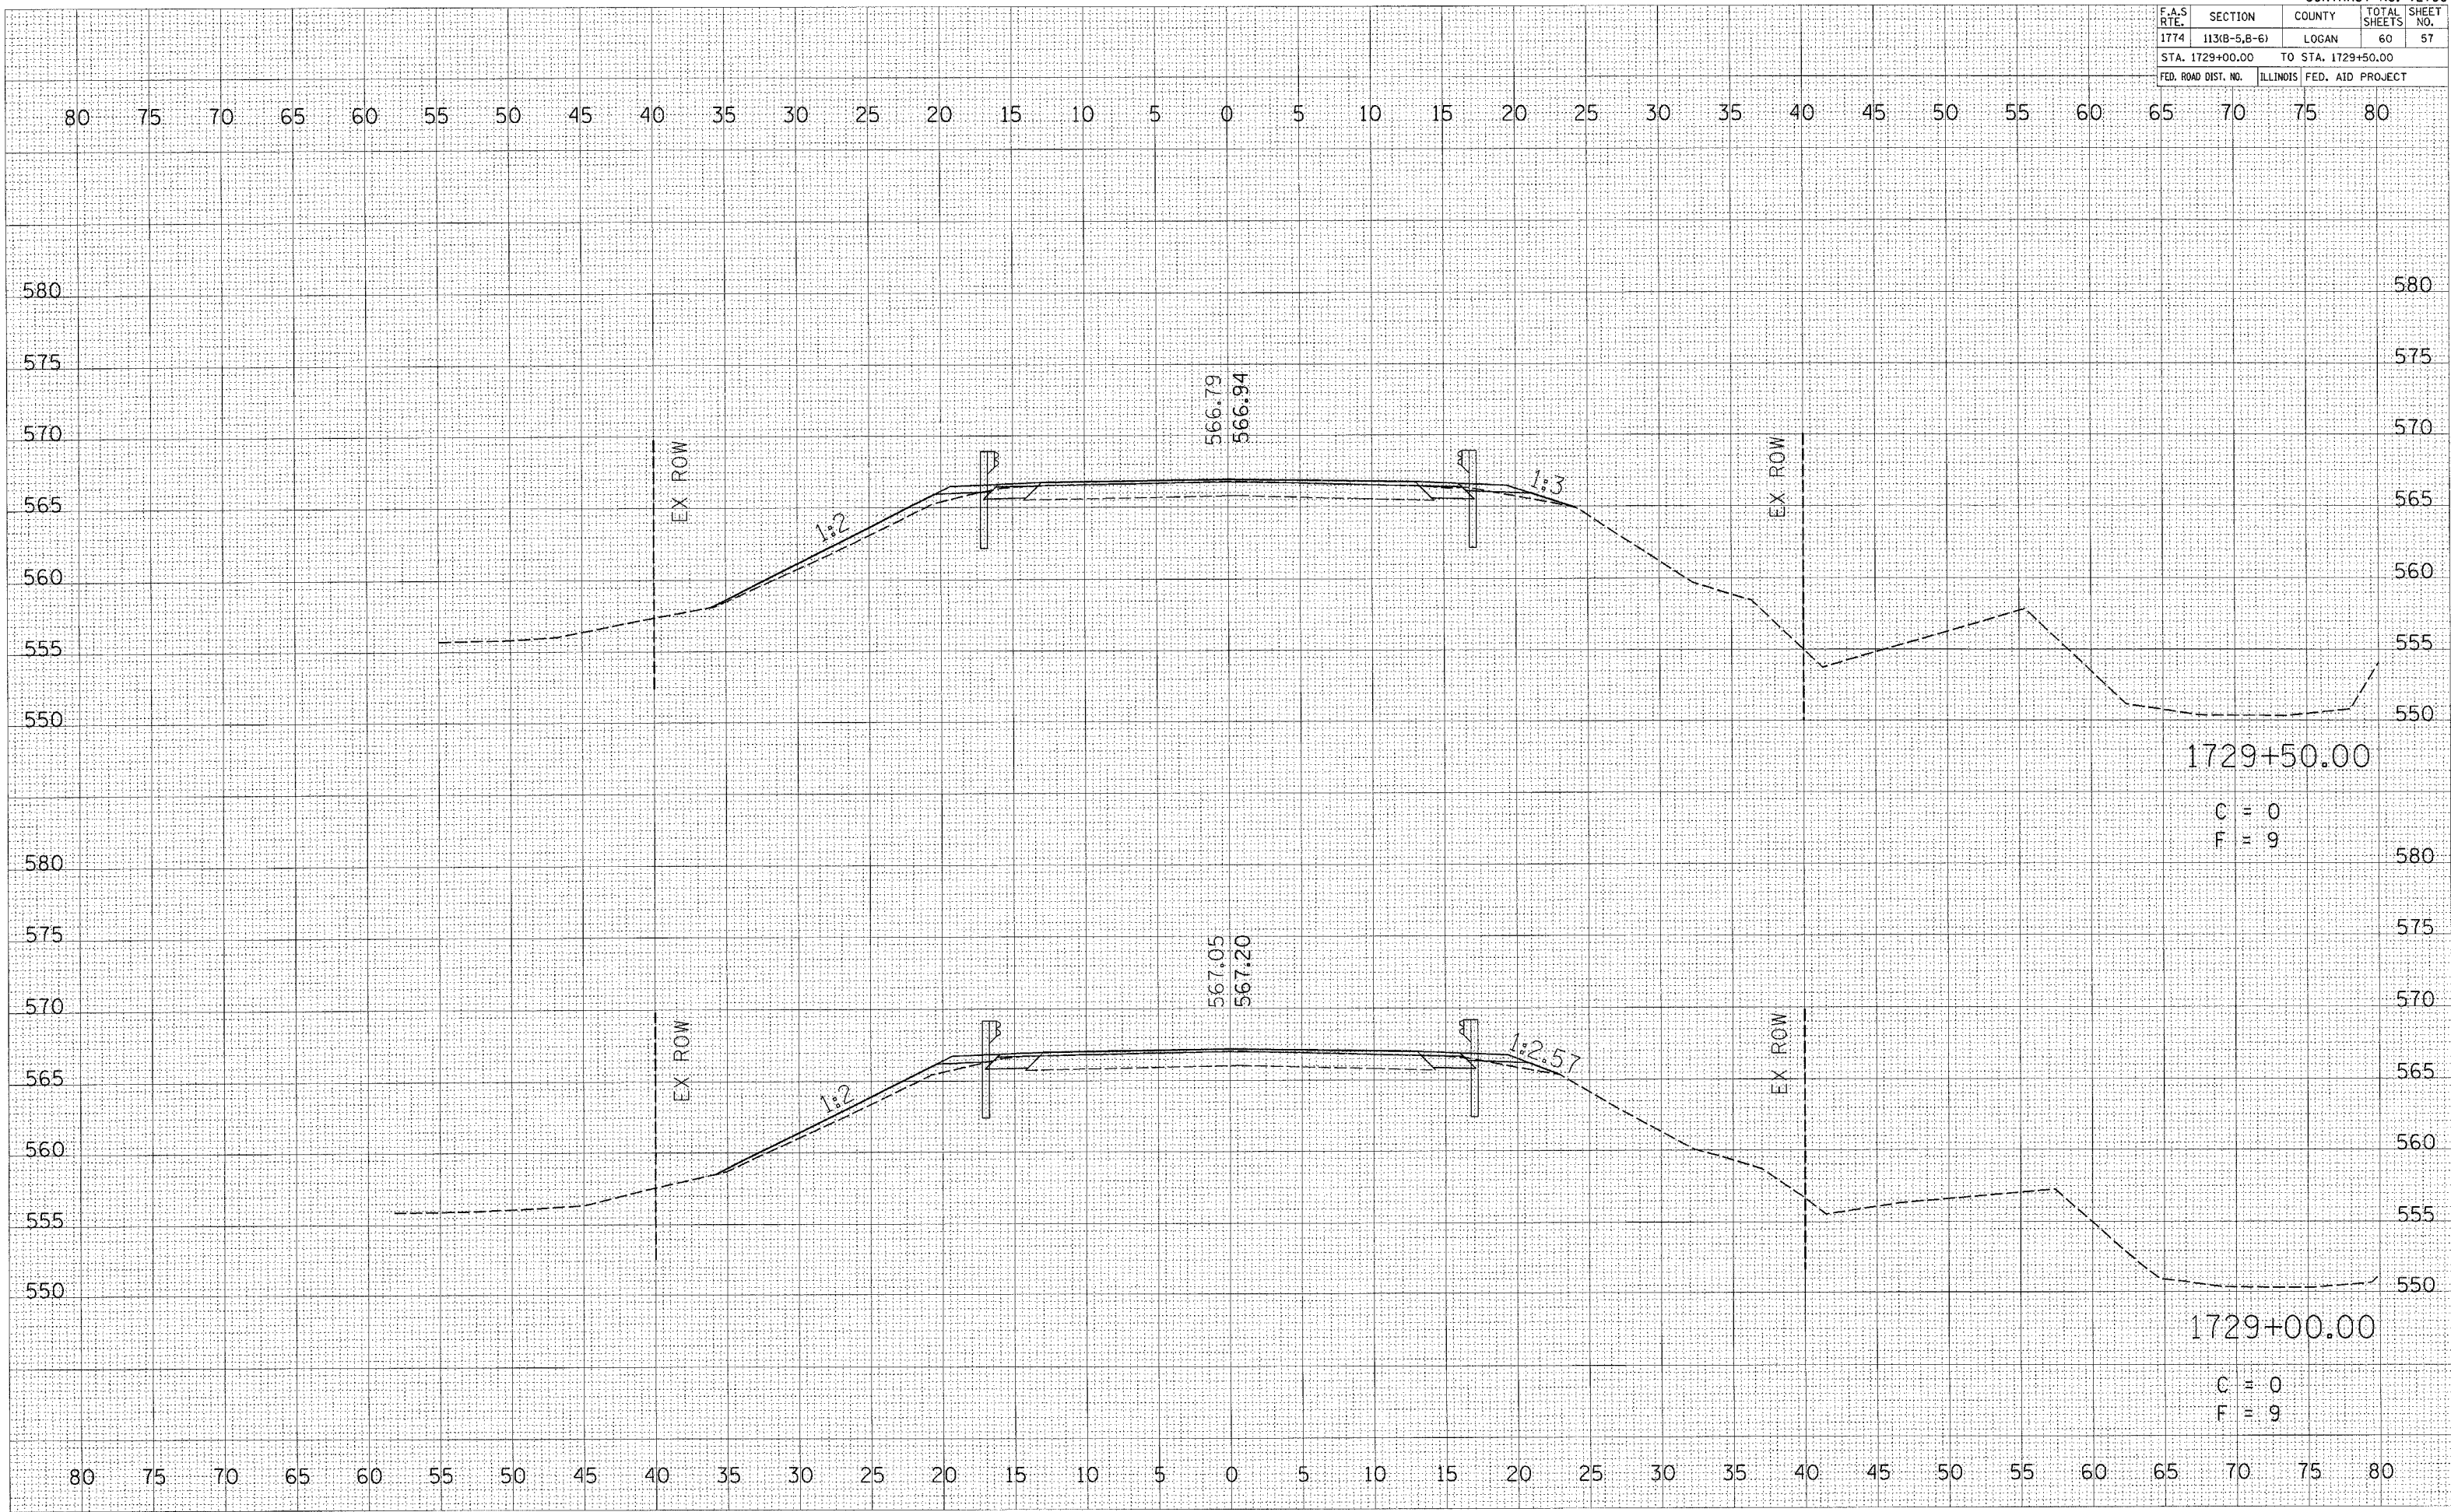

BY	DATE

FINAL SURVEY	SURVEYED
NOTE BOOK	PLOTTED
NO.	DATE

BY	DATE

ORIGINAL SURVEY	SURVEYED
NOTE BOOK	PLOTTED
NO.	DATE

PLOT DATE = 9/2/2005
 FILE NAME = c:\pro\pca\657182\sheet.dgn
 PLOT SCALE = 5/8" = 1' / IN.
 USER NAME = cox