


| F.A.S. RTE. | SECTION | COUNTY | TOTAL SHEETS | SHEET NO. |
|---------------------|--------------|-----------------|------------------|-----------|
| 1774 | 113(B-5,B-6) | LOGAN | 60 | 59 |
| STA. 9+60.00 | | TO STA. 9+80.00 | | |
| FED. ROAD DIST. NO. | | ILLINOIS | FED. AID PROJECT | |

| DATE | BY |
|------|----|
| | |
| | |
| | |
| | |
| | |

| DATE | BY |
|------|----|
| | |
| | |
| | |
| | |
| | |

PLOT DATE = 9/2/2005
 FILE NAME = c:\projects\6657182\kicksheet.dgn
 PLOT SCALE = 10.00000' / 1" IN
 USER NAME = cox

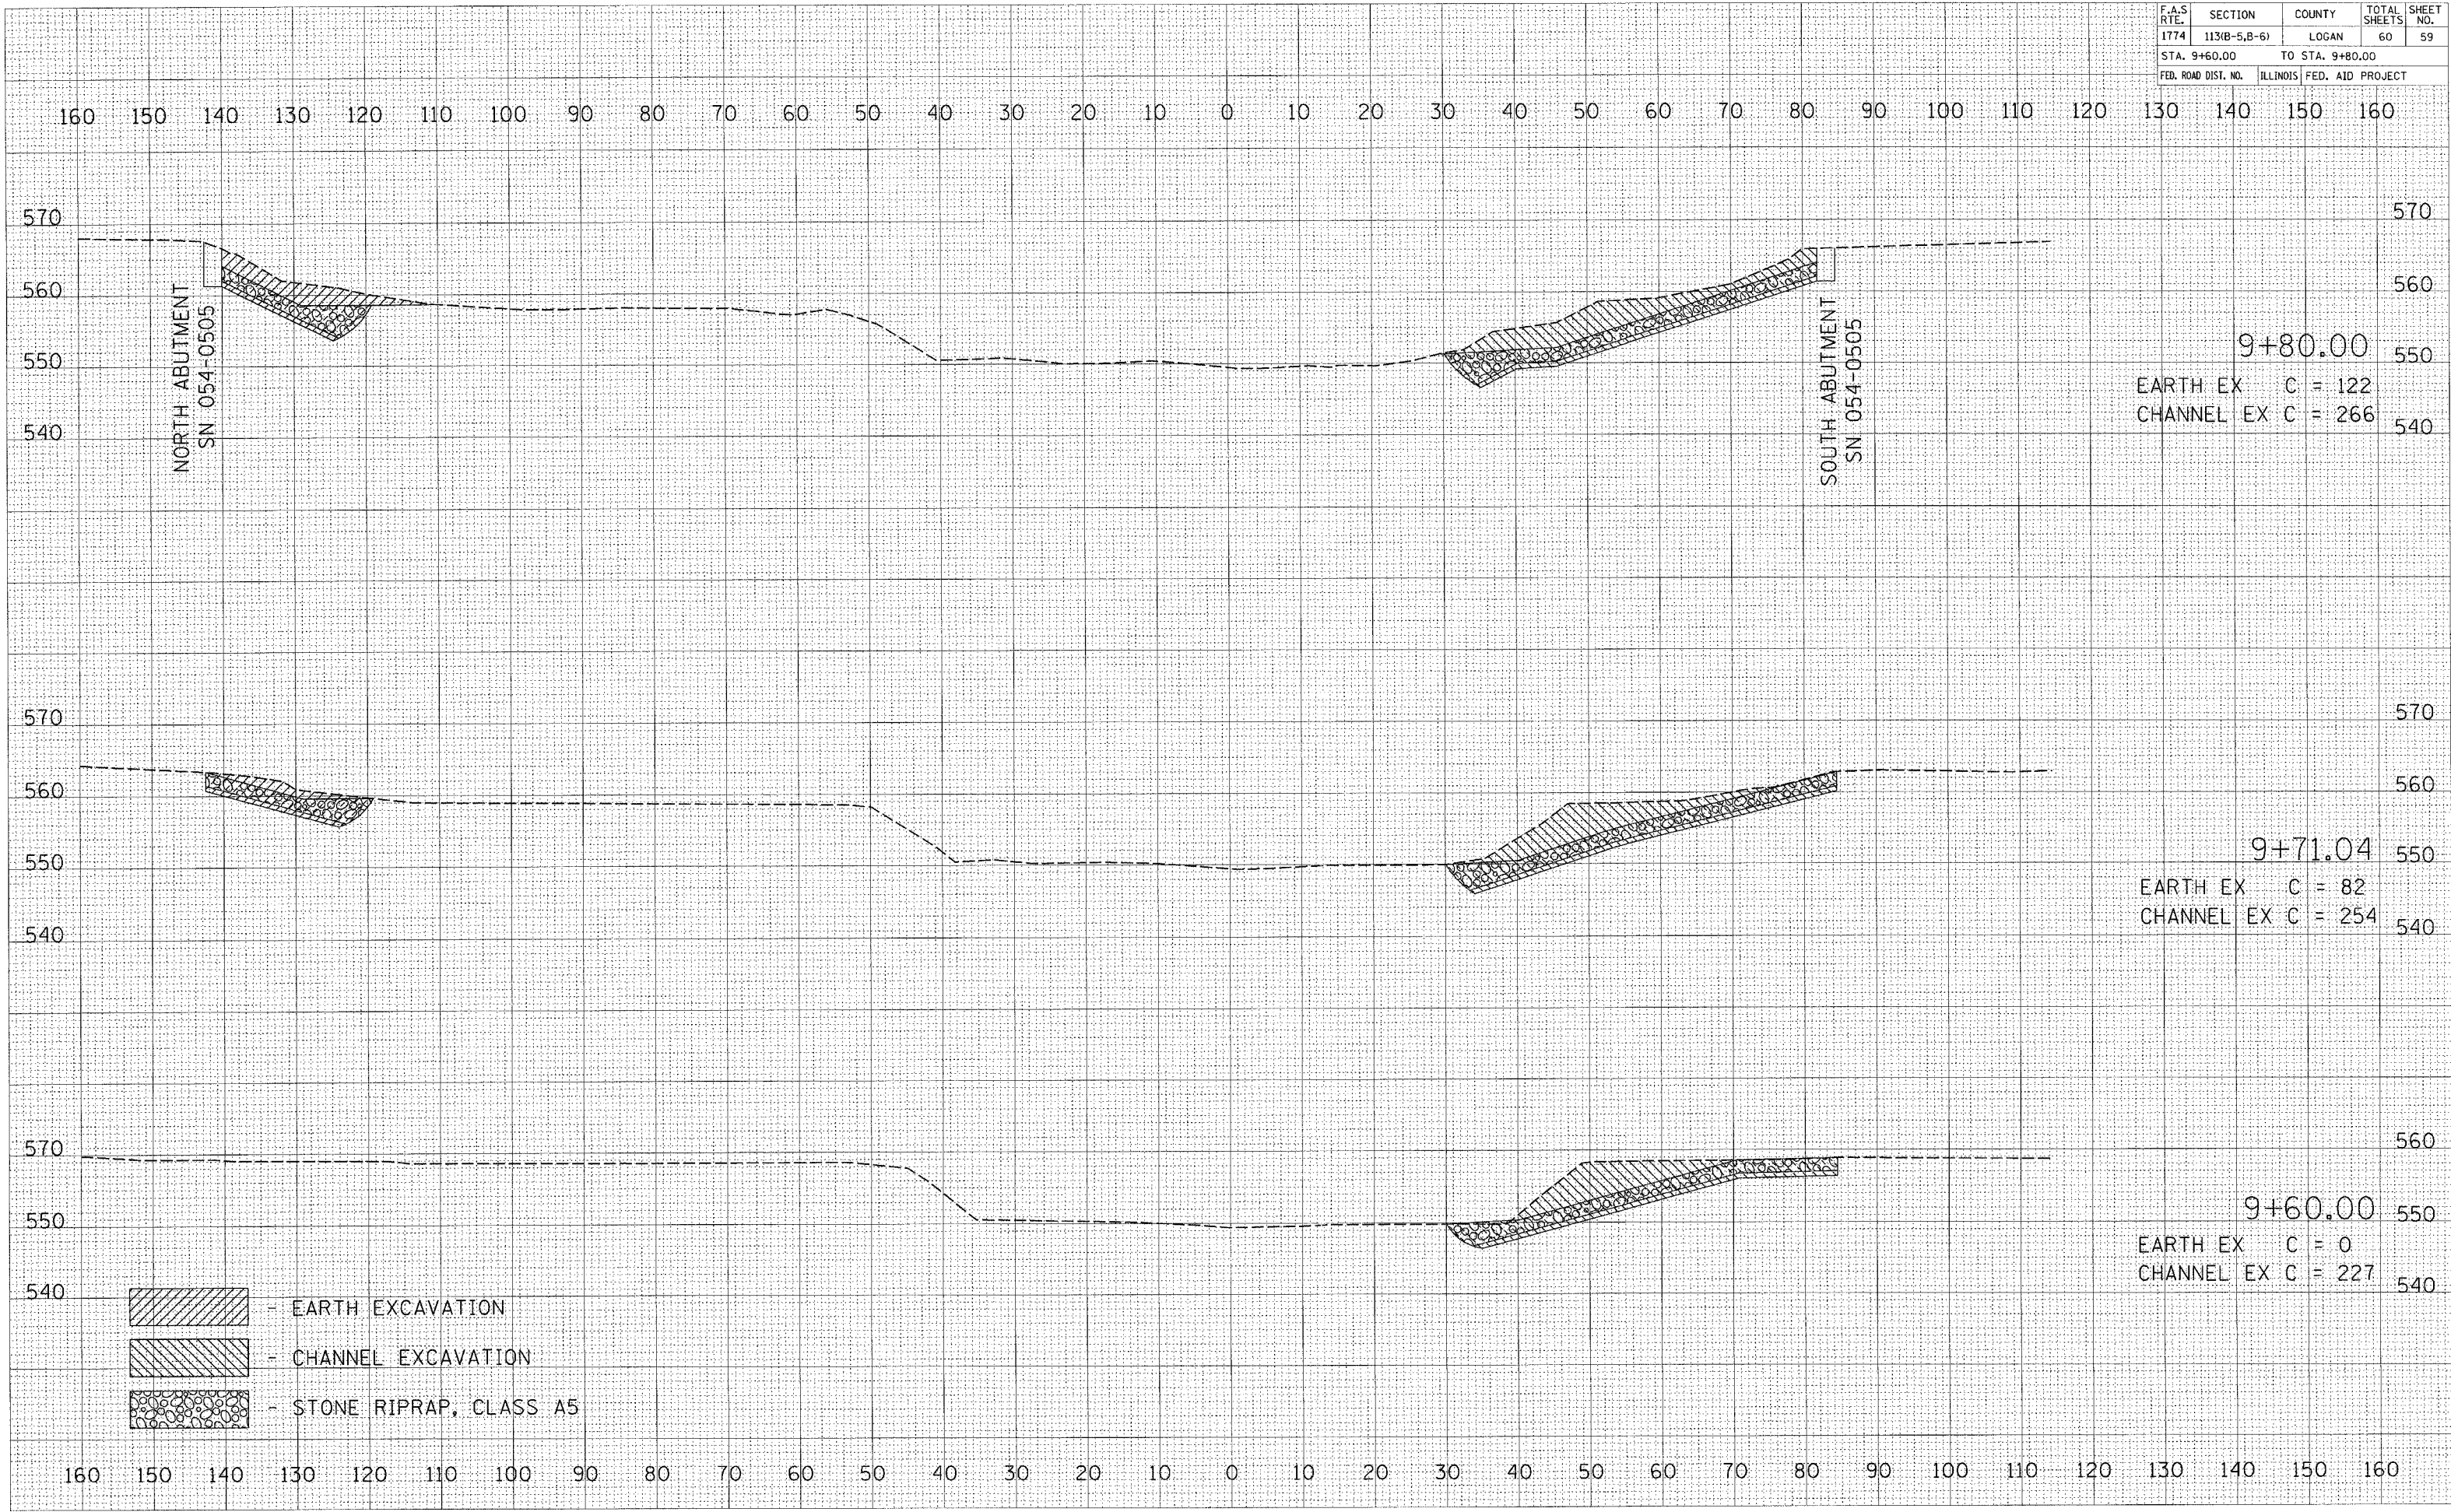

9+80.00
 EARTH EX C = 122
 CHANNEL EX C = 266

9+71.04
 EARTH EX C = 82
 CHANNEL EX C = 254

9+60.00
 EARTH EX C = 0
 CHANNEL EX C = 227

- EARTH EXCAVATION
- CHANNEL EXCAVATION
- STONE RIPRAP, CLASS A5