


F.A.P. RTE.	SECTION	COUNTY	TOTAL SHEETS	SHEET NO.
562	117(B-4)	SCOTT	39	30
STA. 297+00.00		TO STA. 297+50.00		
FED. ROAD DIST. NO.	ILLINOIS	FED. AID PROJECT	STATE CONTRACT NO. 72818	
65	70	75	80	

FAP ROUTE 562 (IL 100)

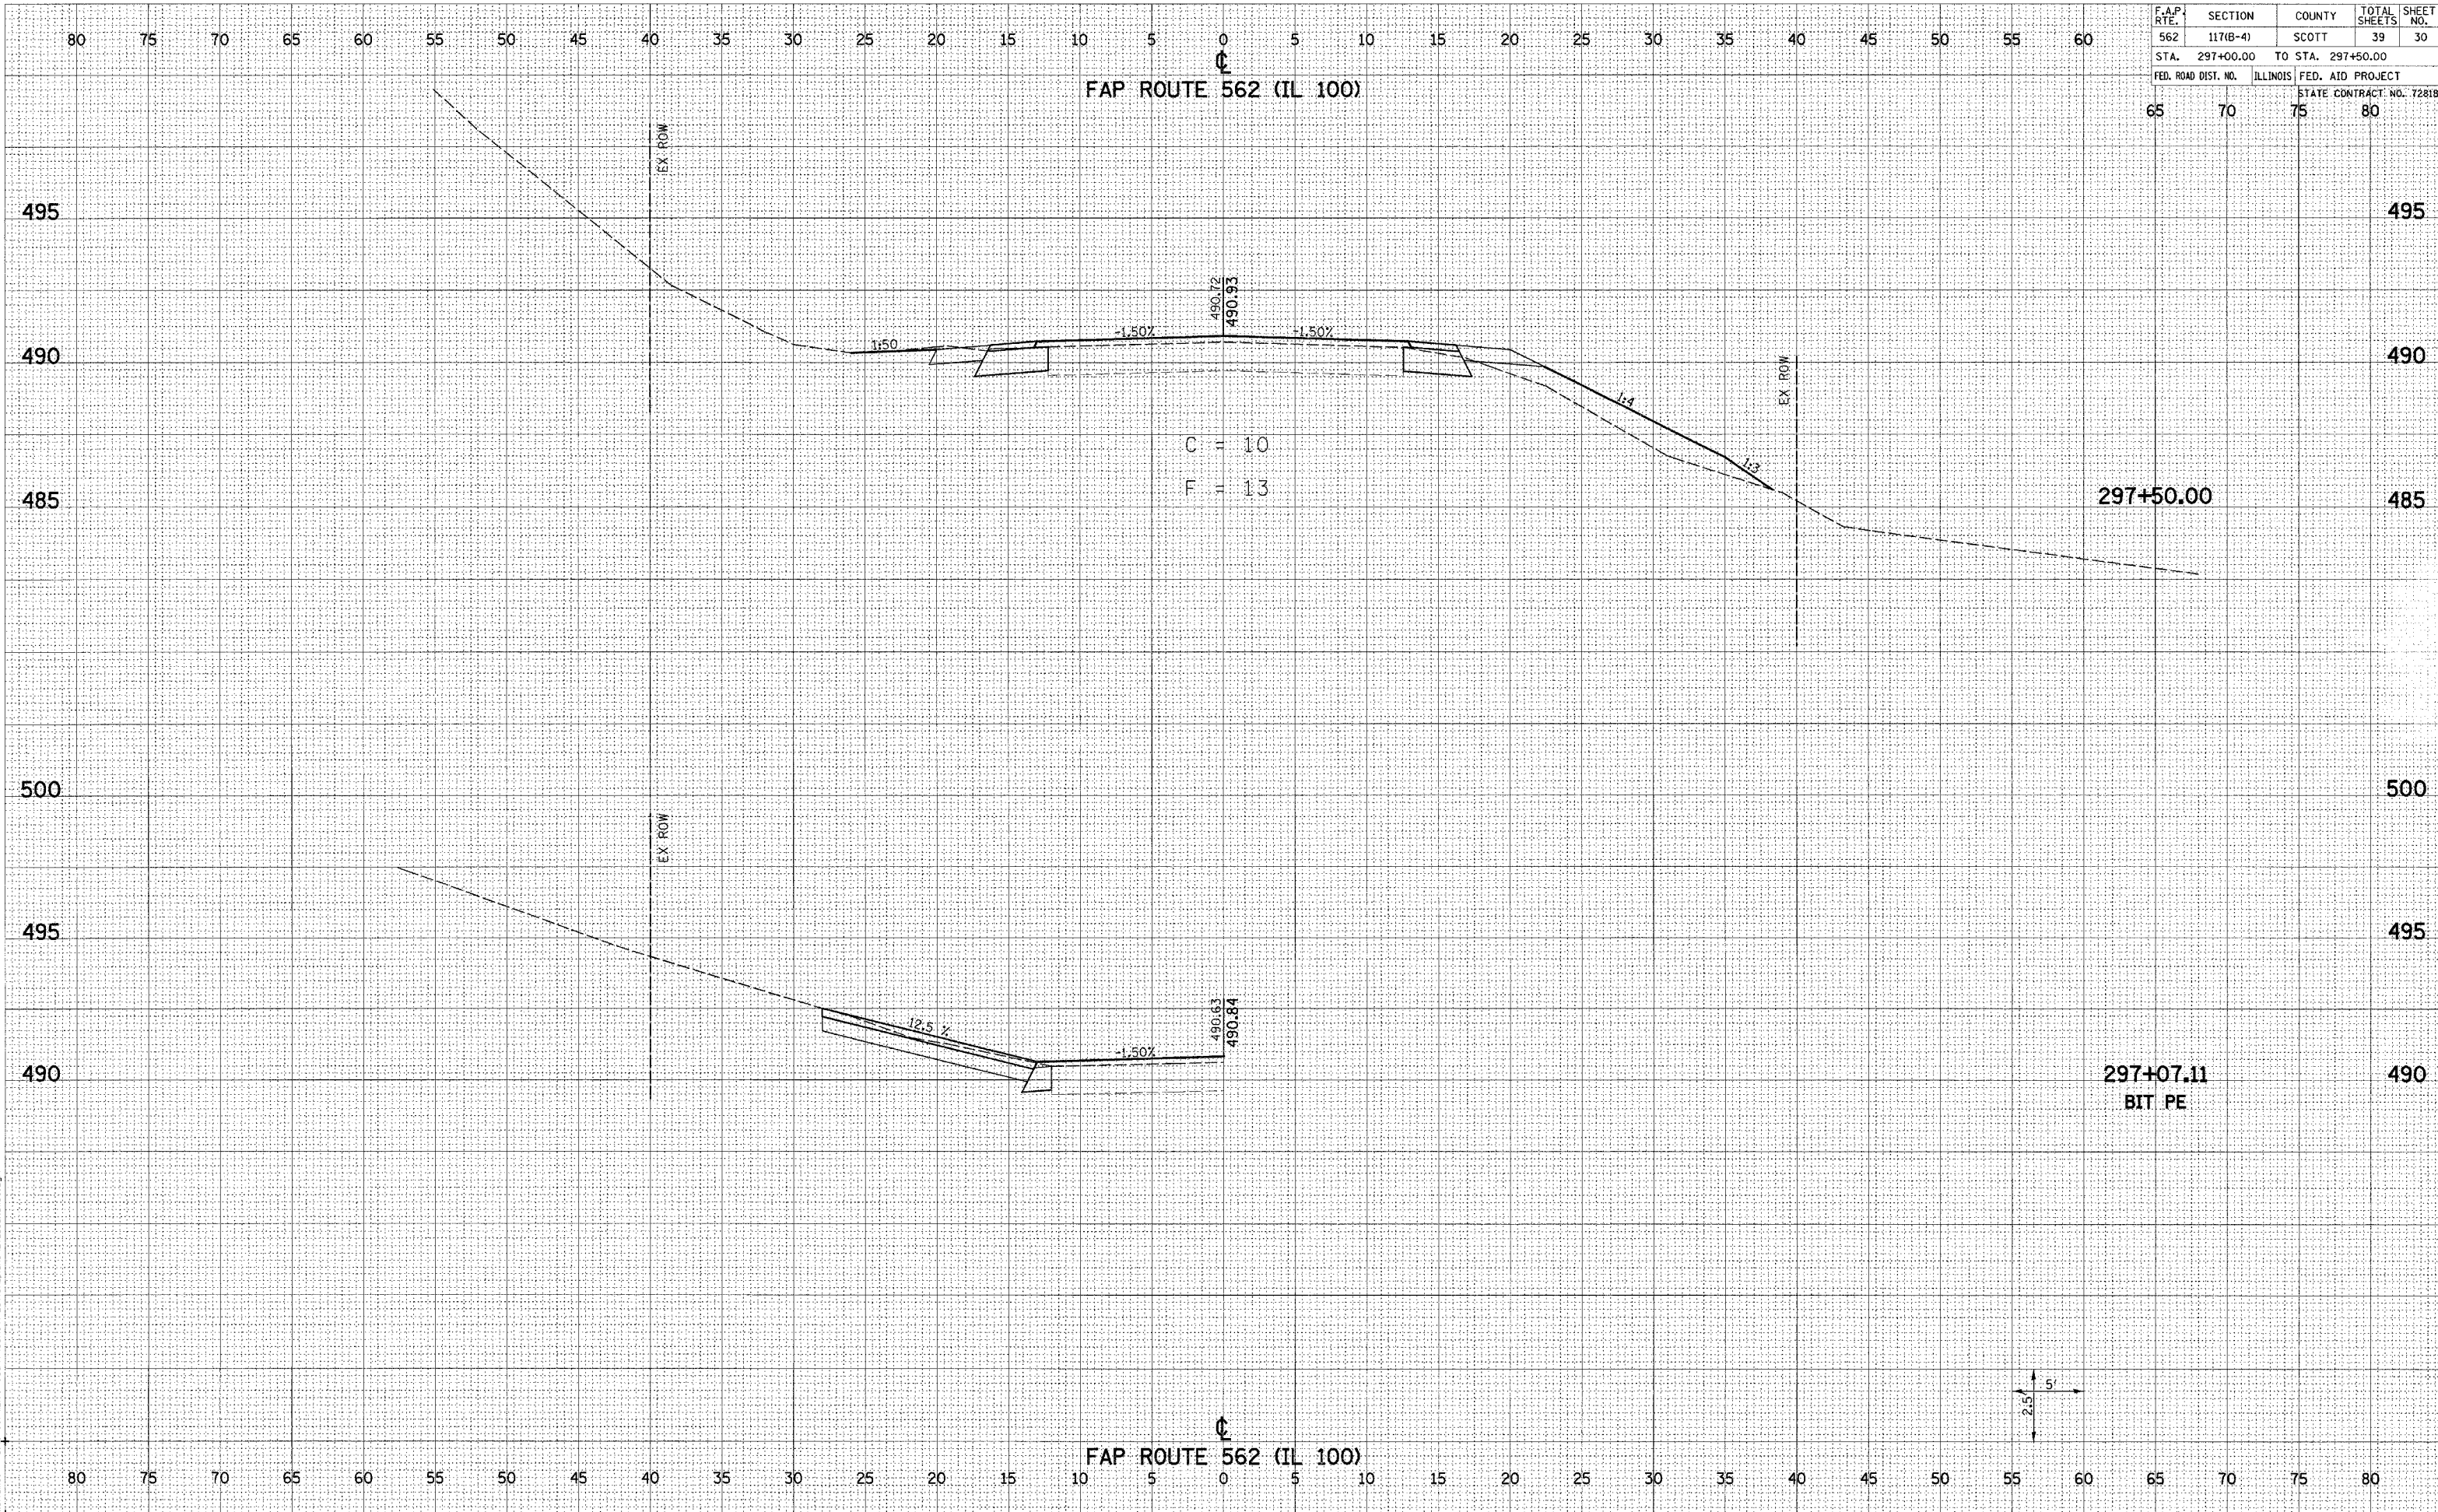

FAP ROUTE 562 (IL 100)



DATE: _____
 BY: _____
 SURVEYED: _____
 PLOTTED: _____
 NOTE BOOK: _____
 AREAS CHECKED: _____

DATE: _____
 BY: _____
 SURVEYED: _____
 PLOTTED: _____
 NOTE BOOK: _____
 AREAS CHECKED: _____

Plot Date: 4/27/2005
 Plot Title: 297+07.11
 Plotted By: aporthus
 Pen Table: icot.tbl
 File Name: s:\0400\IL100\road\const\section\plans\297_39_xsection.dgn