

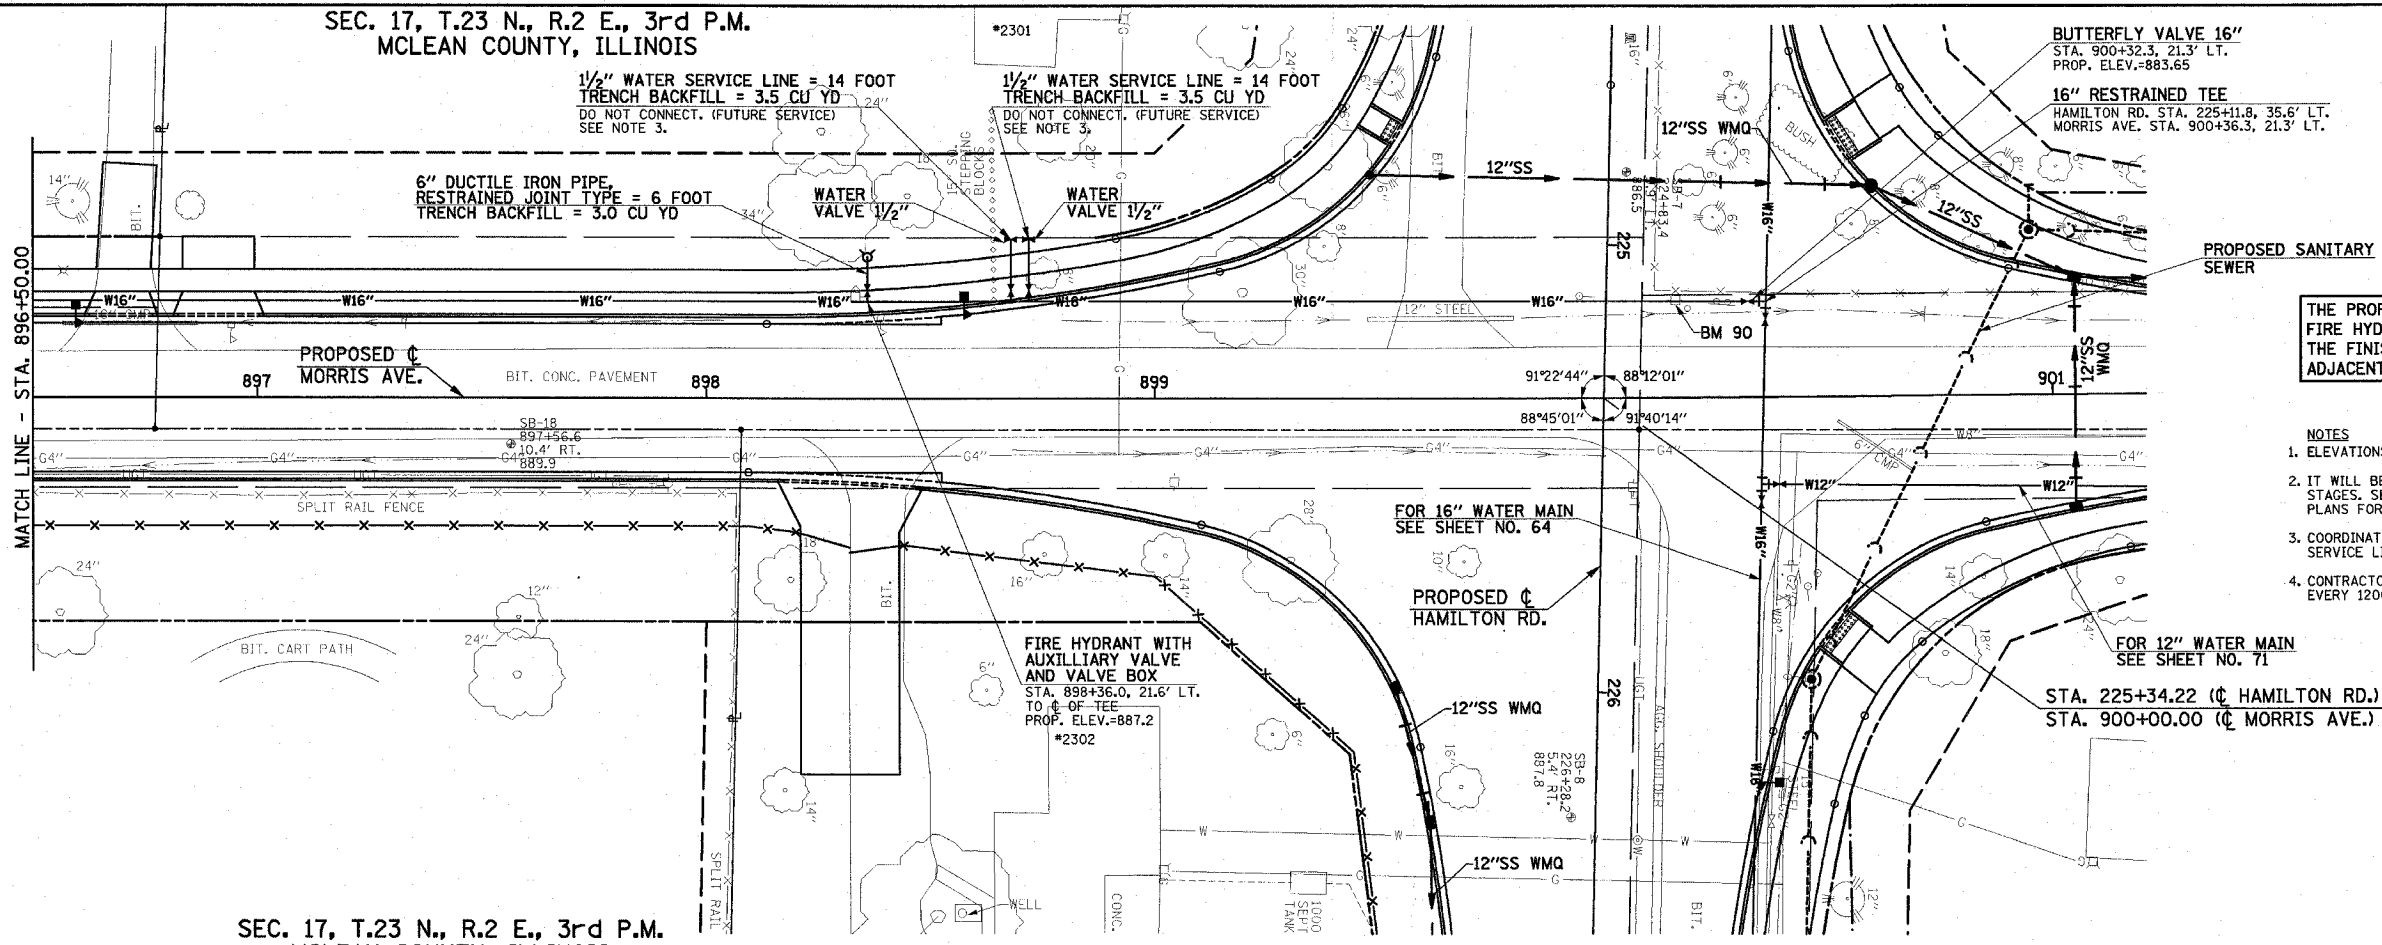


SEC. 17, T.23 N., R.2 E., 3rd P.M.
MCLEAN COUNTY, ILLINOIS

F.A.U. RTE.	SECTION	COUNTY	TOTAL SHEETS	SHEET NO.
6371	93-00295-02-PV	MCLEAN	117	70
STA. 896+50.00		TO STA. 901+00.00		
ILLINOIS				
CONTRACT NO. 87267				

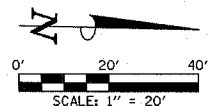

SEC. 17, T.23 N., R.2 E., 3rd P.M.
MCLEAN COUNTY, ILLINOIS

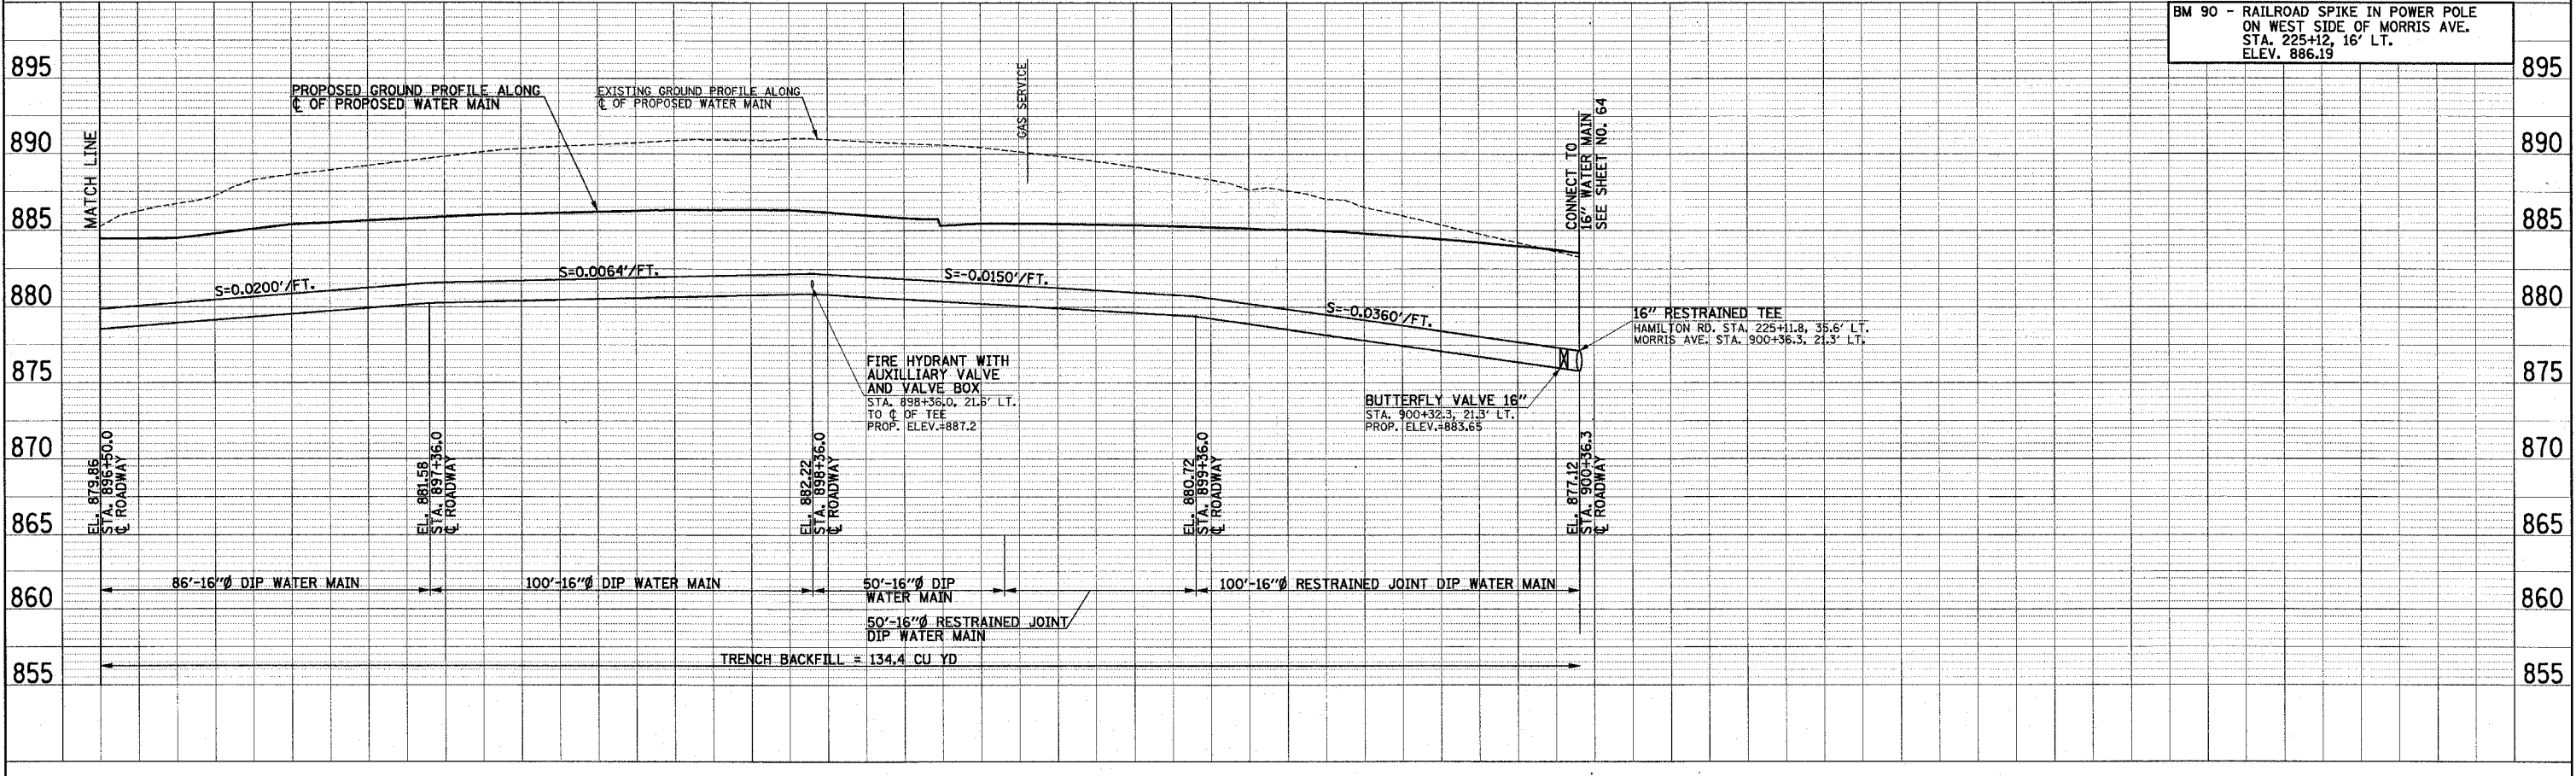

P:\B1091\GEOPAK\2FILES\WATERPPIO.DGN