


FINAL SURVEY
 SURVEYED
 NOTE BOOK
 DATE
 BY
 PLOTTED
 TEMPLATE
 AREAS CHECKED

ORIGINAL SURVEY
 SURVEYED
 NOTE BOOK
 DATE
 BY
 PLOTTED
 TEMPLATE
 AREAS CHECKED

F.A.U. RTE.	SECTION	COUNTY	TOTAL SHEETS	SHEET NO.
6371	93-00295-02-PV	MCLEAN	117	98
STA. 228+47.30		TO STA. 230+00.00		
ILLINOIS				

CONTRACT NO. 87267

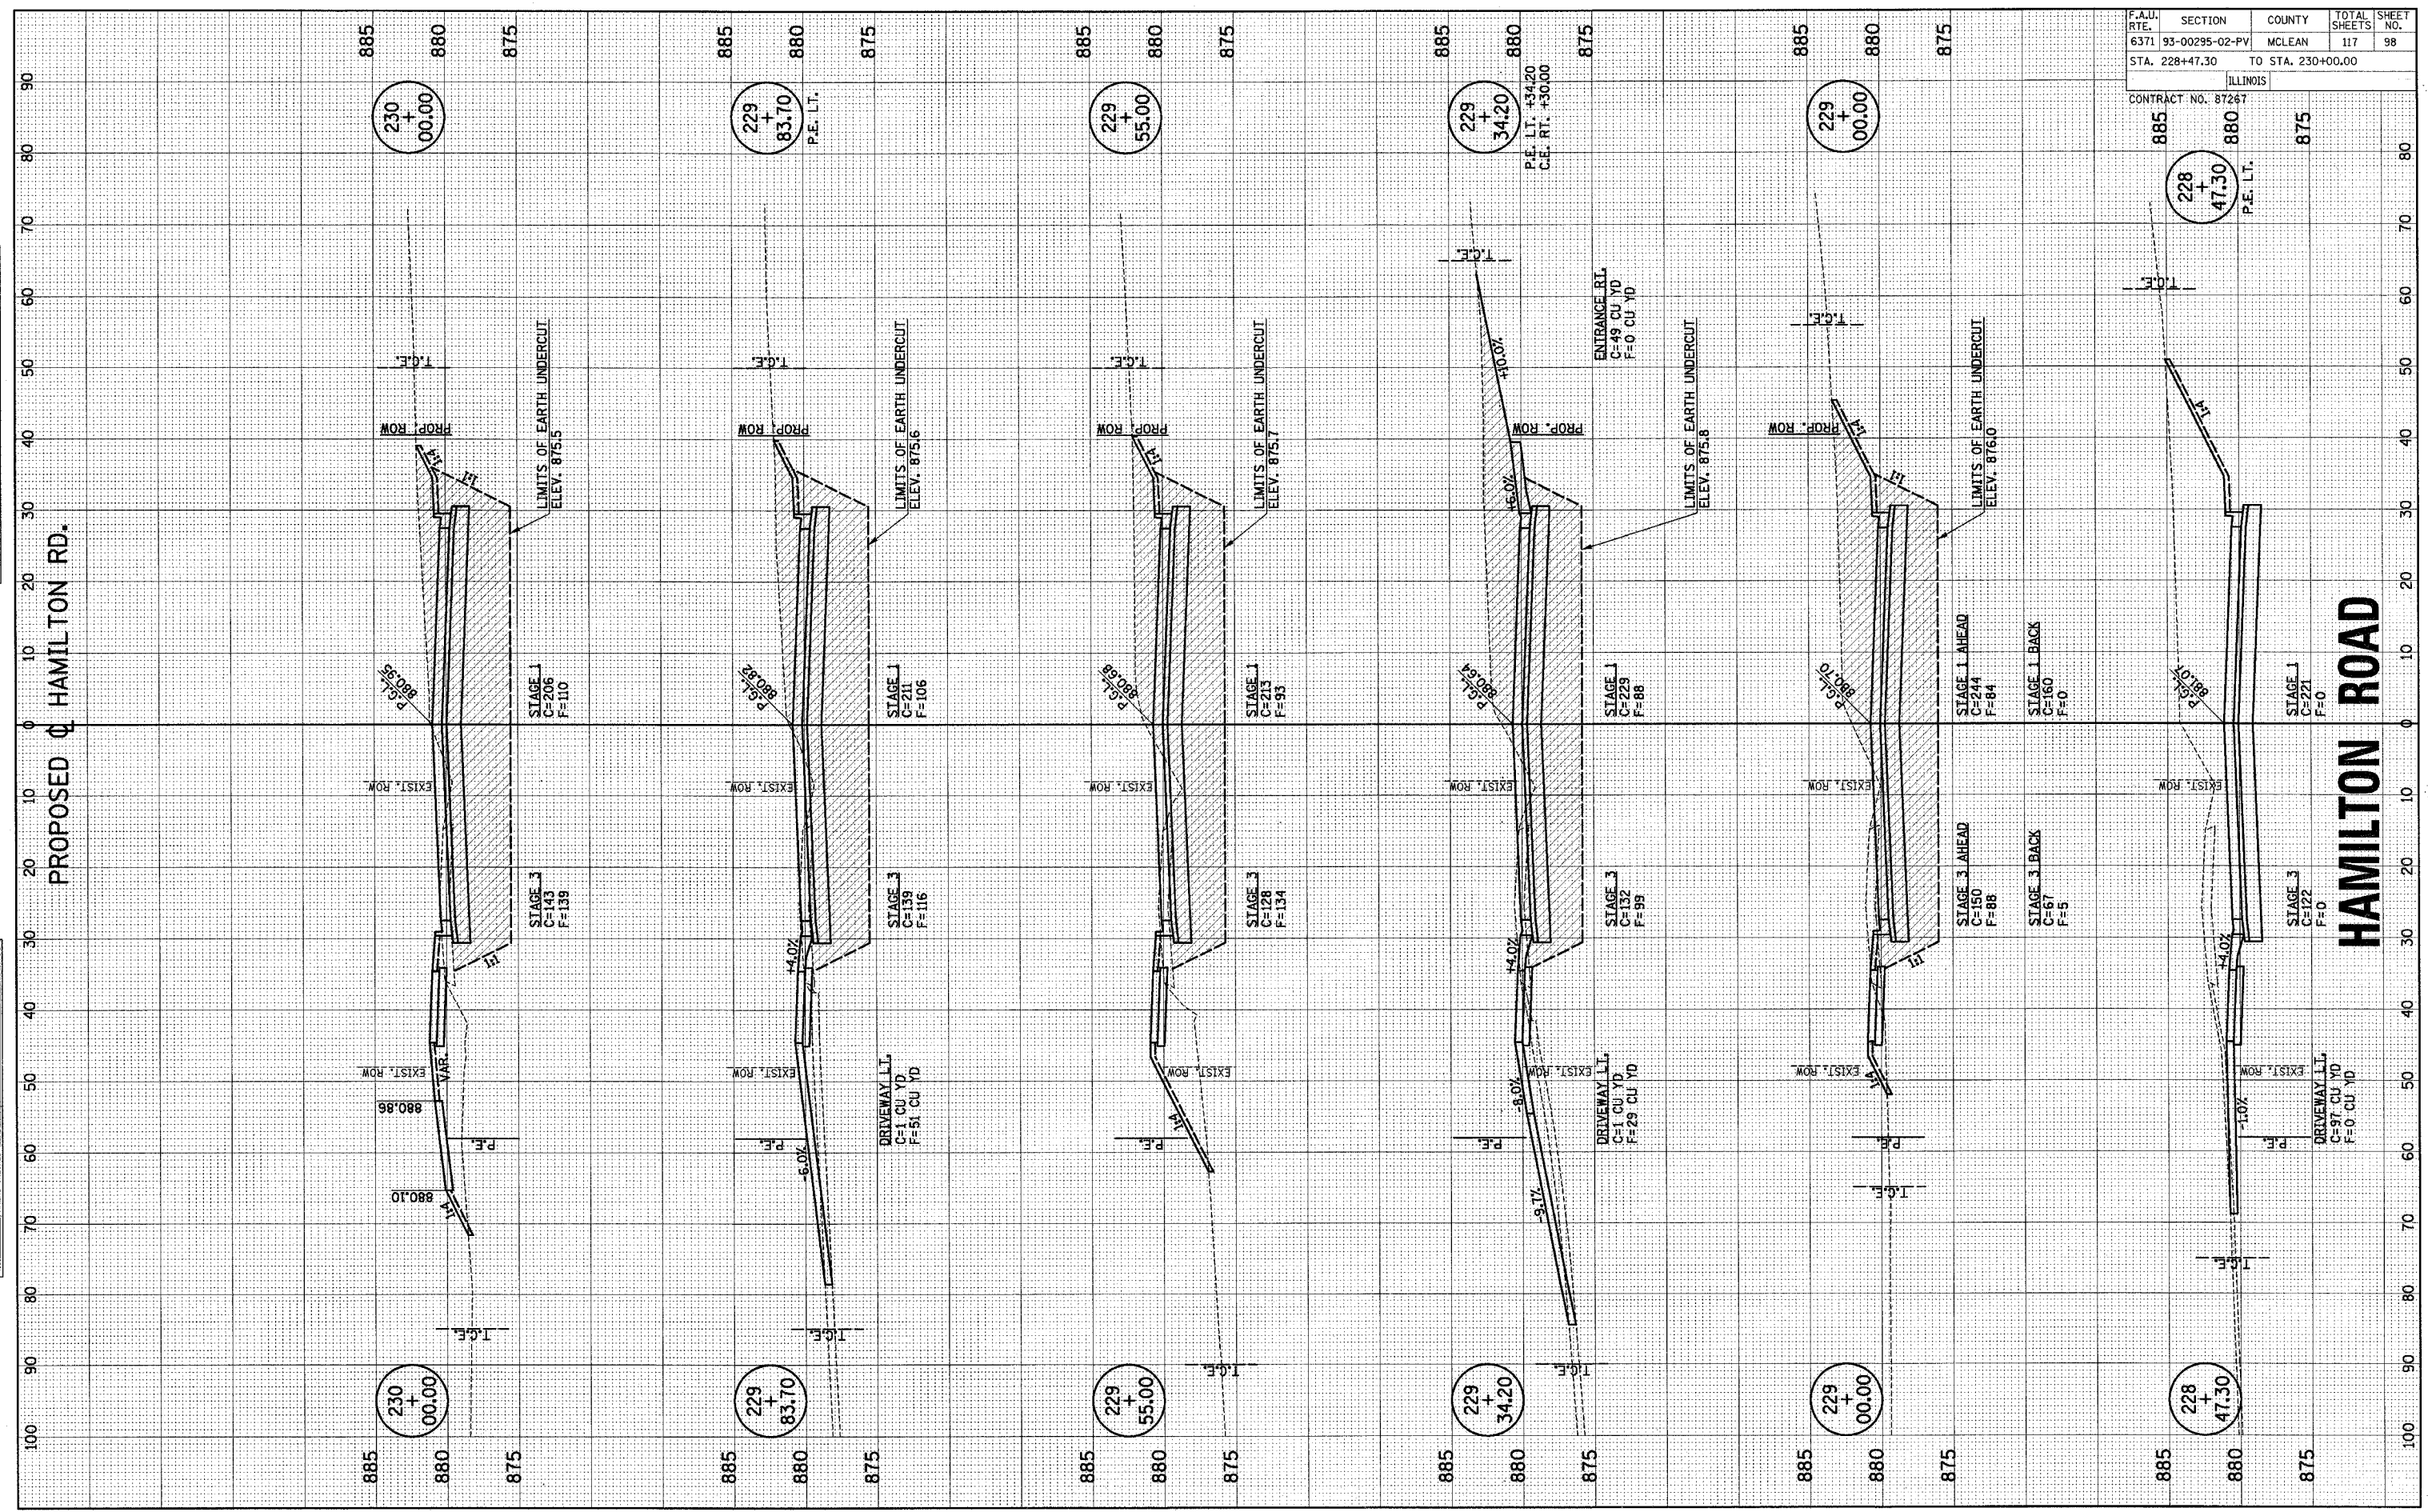

PROPOSED HAMILTON RD.

HAMILTON ROAD

P:\B11091\GEOPAK\2DFILES\HAMXSST.DGN