


FINAL SURVEY
 SURVEYED BY
 NOTE BOOK NO.
 TEMPLATE AREAS CHECKED

ORIGINAL SURVEY
 SURVEYED BY
 NOTE BOOK NO.
 TEMPLATE AREAS CHECKED

F.A.U. RTE.	SECTION	COUNTY	TOTAL SHEETS	SHEET NO.
6371	93-00295-02-PV	MCLEAN	117	99
STA. 230+35.70		TO STA. 232+00.00		
ILLINOIS				

CONTRACT NO. 87267
 885 880 875
 230 + 35.70 P.E. LT.
 231 + 50.00
 230 + 87.30 P.E. LT.

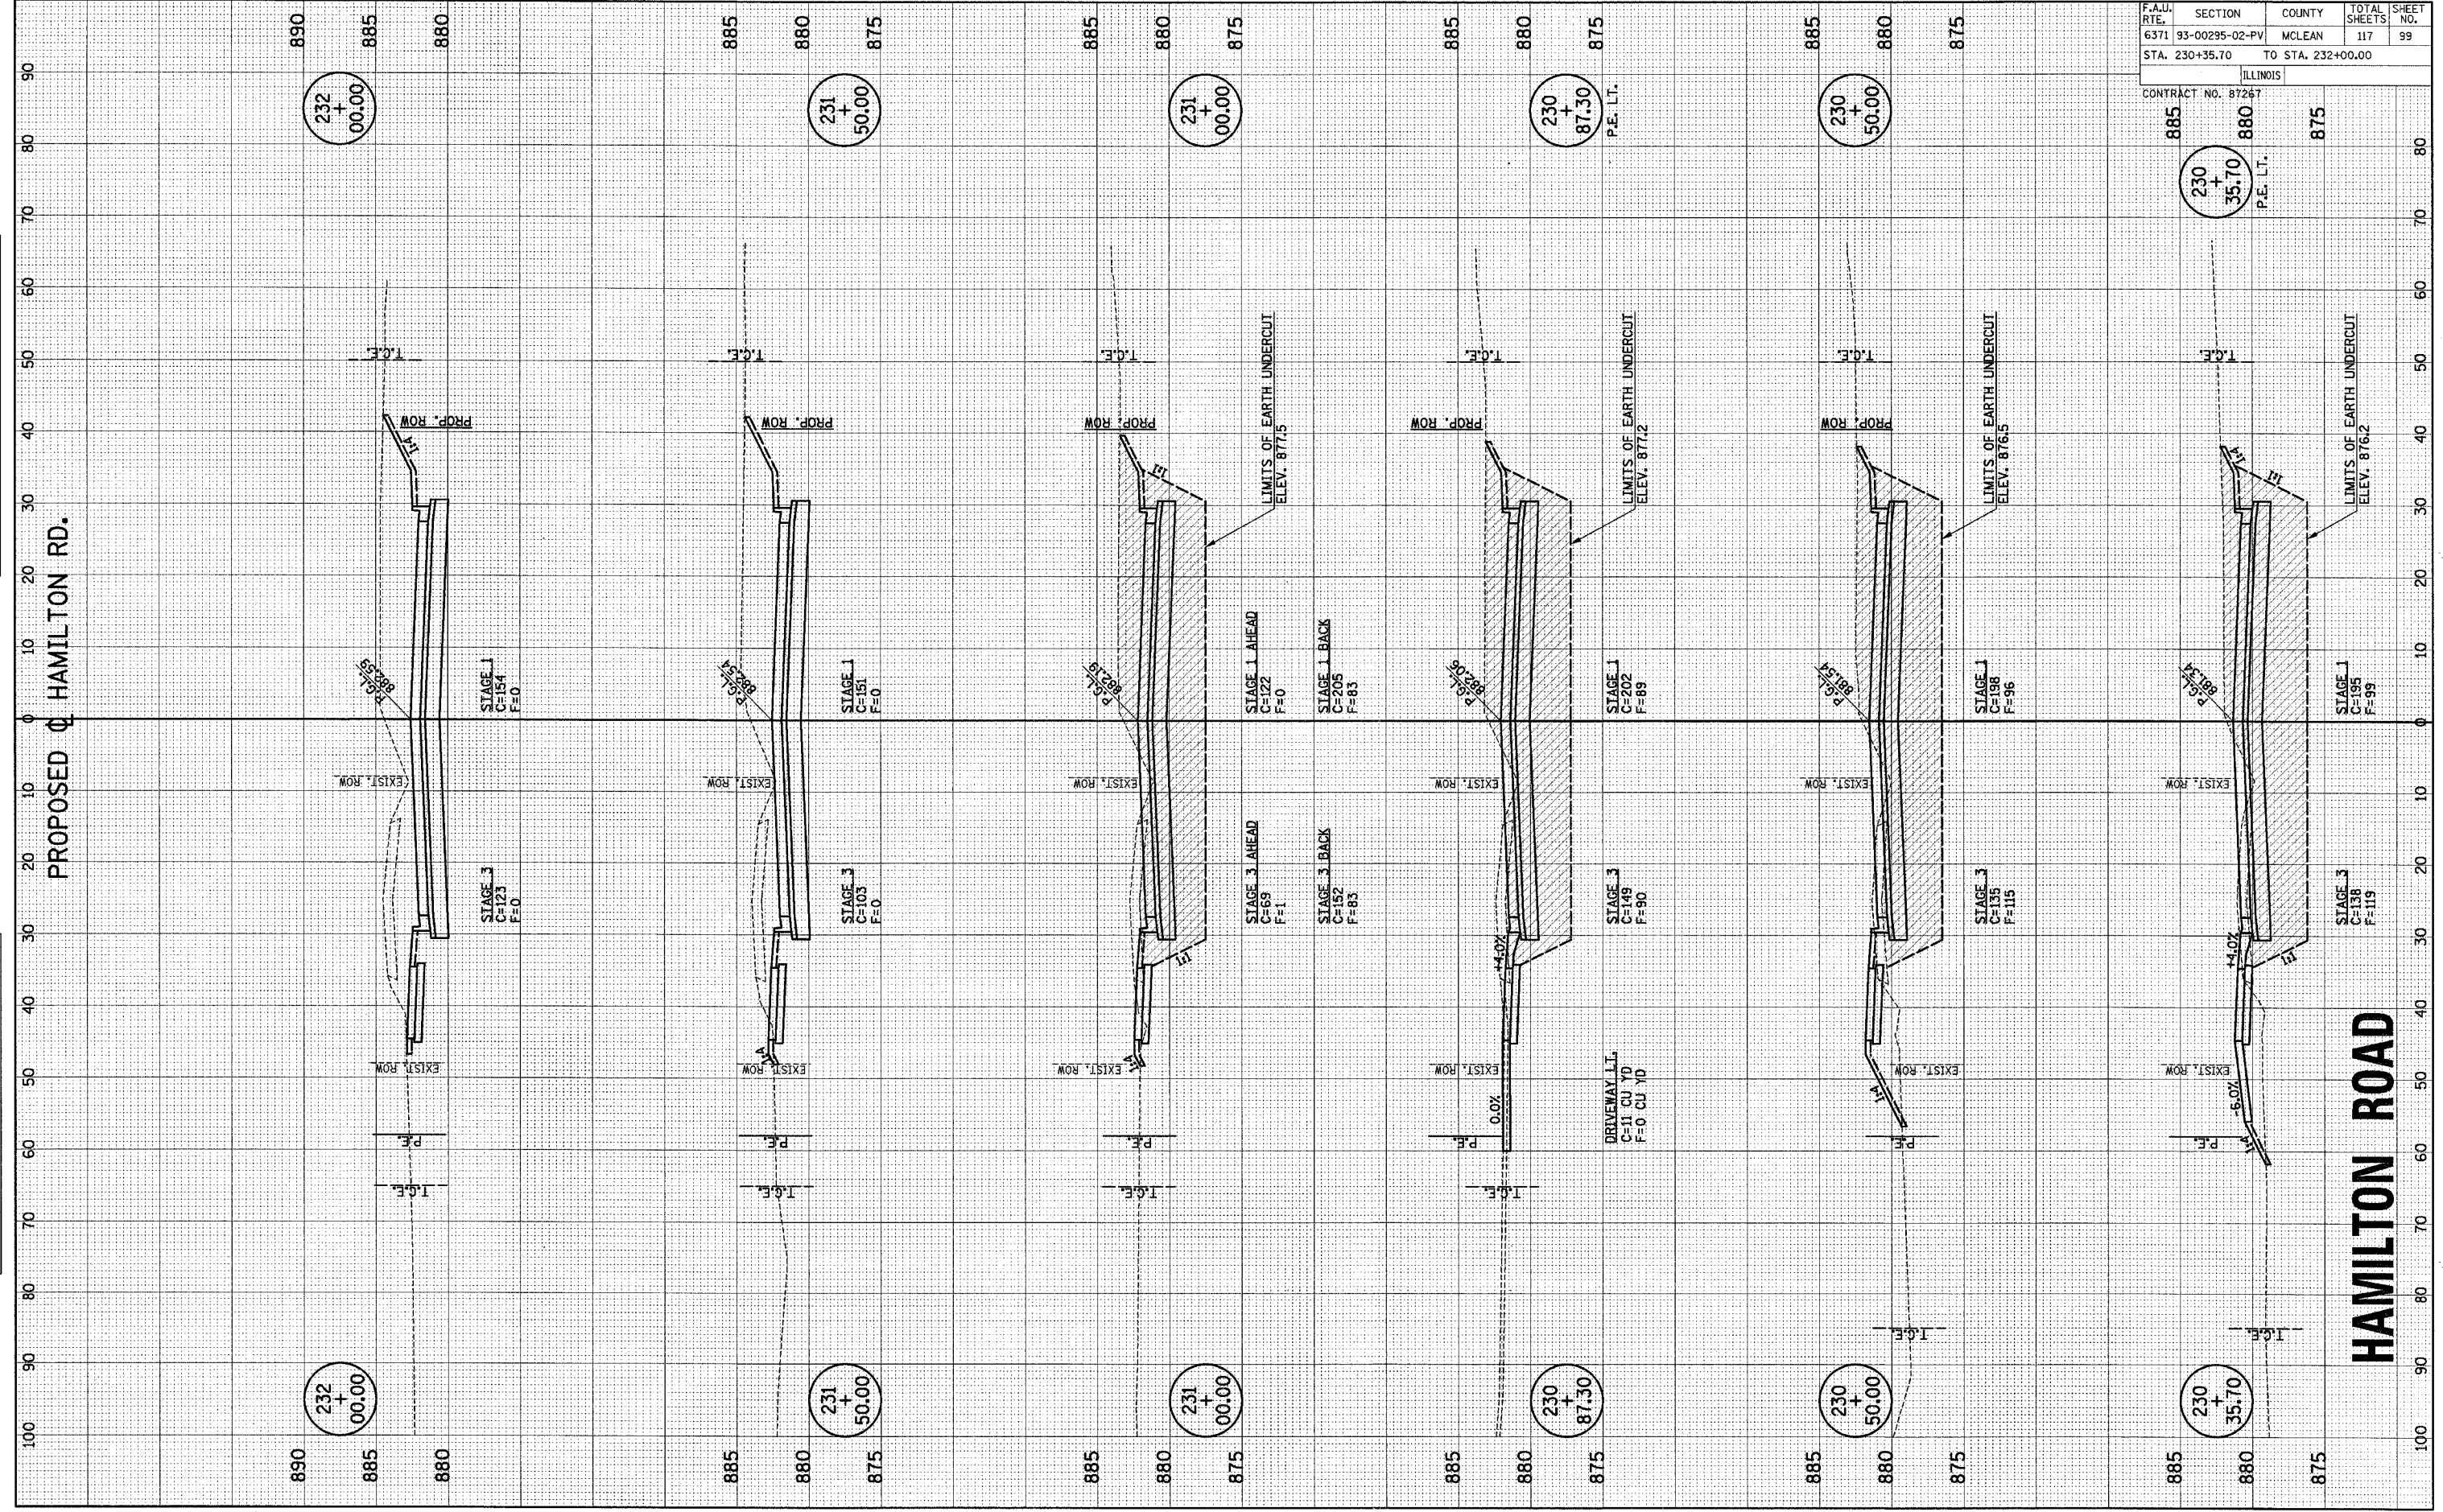

PROPOSED Φ HAMILTON RD.

HAMILTON ROAD

P:\B1091\GEOPAK\2\FILES\HAMXSST.DGN