


FINAL SURVEY
 SURVEYED BY
 NOTE BOOK NO.
 TEMPLATE AREAS CHECKED

ORIGINAL SURVEY
 SURVEYED BY
 NOTE BOOK NO.
 TEMPLATE AREAS CHECKED

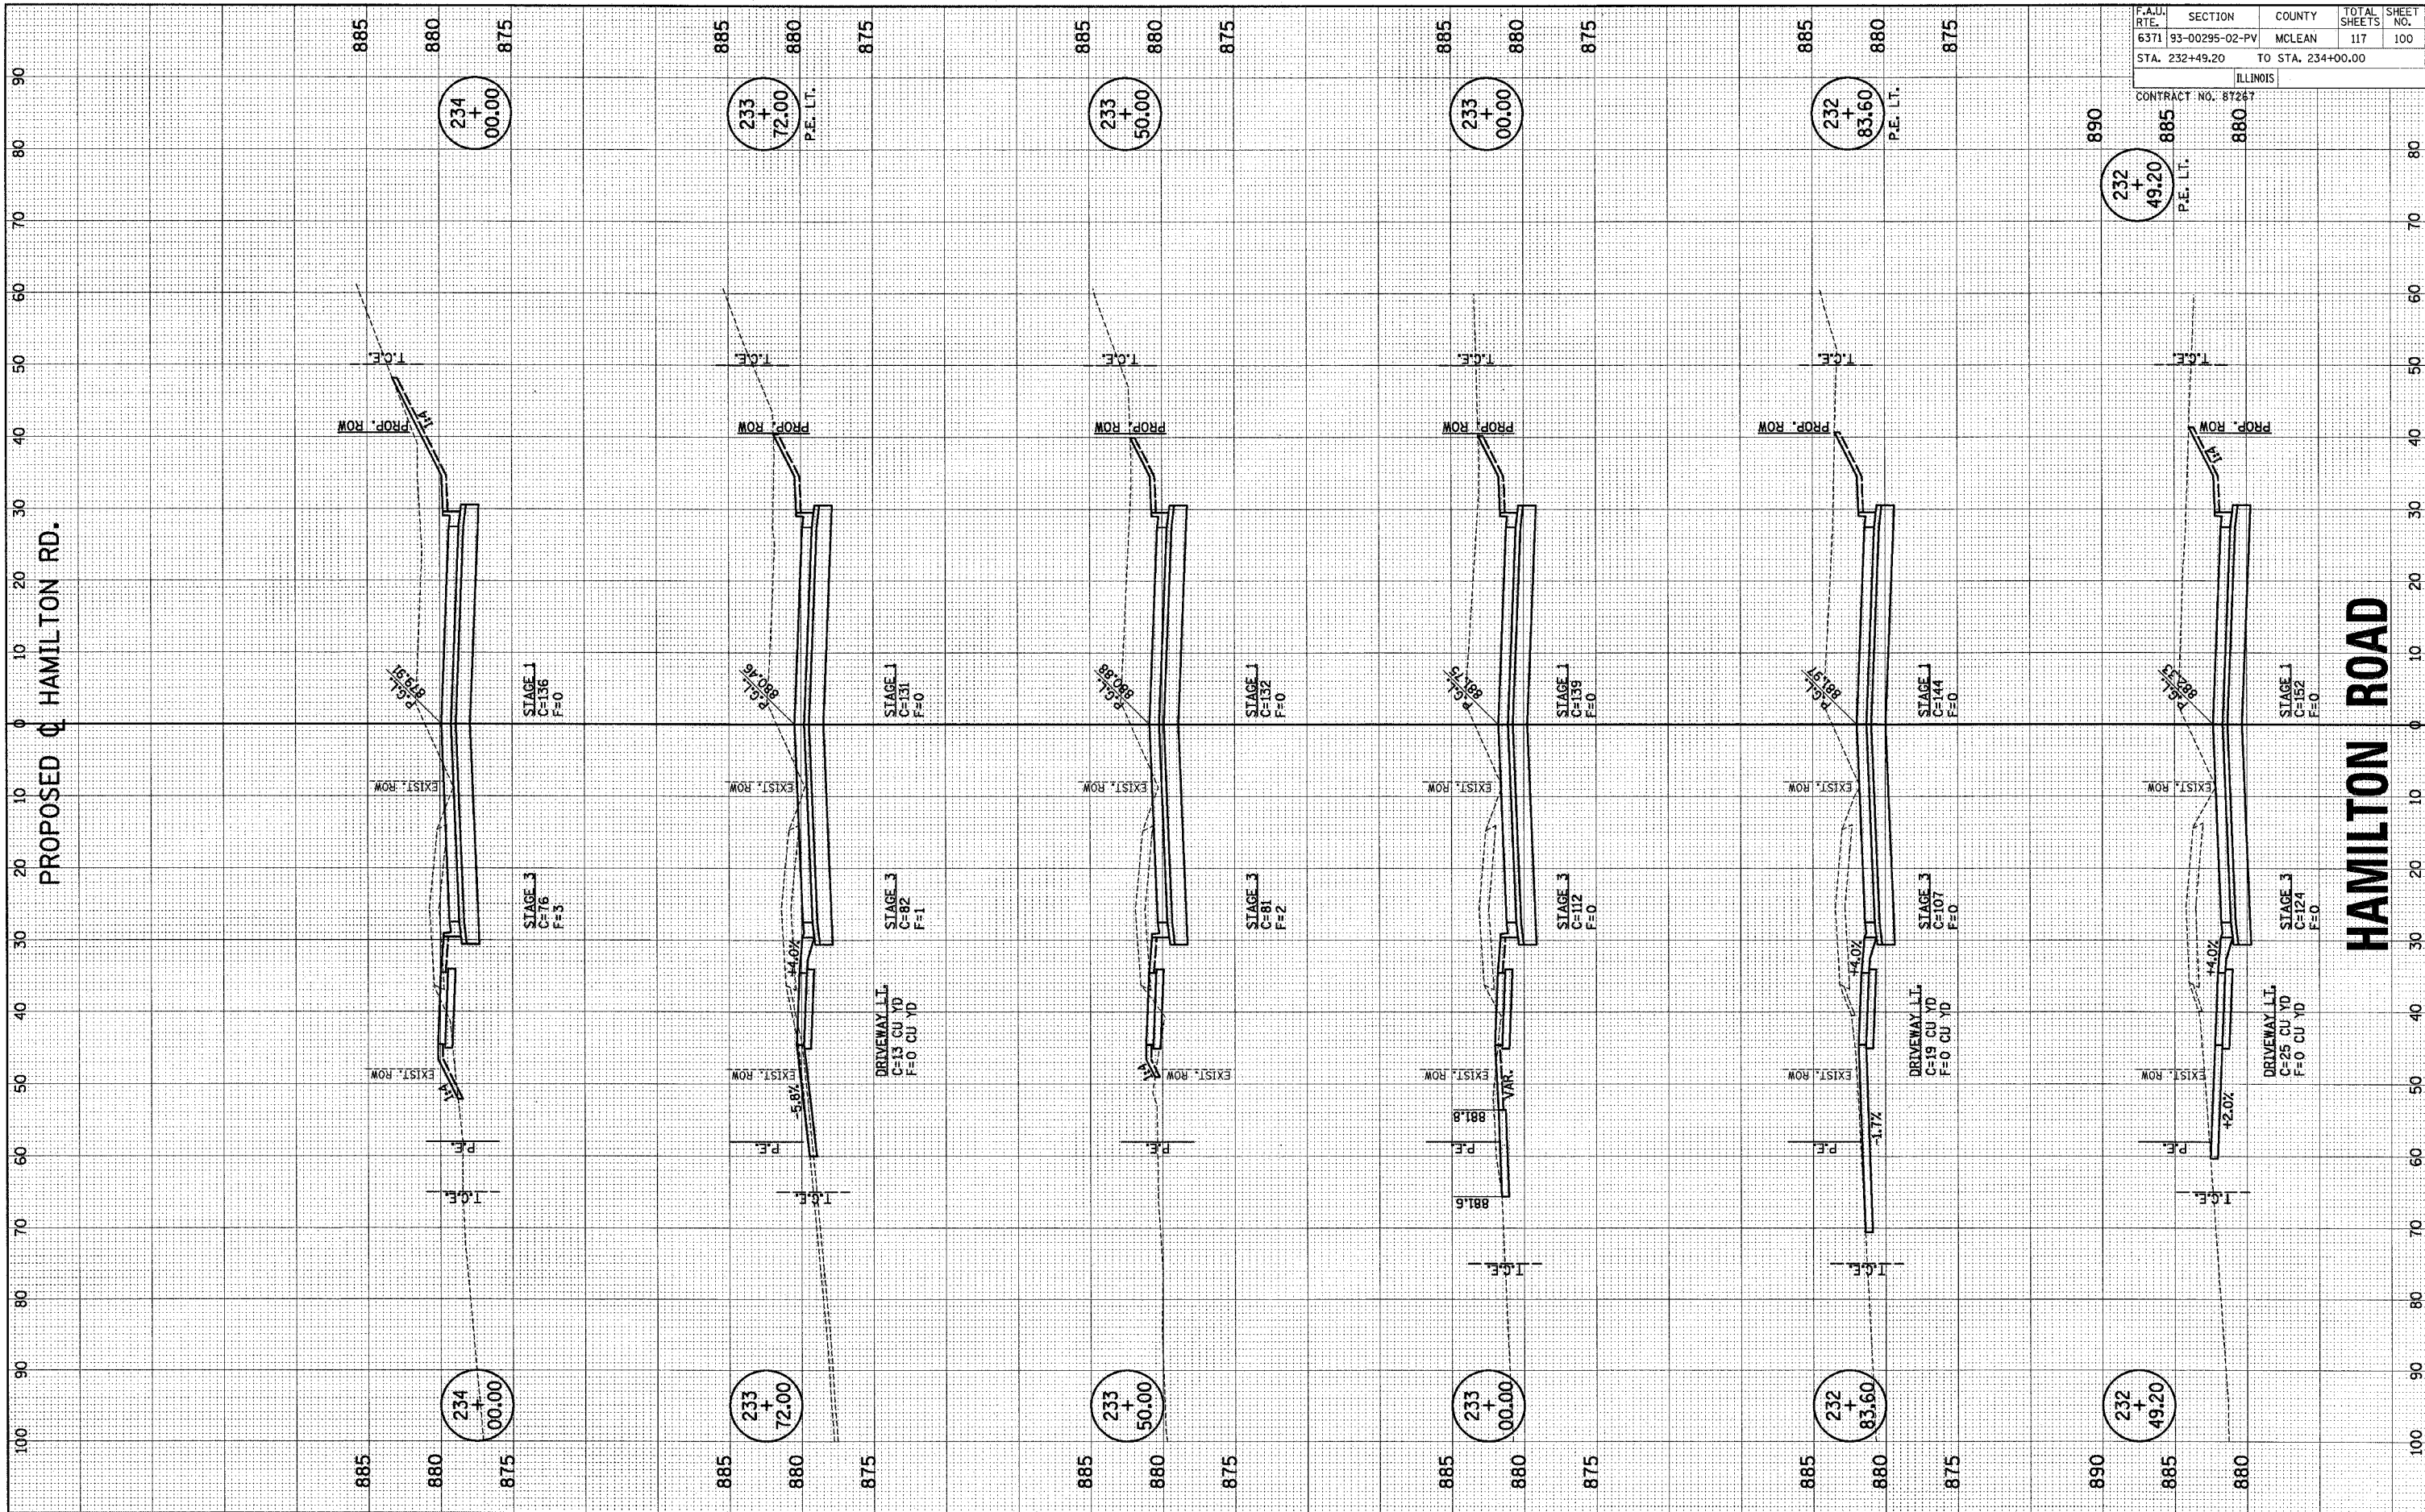

F.A.U. RTE.	SECTION	COUNTY	TOTAL SHEETS	SHEET NO.
6371	93-00295-02-PV	MCLEAN	117	100
STA. 232+49.20		TO STA. 234+00.00		
ILLINOIS				

CONTRACT NO. 87267

PROPOSED ϕ HAMILTON RD.

HAMILTON ROAD

P:\B11091\GEOPAK\2\FILES\HAMXSST.DGN