


FINAL SURVEY	BY	DATE
REVISED SURVEY		
NOTE BOOK		
AREAS CHECKED		
NO.		

ORIGINAL SURVEY	BY	DATE
REVISED SURVEY		
NOTE BOOK		
AREAS CHECKED		
NO.		

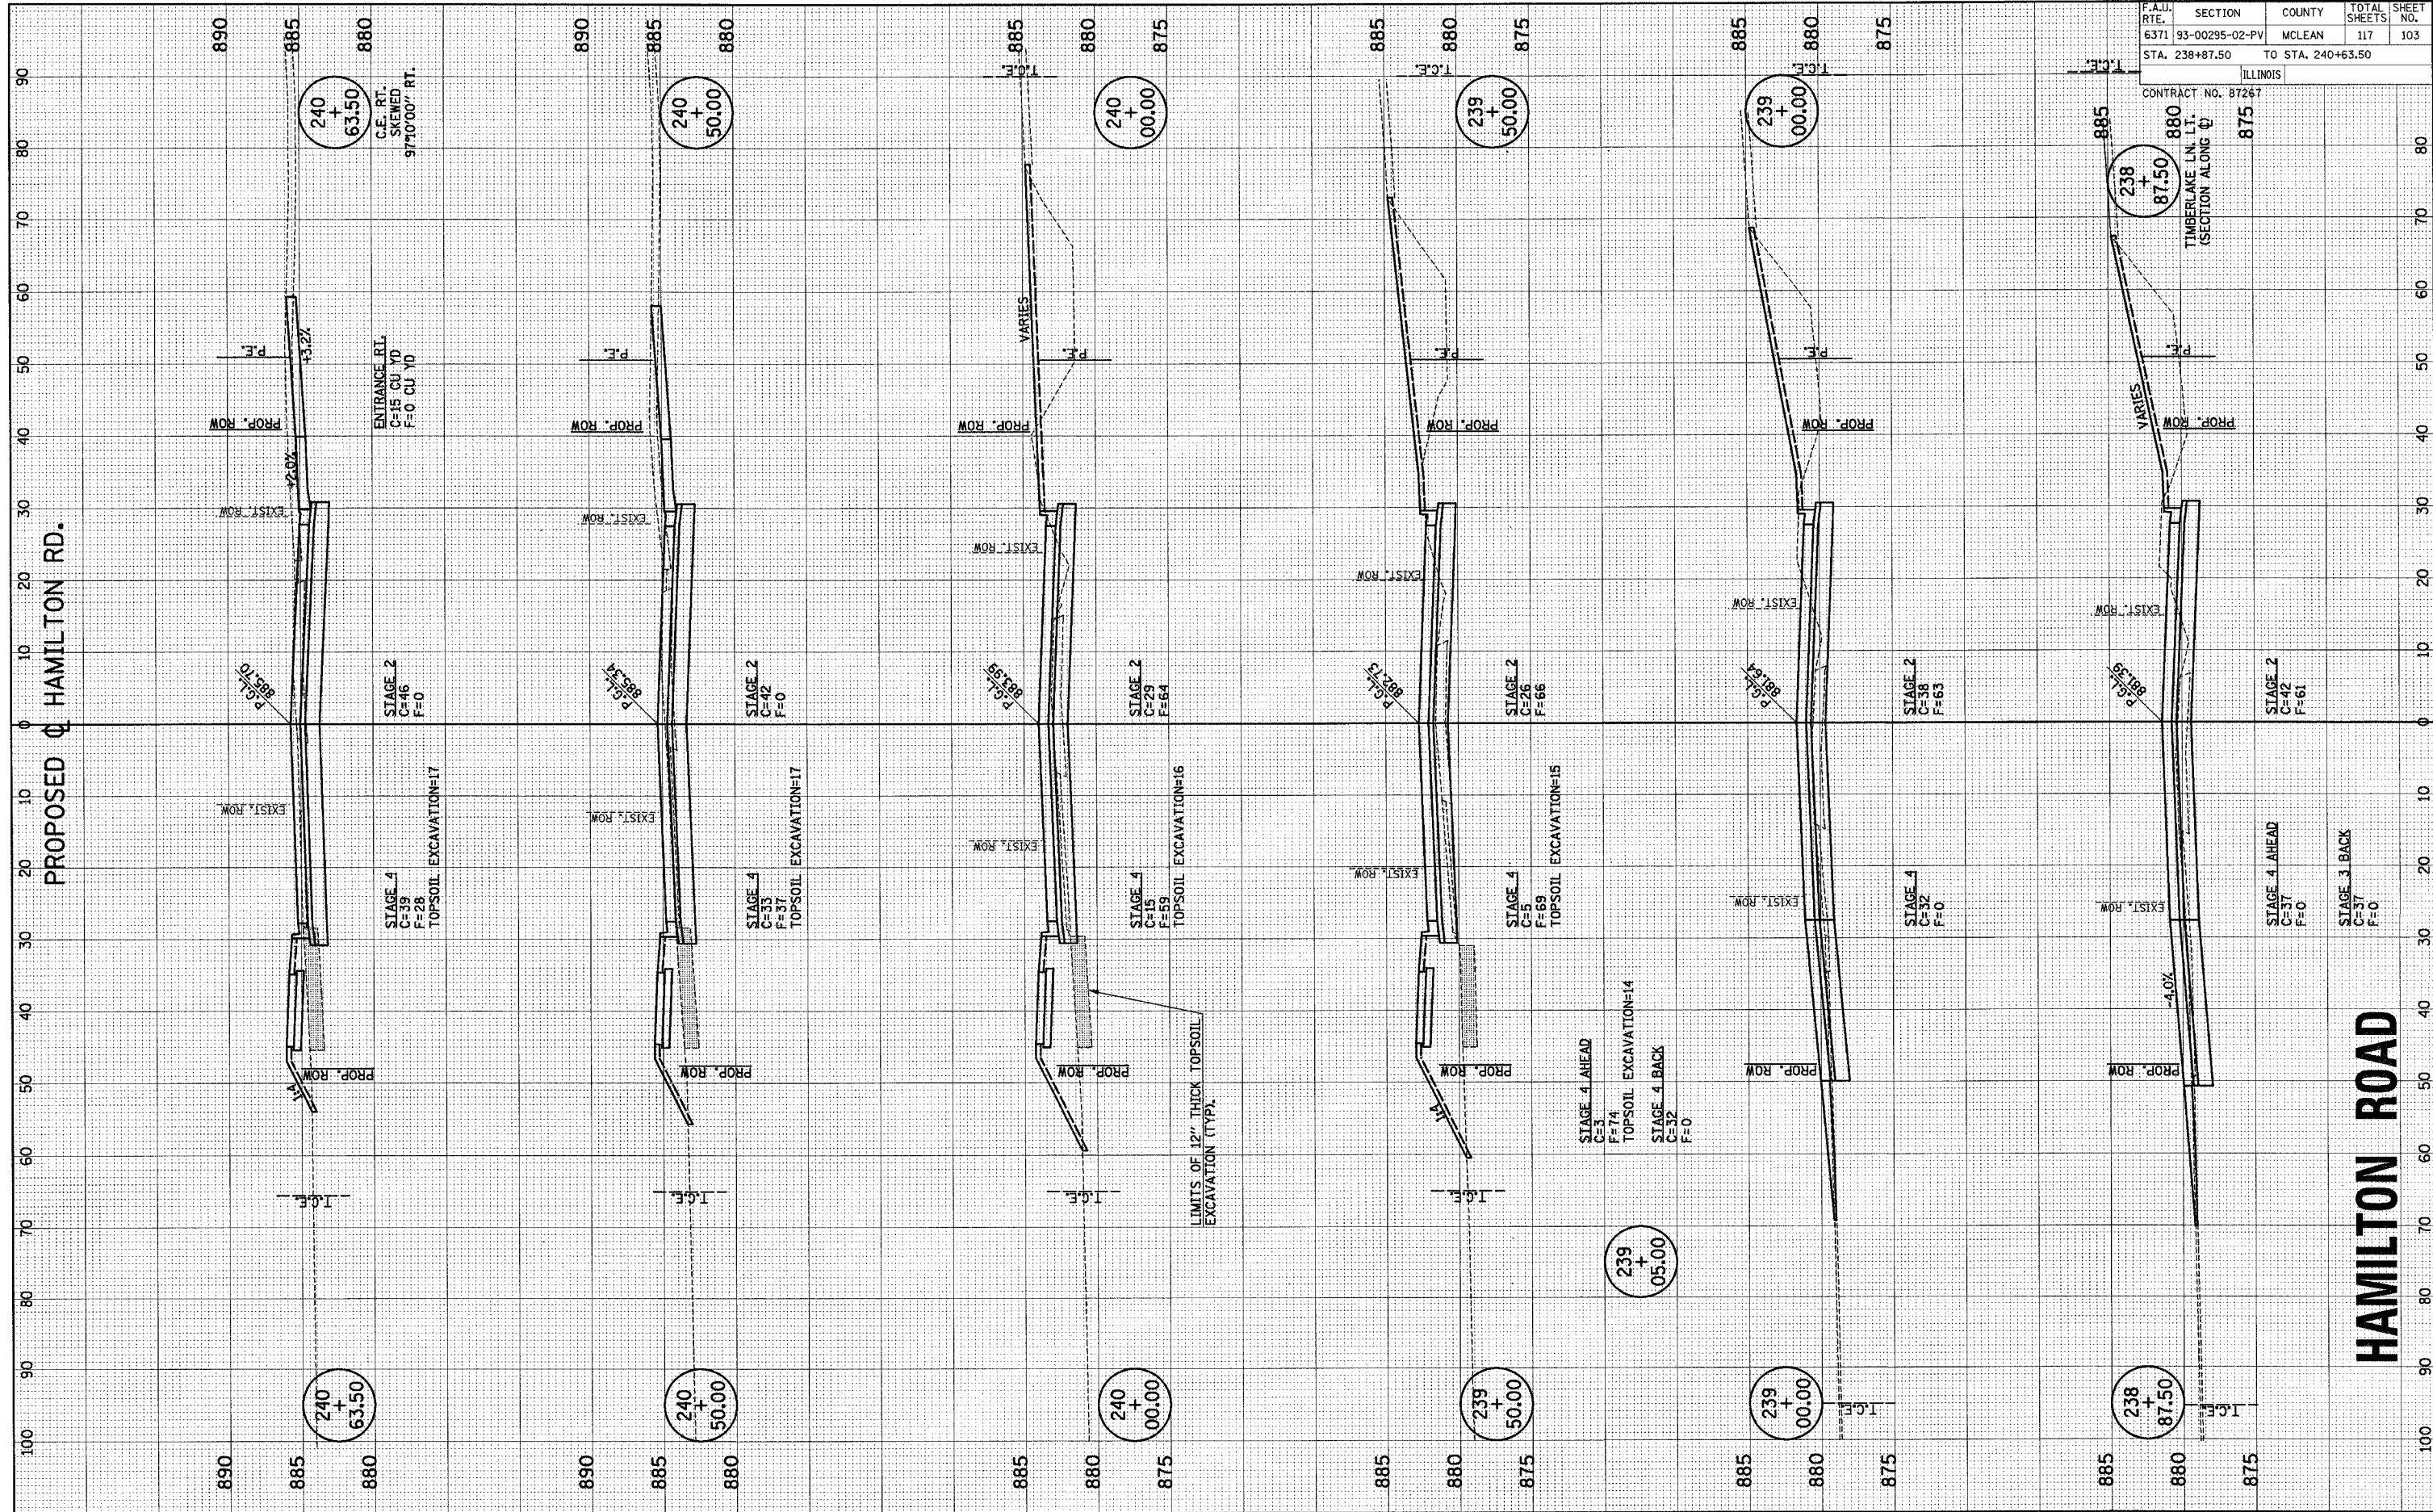

F.A.U. RTE.	SECTION	COUNTY	TOTAL SHEETS	SHEET NO.
6371	93-00295-02-PV	MCLEAN	117	103
STA. 238+87.50		TO STA. 240+63.50		
ILLINOIS				

CONTRACT NO. 87267
 TIMBERLAKE LN. LT.
 (SECTION ALONG ψ)