


FINAL SURVEY	DATE
PLOTTED	BY
TEMP. DATE	
AREAS CHECKED	
NO.	

ORIGINAL SURVEY	DATE
PLOTTED	BY
TEMP. DATE	
AREAS CHECKED	
NO.	

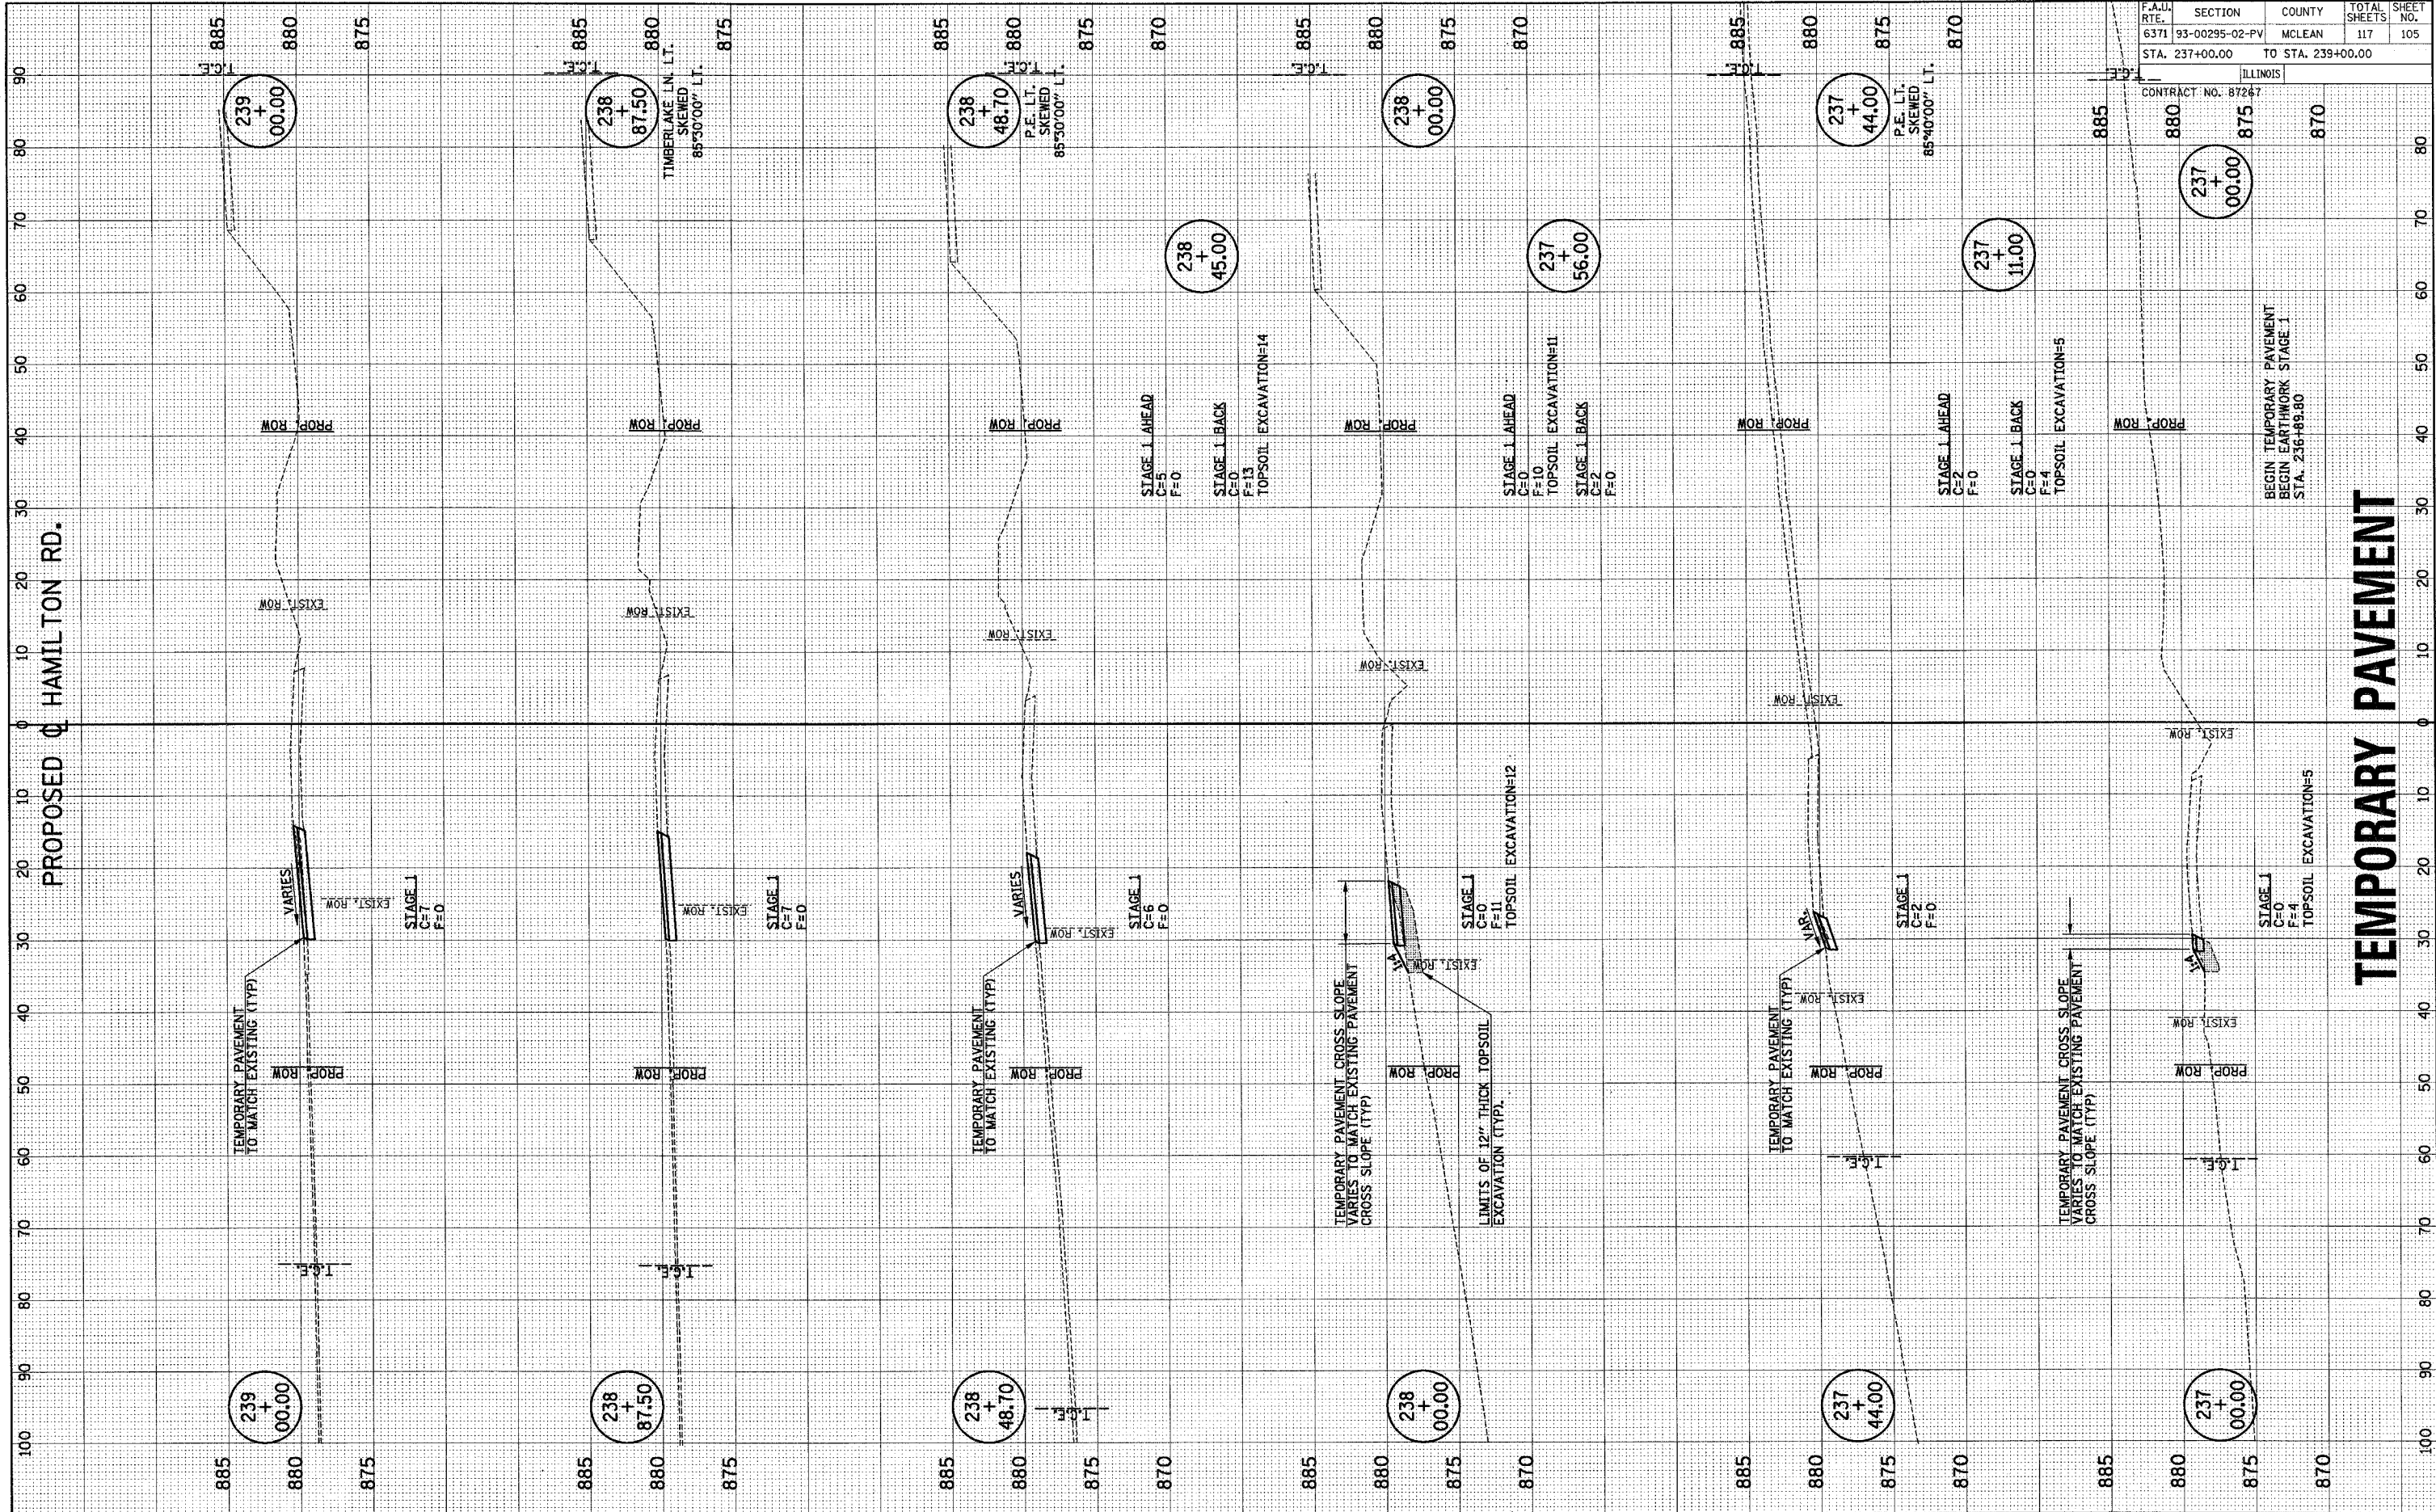

F.A.U. RTE.	SECTION	COUNTY	TOTAL SHEETS	SHEET NO.
6371	93-00295-02-PV	MCLEAN	117	105
STA. 237+00.00		TO STA. 239+00.00		
ILLINOIS				
CONTRACT NO. 87267				
885	880	875	870	870