


FINAL SURVEY DATE BY
 SURVEYED DATE BY
 PLOTTED DATE BY
 NOTE BOOK NO. DATE
 AREAS CHECKED

ORIGINAL SURVEY DATE BY
 SURVEYED DATE BY
 PLOTTED DATE BY
 NOTE BOOK NO. DATE
 AREAS CHECKED

F.A.U. RTE.	SECTION	COUNTY	TOTAL SHEETS	SHEET NO.
6371	93-00295-02-PV	MCLEAN	117	113
STA. 896+68.50		TO STA. 899+25.00		
ILLINOIS				

CONTRACT NO. 87267
 890 885 880
 896 + 68.50
 896 + 91.40
 P.E. LT. SKEWED 86°30'00" LT.

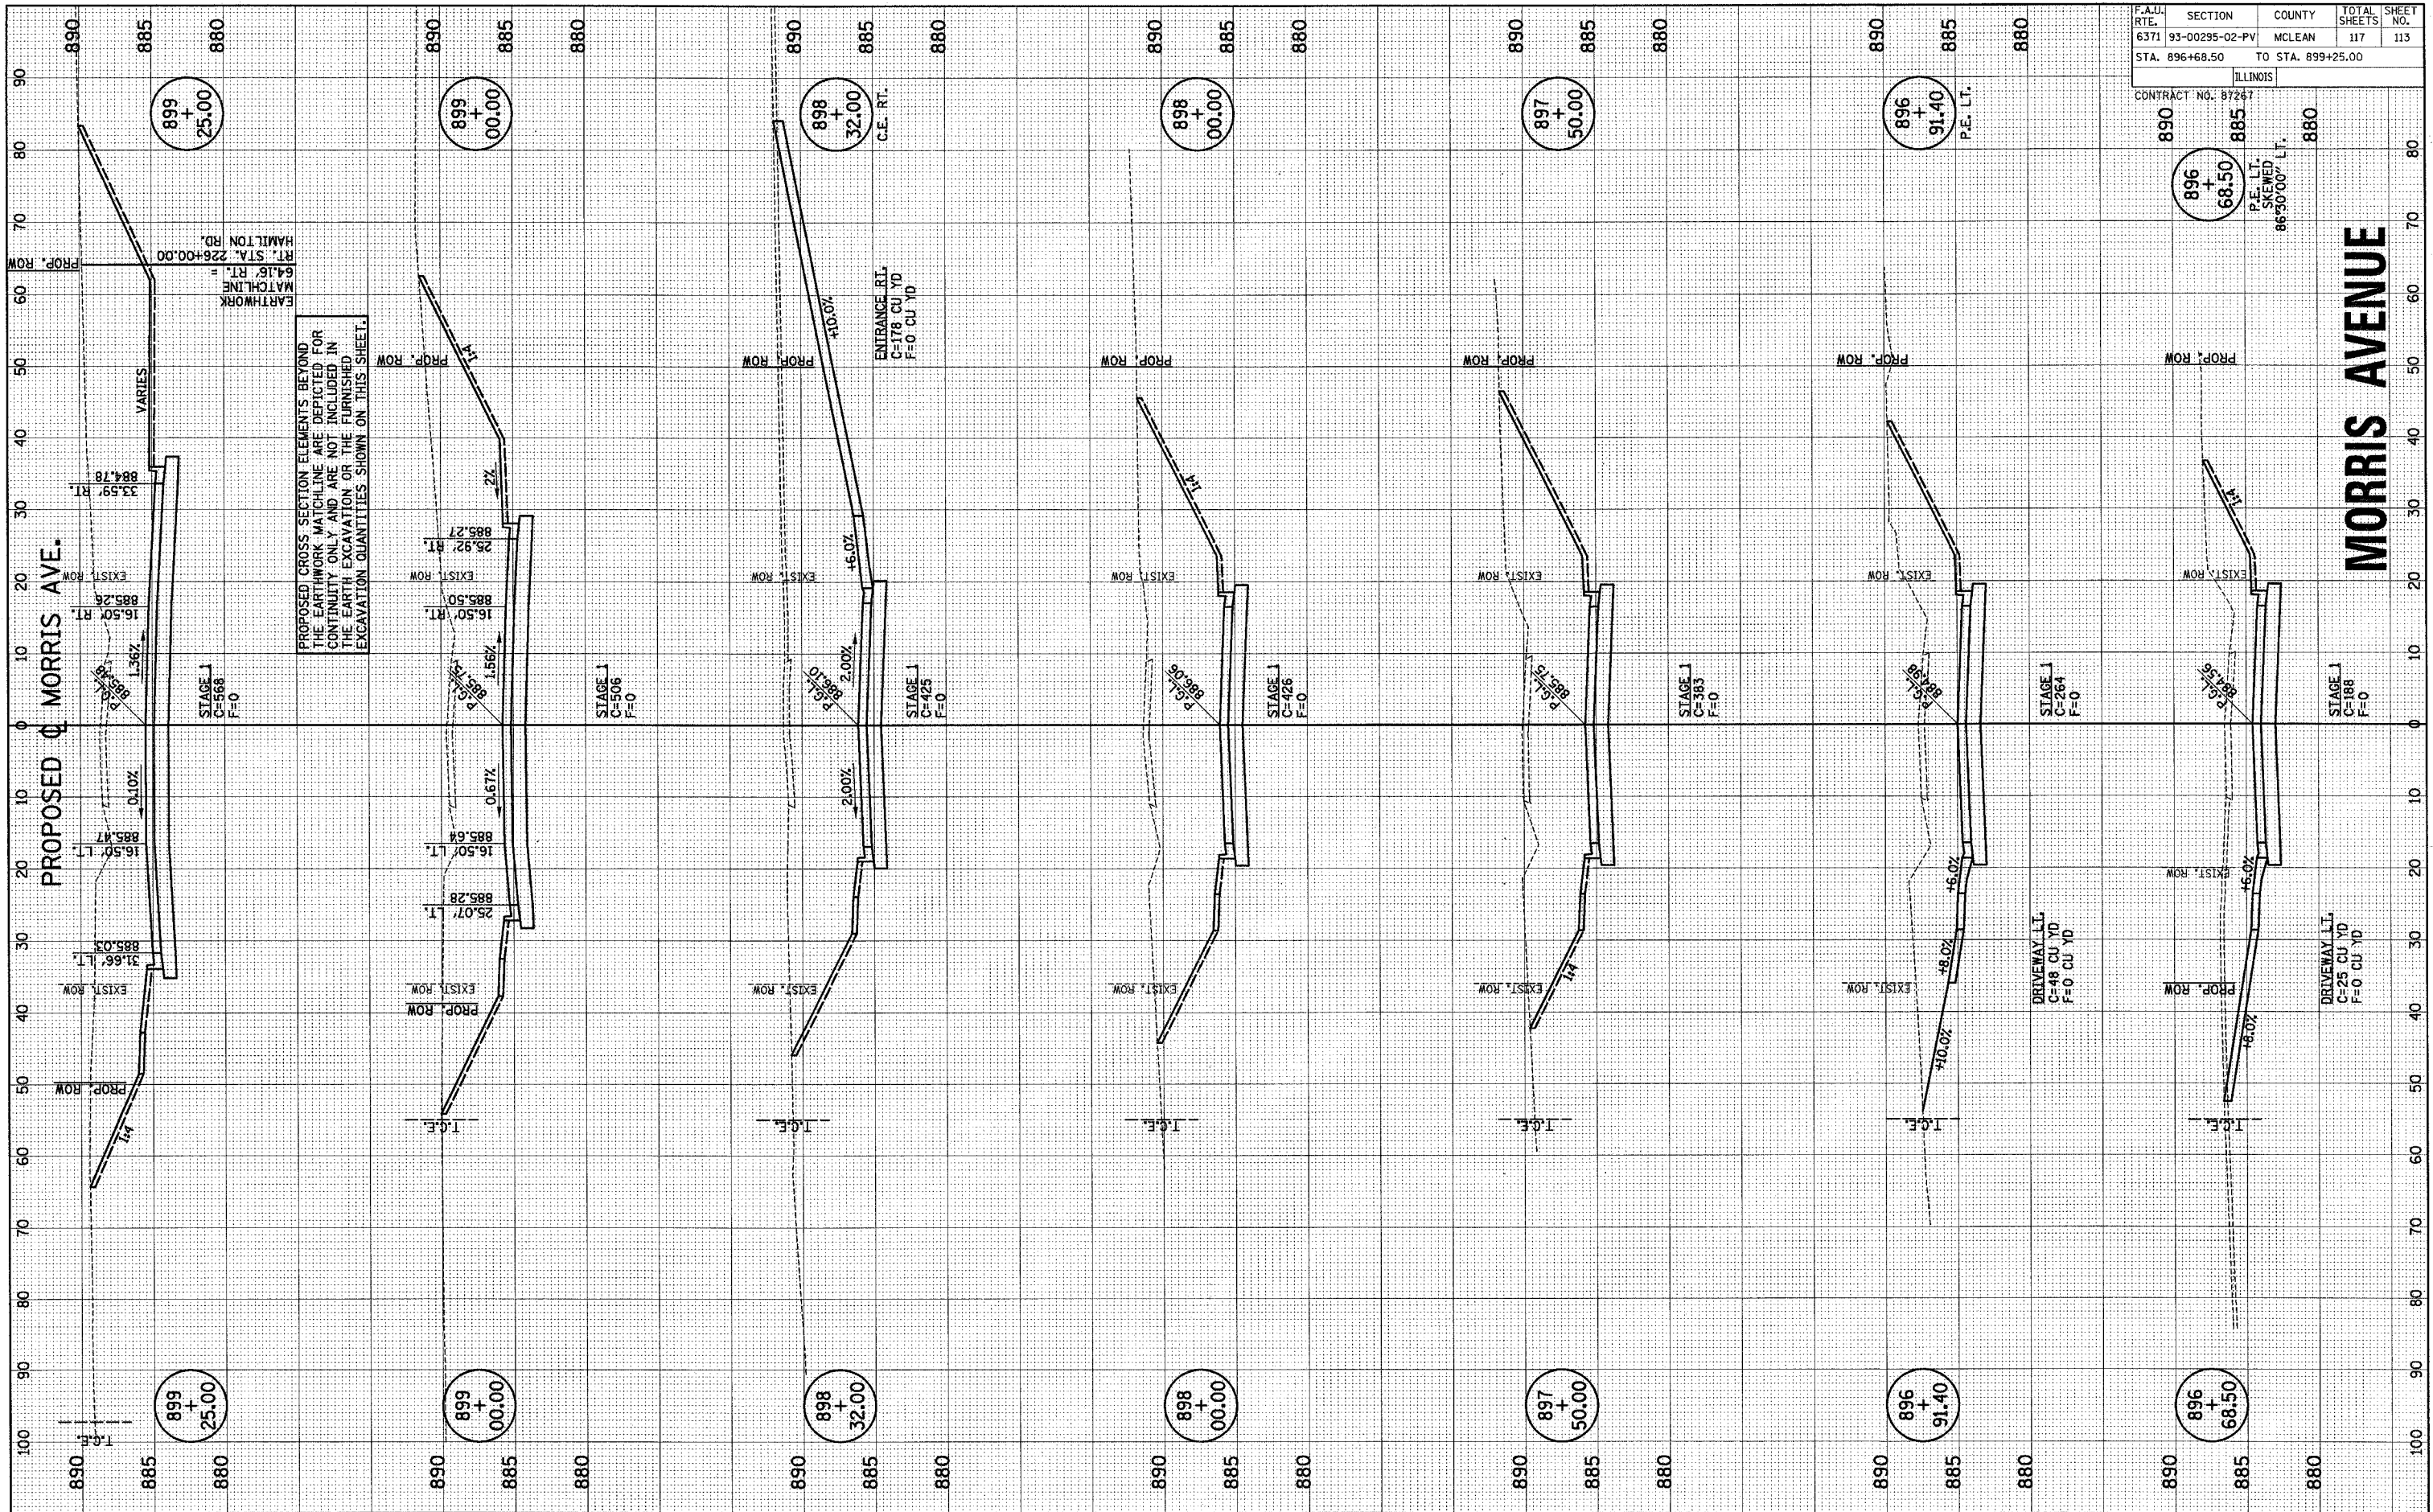

P:\B11091\GEOPAK\2FILES\MORRISXSST.DGN