


FINAL SURVEY DATE: 3/17/11  
 SURVEYED BY: [blank]  
 CHECKED BY: [blank]  
 NO. [blank]

ORIGINAL SURVEY DATE: [blank]  
 SURVEYED BY: [blank]  
 CHECKED BY: [blank]  
 NO. [blank]

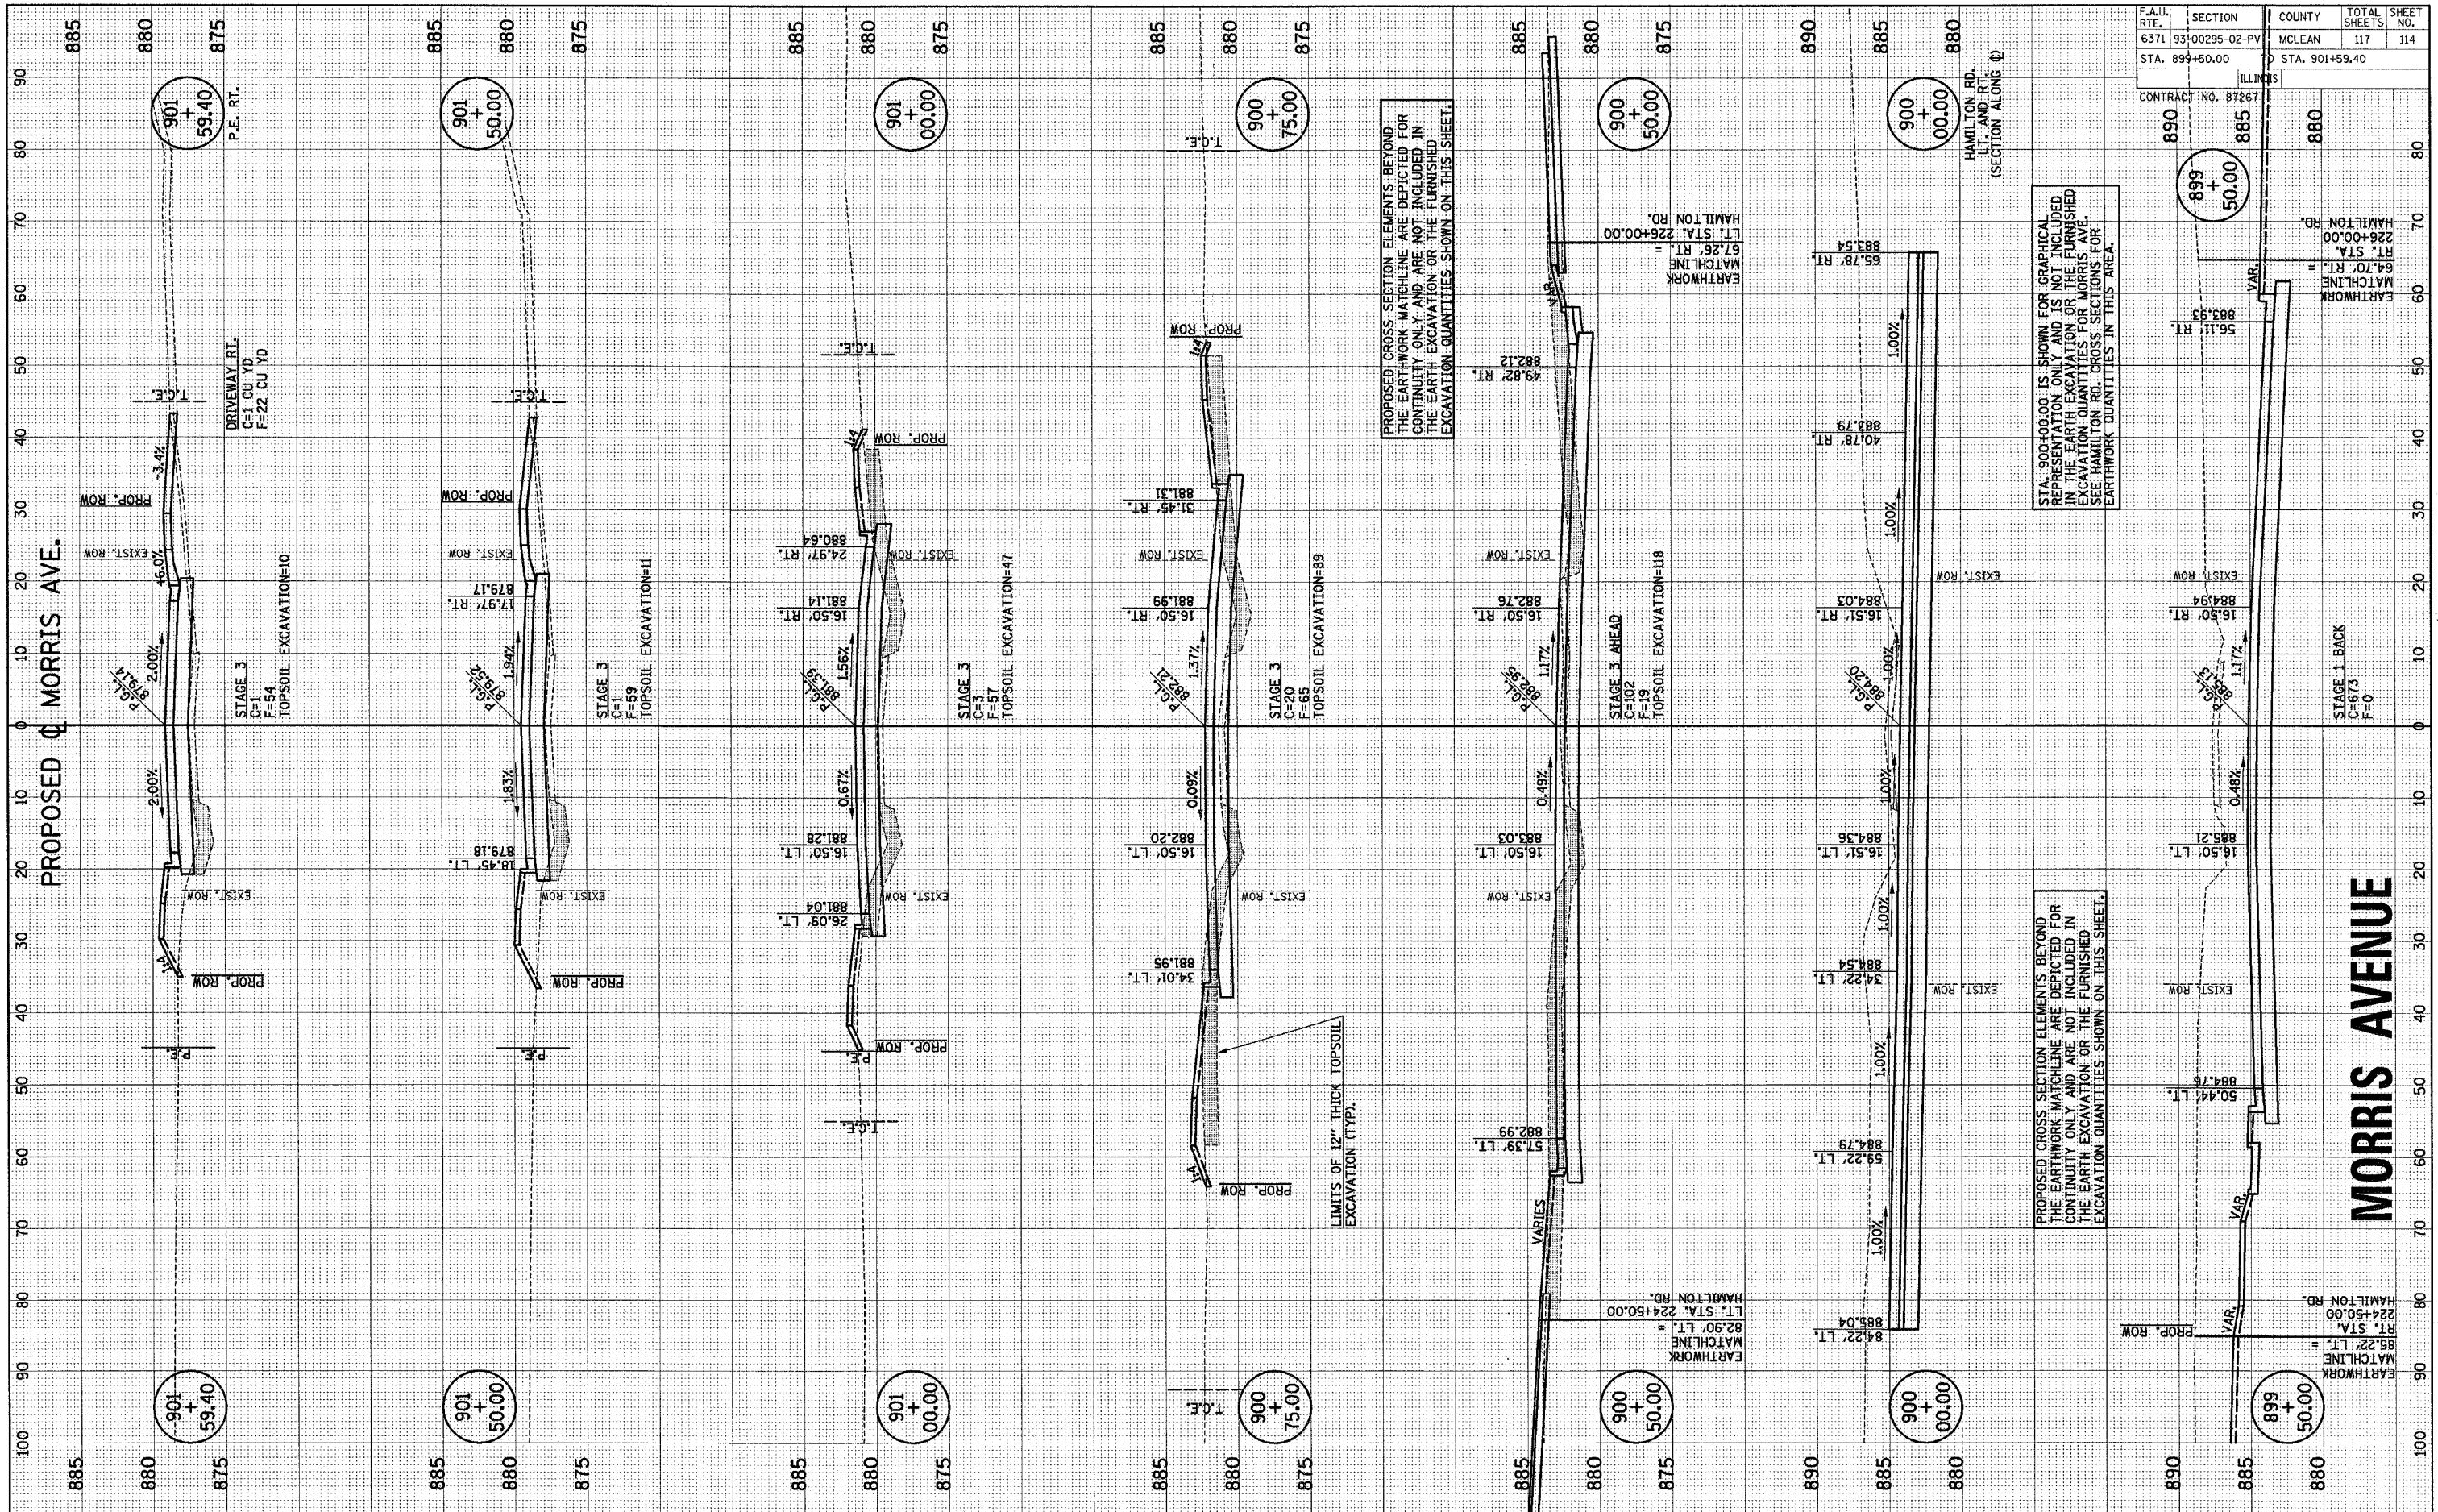

STA. 900+00.00 IS SHOWN FOR GRAPHICAL REPRESENTATION ONLY AND IS NOT INCLUDED IN THE EARTH EXCAVATION OR THE FURNISHED EXCAVATION QUANTITIES FOR MORRIS AVE. SEE HAMILTON RD. CROSS SECTIONS FOR EARTHWORK QUANTITIES IN THIS AREA.

PROPOSED CROSS SECTION ELEMENTS BEYOND THE EARTHWORK MATCHLINE ARE DEPICTED FOR CONTINUITY ONLY AND ARE NOT INCLUDED IN THE EARTH EXCAVATION OR THE FURNISHED EXCAVATION QUANTITIES SHOWN ON THIS SHEET.

PROPOSED CROSS SECTION ELEMENTS BEYOND THE EARTHWORK MATCHLINE ARE DEPICTED FOR CONTINUITY ONLY AND ARE NOT INCLUDED IN THE EARTH EXCAVATION OR THE FURNISHED EXCAVATION QUANTITIES SHOWN ON THIS SHEET.

F.A.U. RTE. 6371	SECTION 93-00295-02-PV	COUNTY MCLEAN	TOTAL SHEETS 117	SHEET NO. 114
STA. 899+50.00		D STA. 901+59.40		
ILLINOIS				
CONTRACT NO. 87267				