


SECTION	COUNTY	TOTAL SHEETS	SHEET NO.
99-00124-01-PV	COLES	157	112

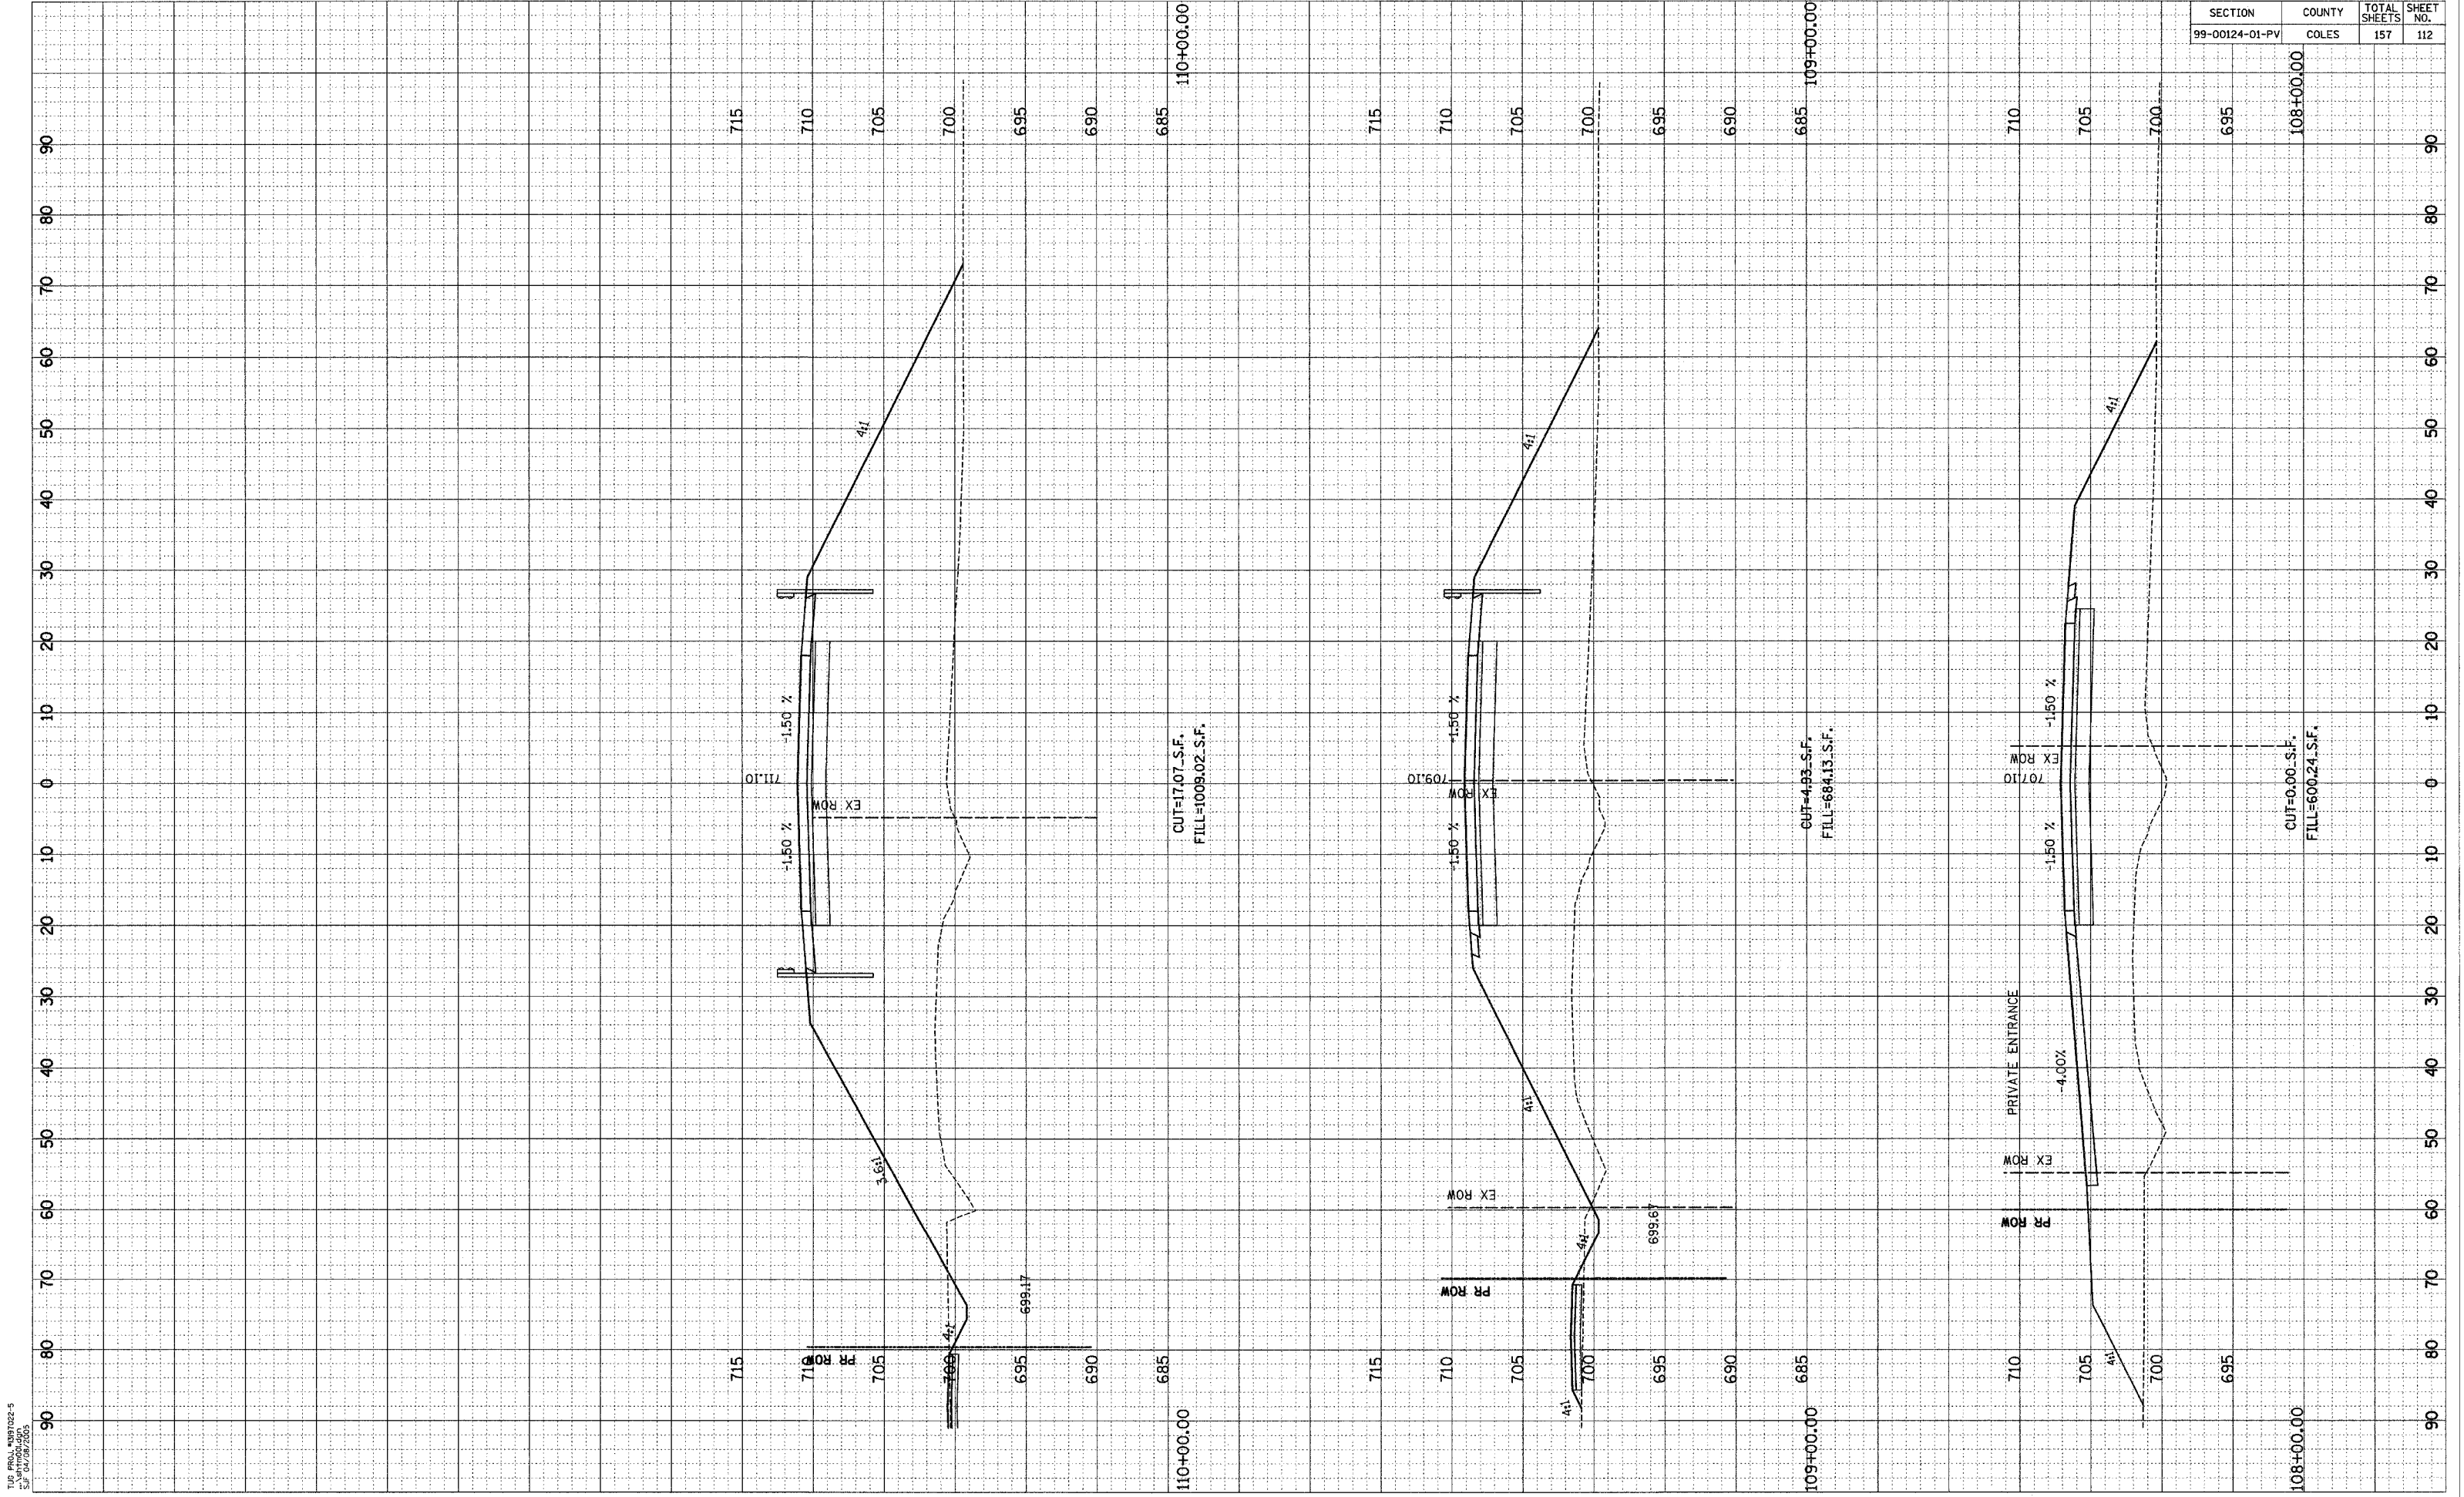

TUG PROJ. #097022-5
SHEET NO. 112
DATE: 05/20/2005