


SECTION	COUNTY	TOTAL SHEETS	SHEET NO.
99-00124-01-PV	COLES	157	113

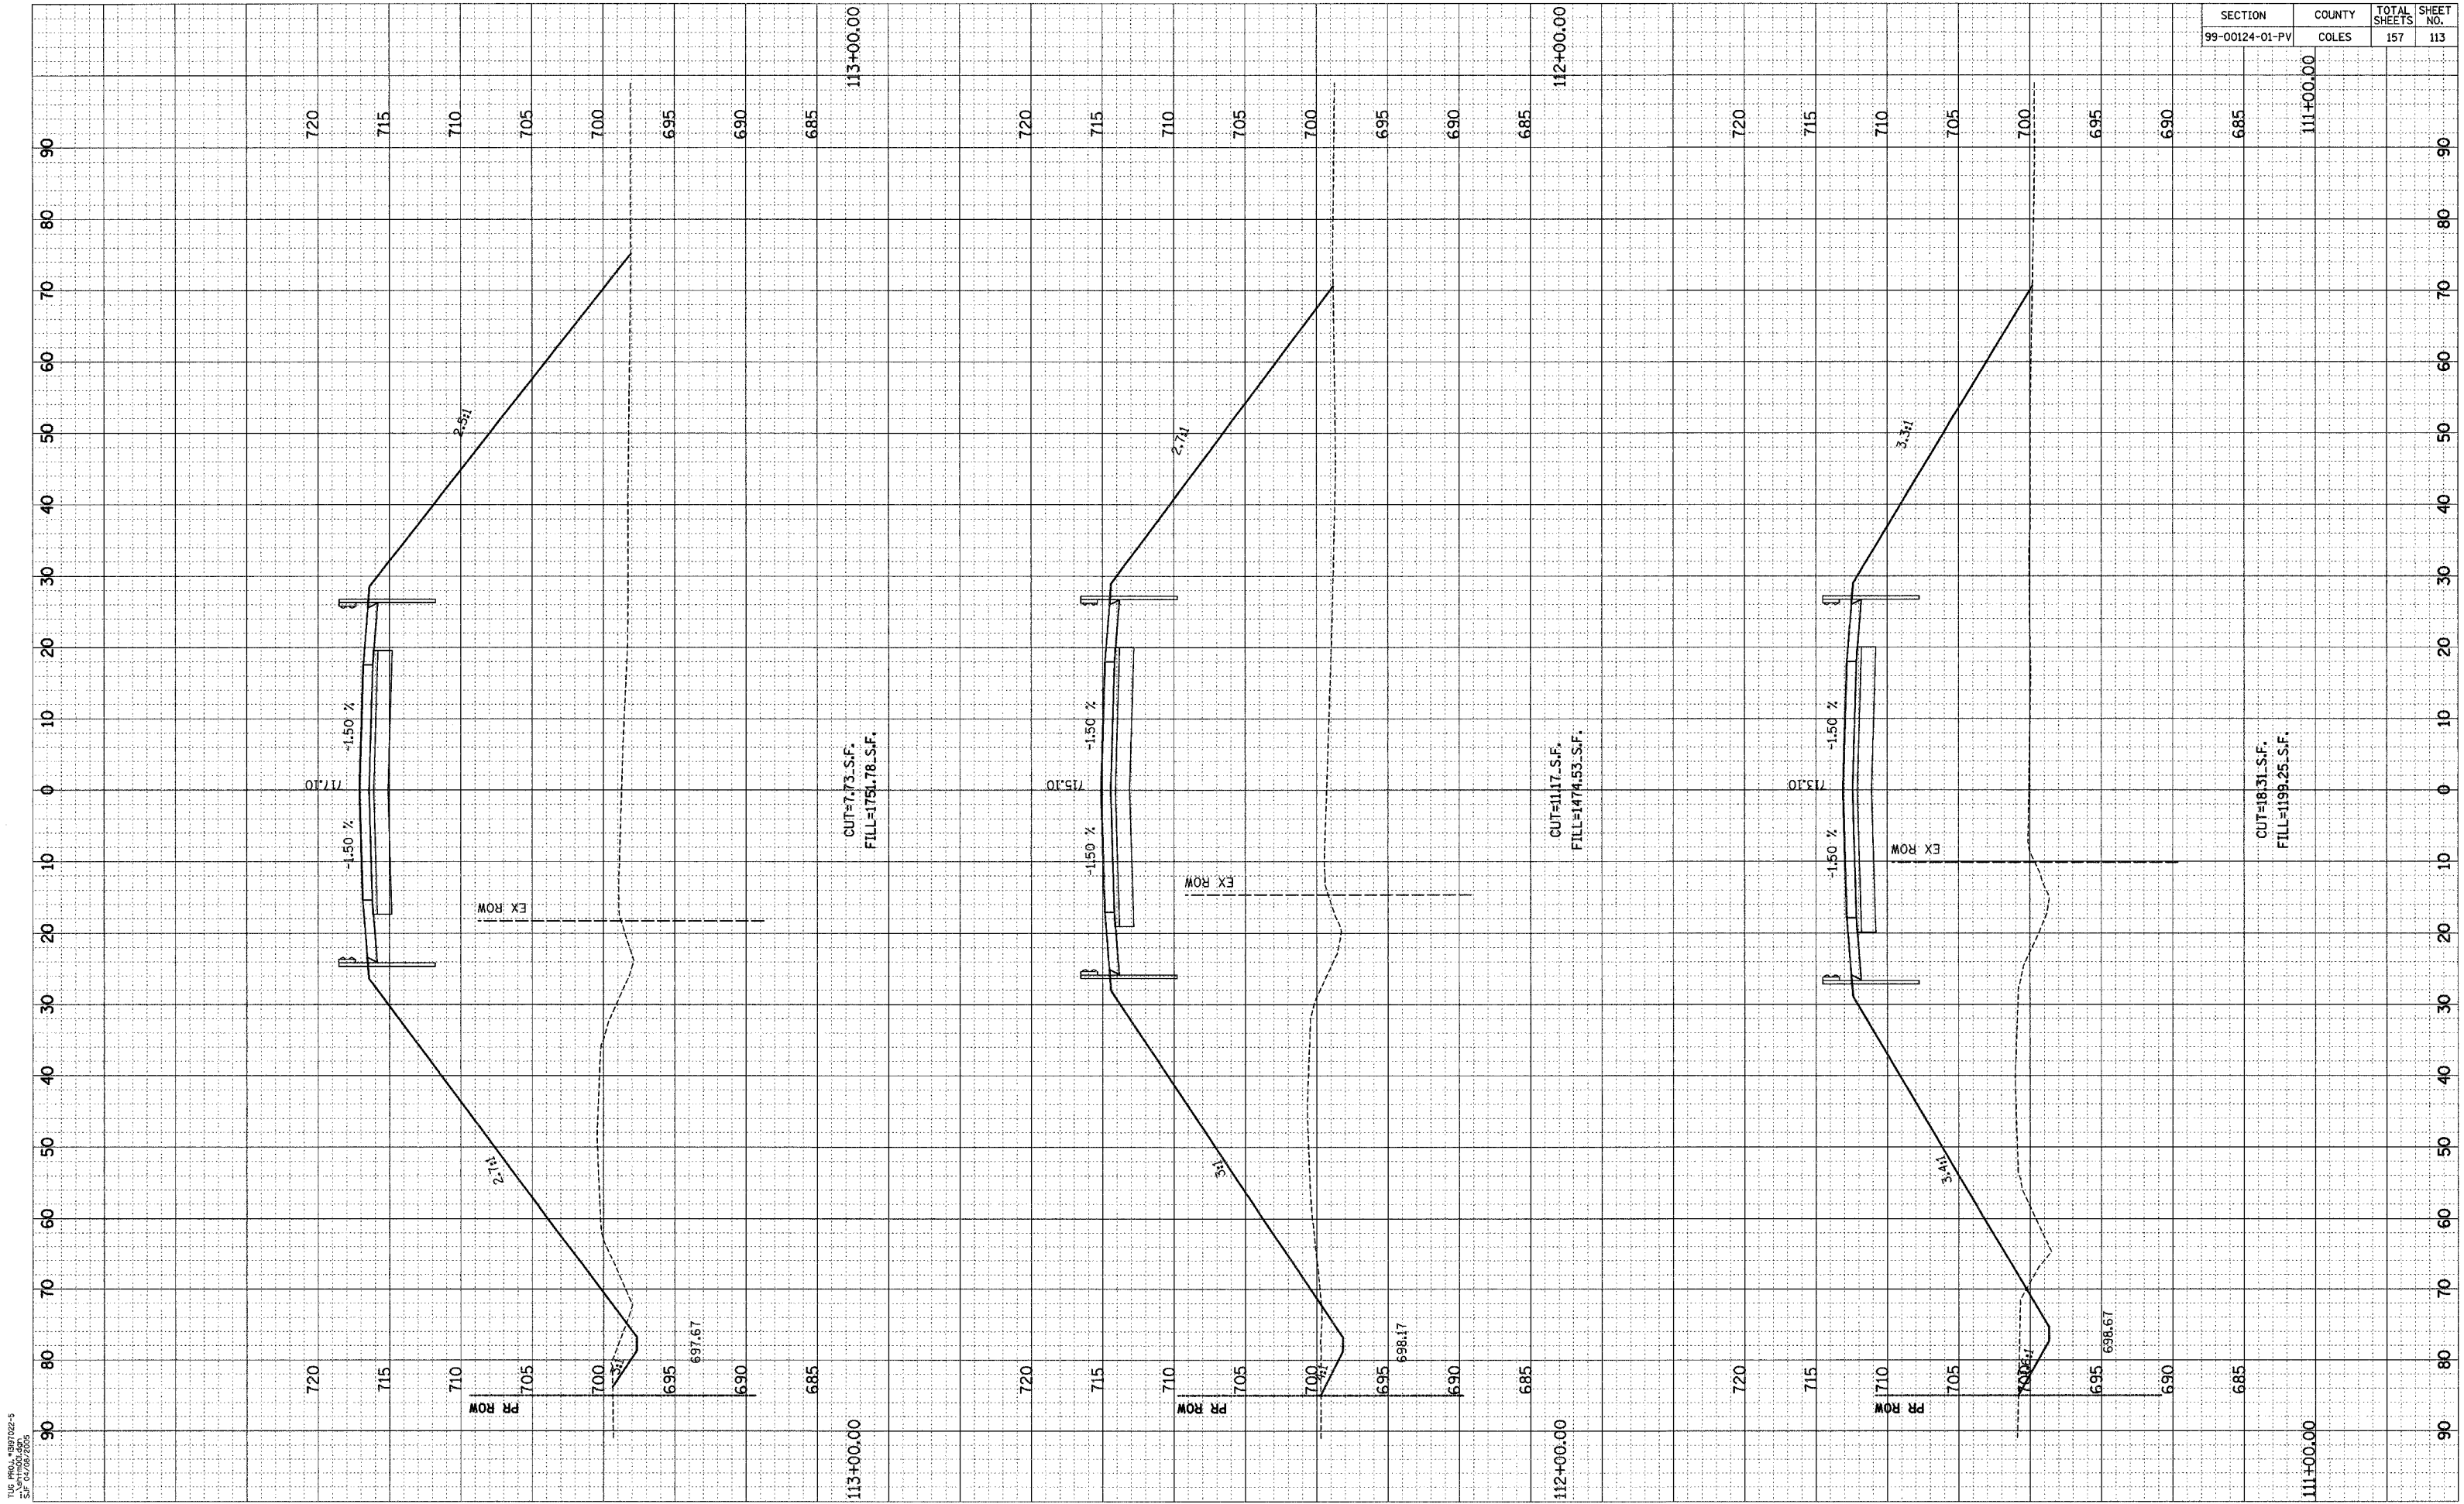

TUG PROJ. #997022-5
DATE: 11/01/05
BY: JCB/205