


SECTION	COUNTY	TOTAL SHEETS	SHEET NO.
99-00124-01-PV	COLES	157	117

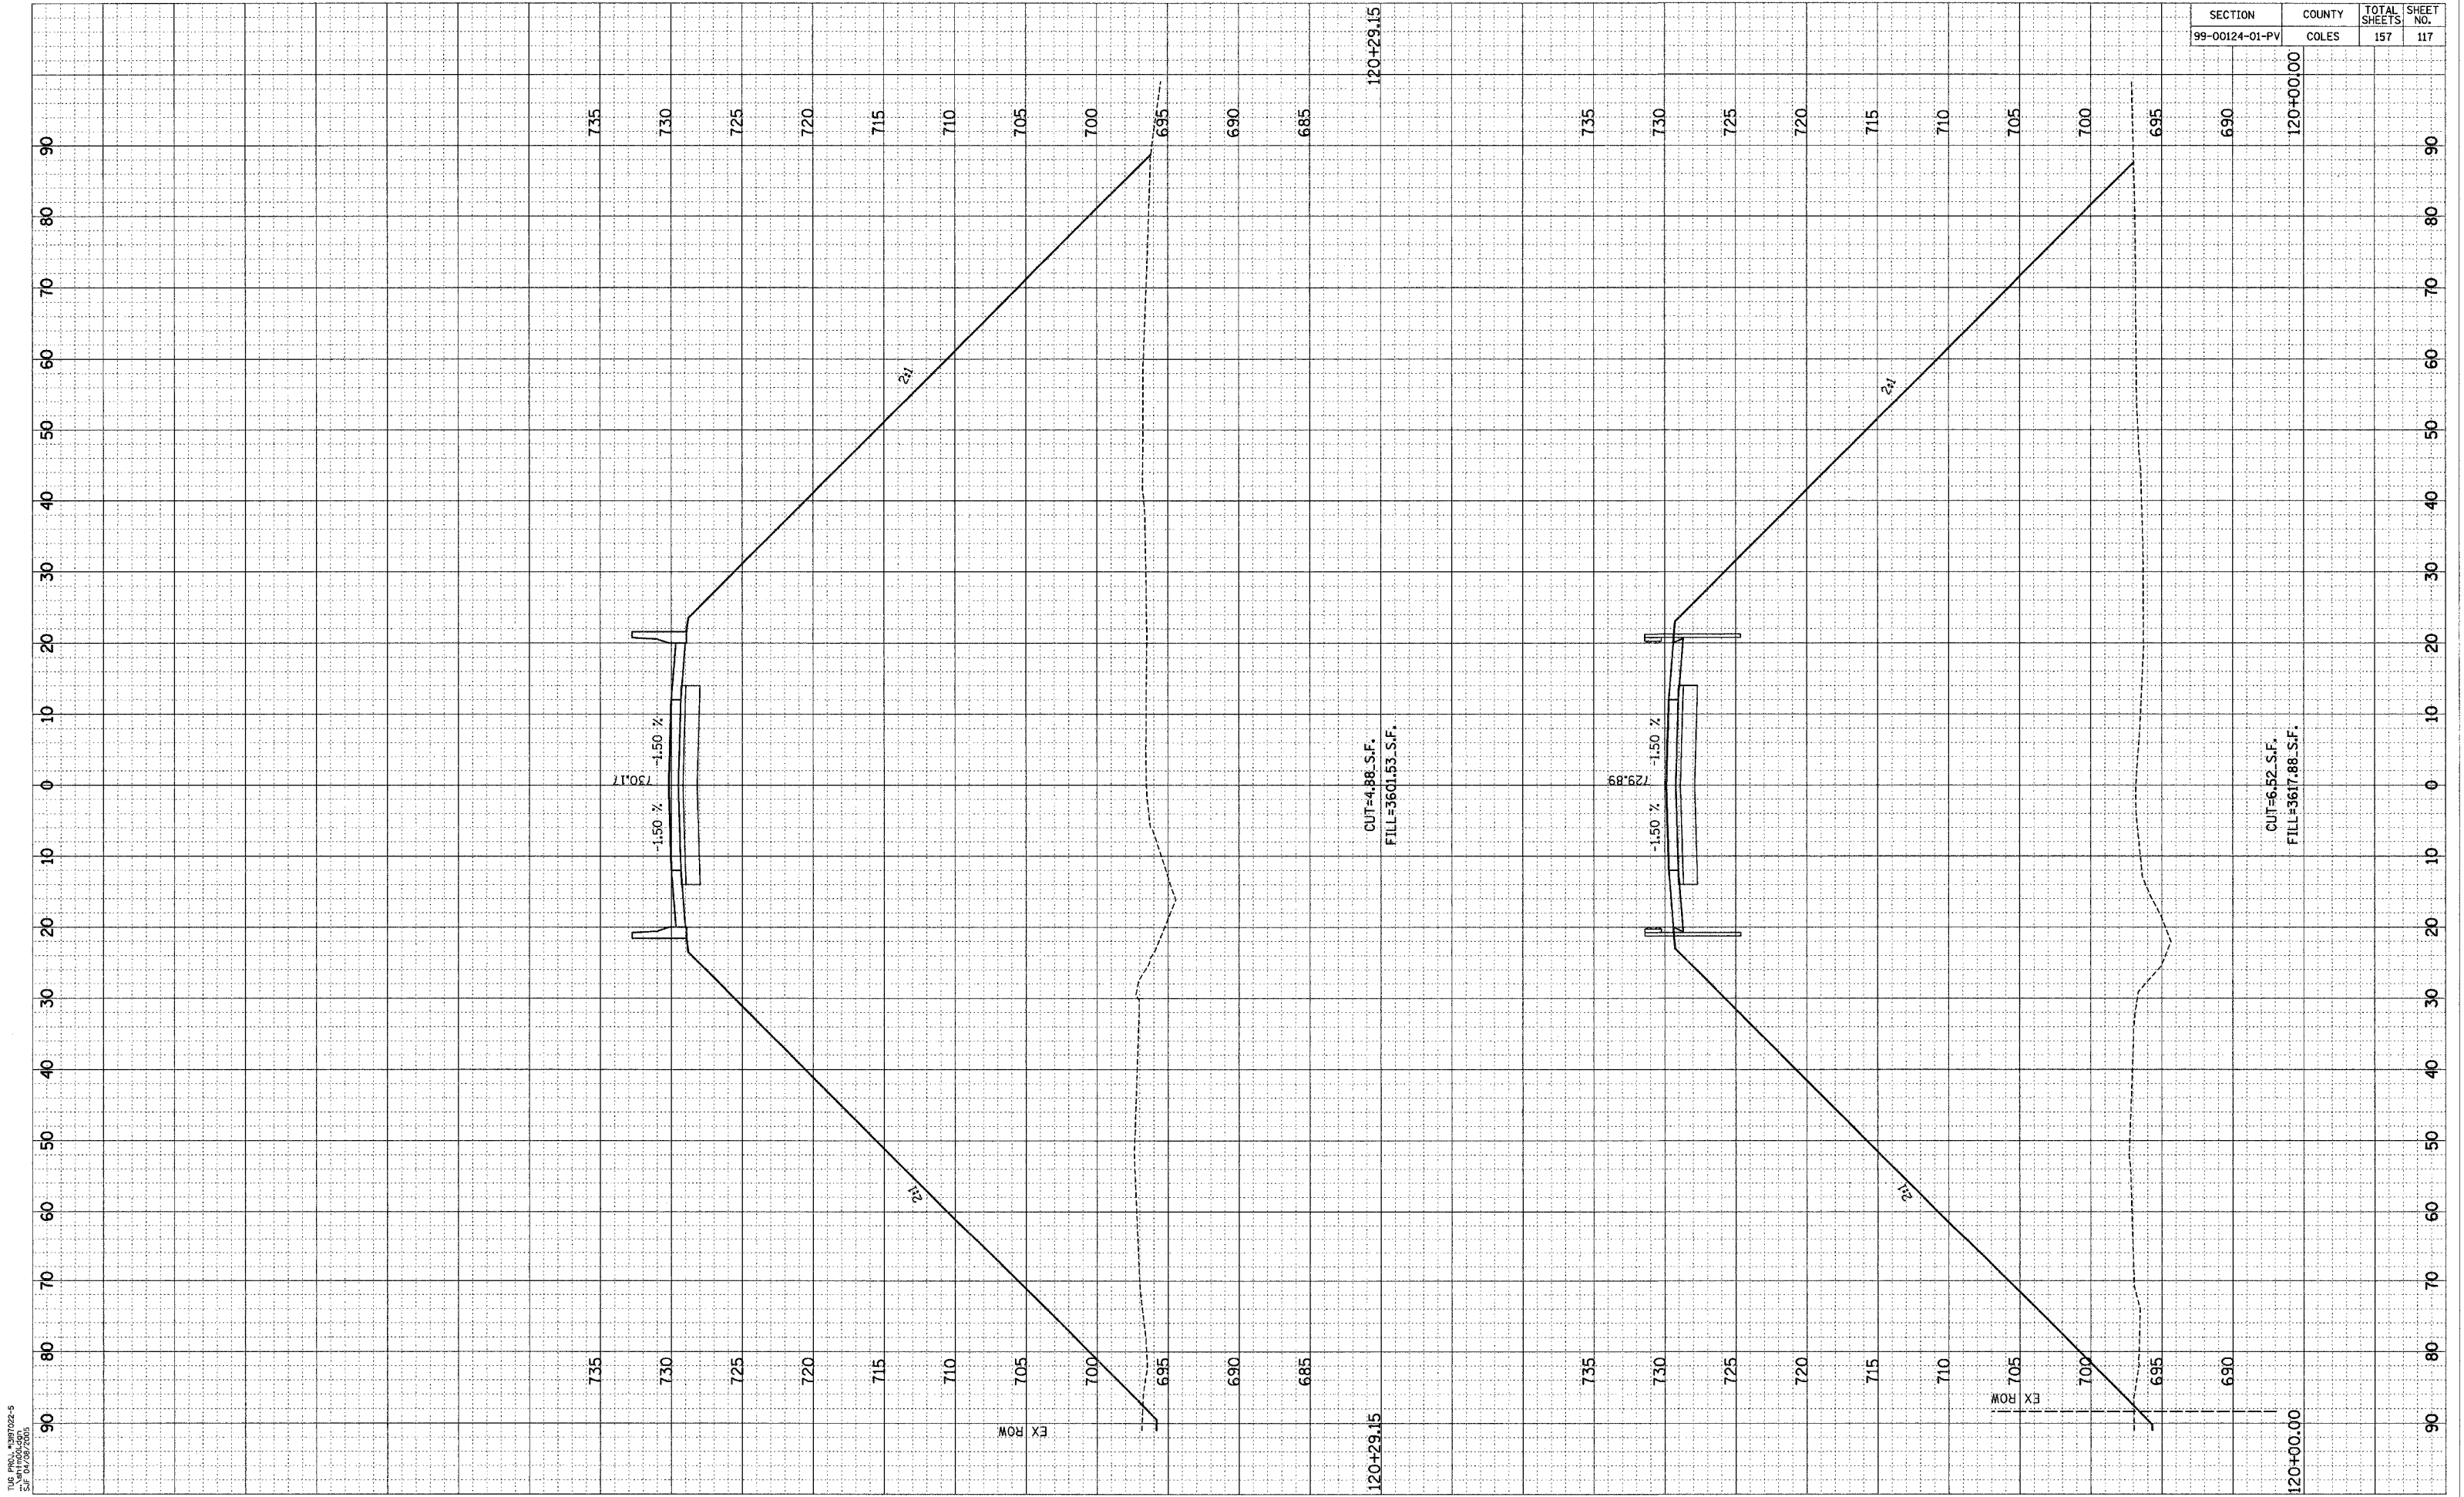

CUT=4.88 S.F.
FILL=3601.53 S.F.

CUT=6.52 S.F.
FILL=3617.88 S.F.

TUG PROJ. #367022-5
DATE: 11/10/09
BY: JVS/MS