


SECTION	COUNTY	TOTAL SHEETS	SHEET NO.
99-00124-01-PV	COLES	157	118

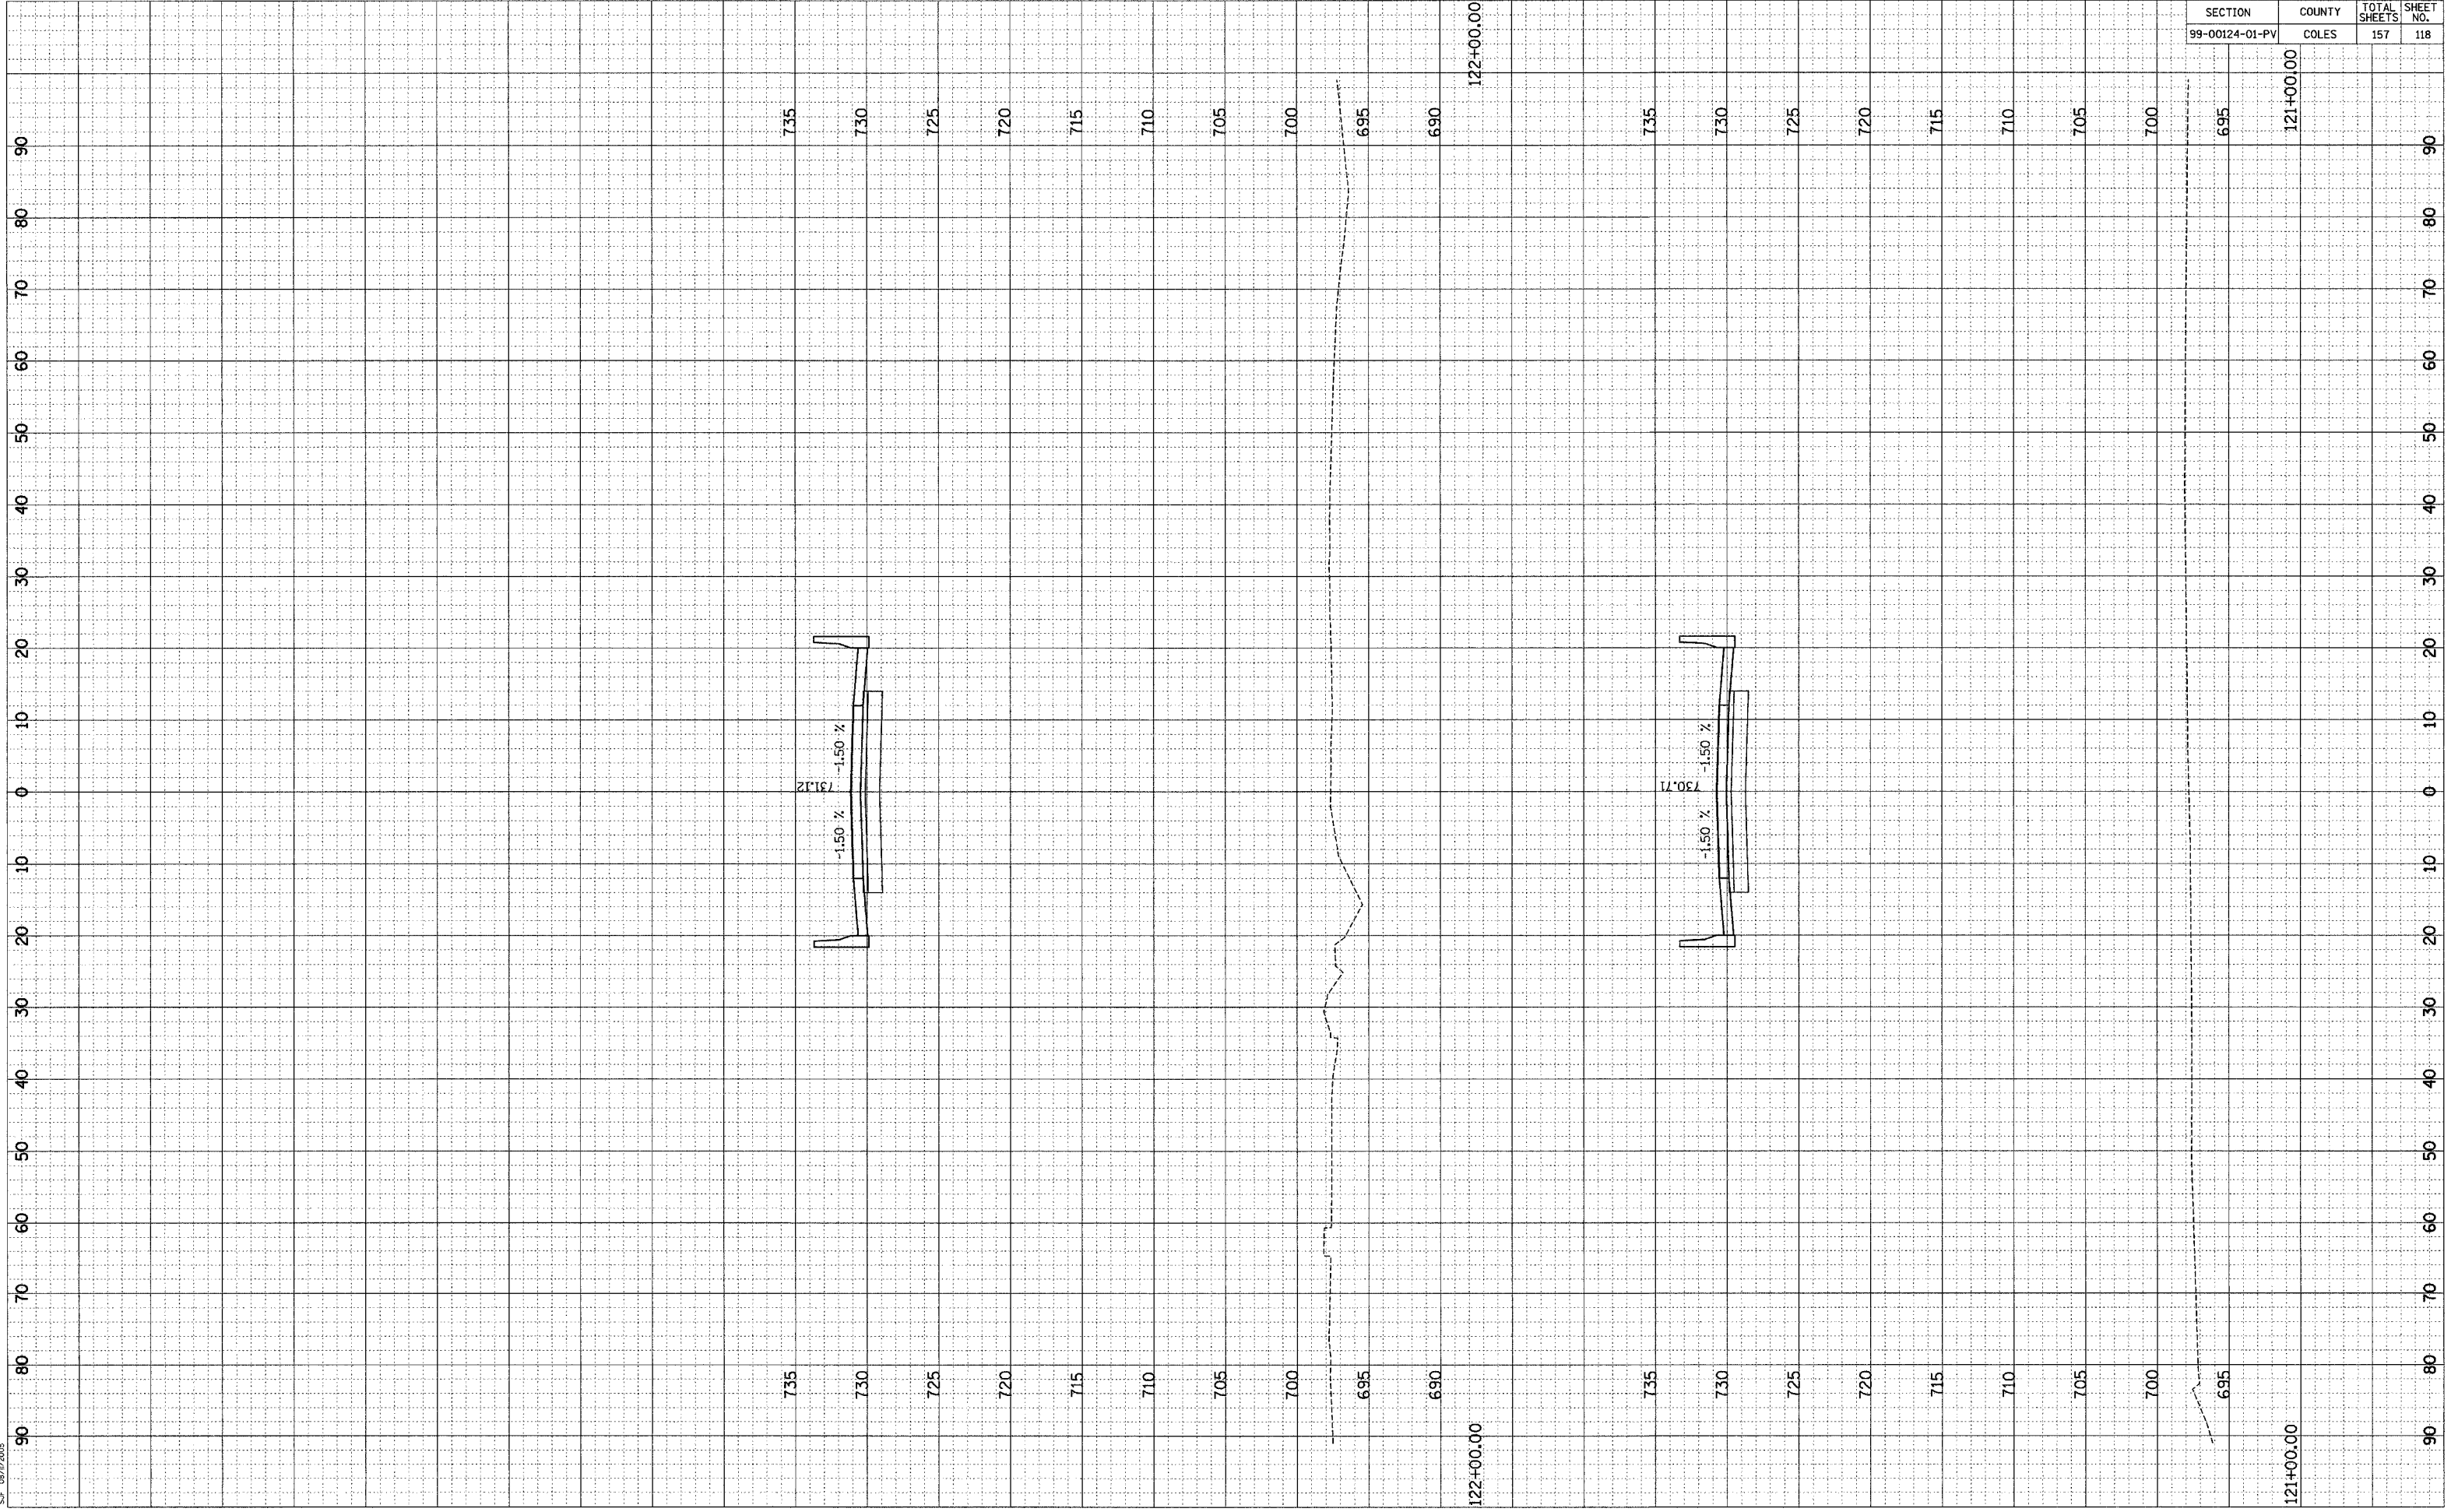

TUG PROJ. #358702-5
25' HORIZONTAL
50' VERTICAL