


SECTION	COUNTY	TOTAL SHEETS	SHEET NO.
99-00124-01-PV	COLES	157	120

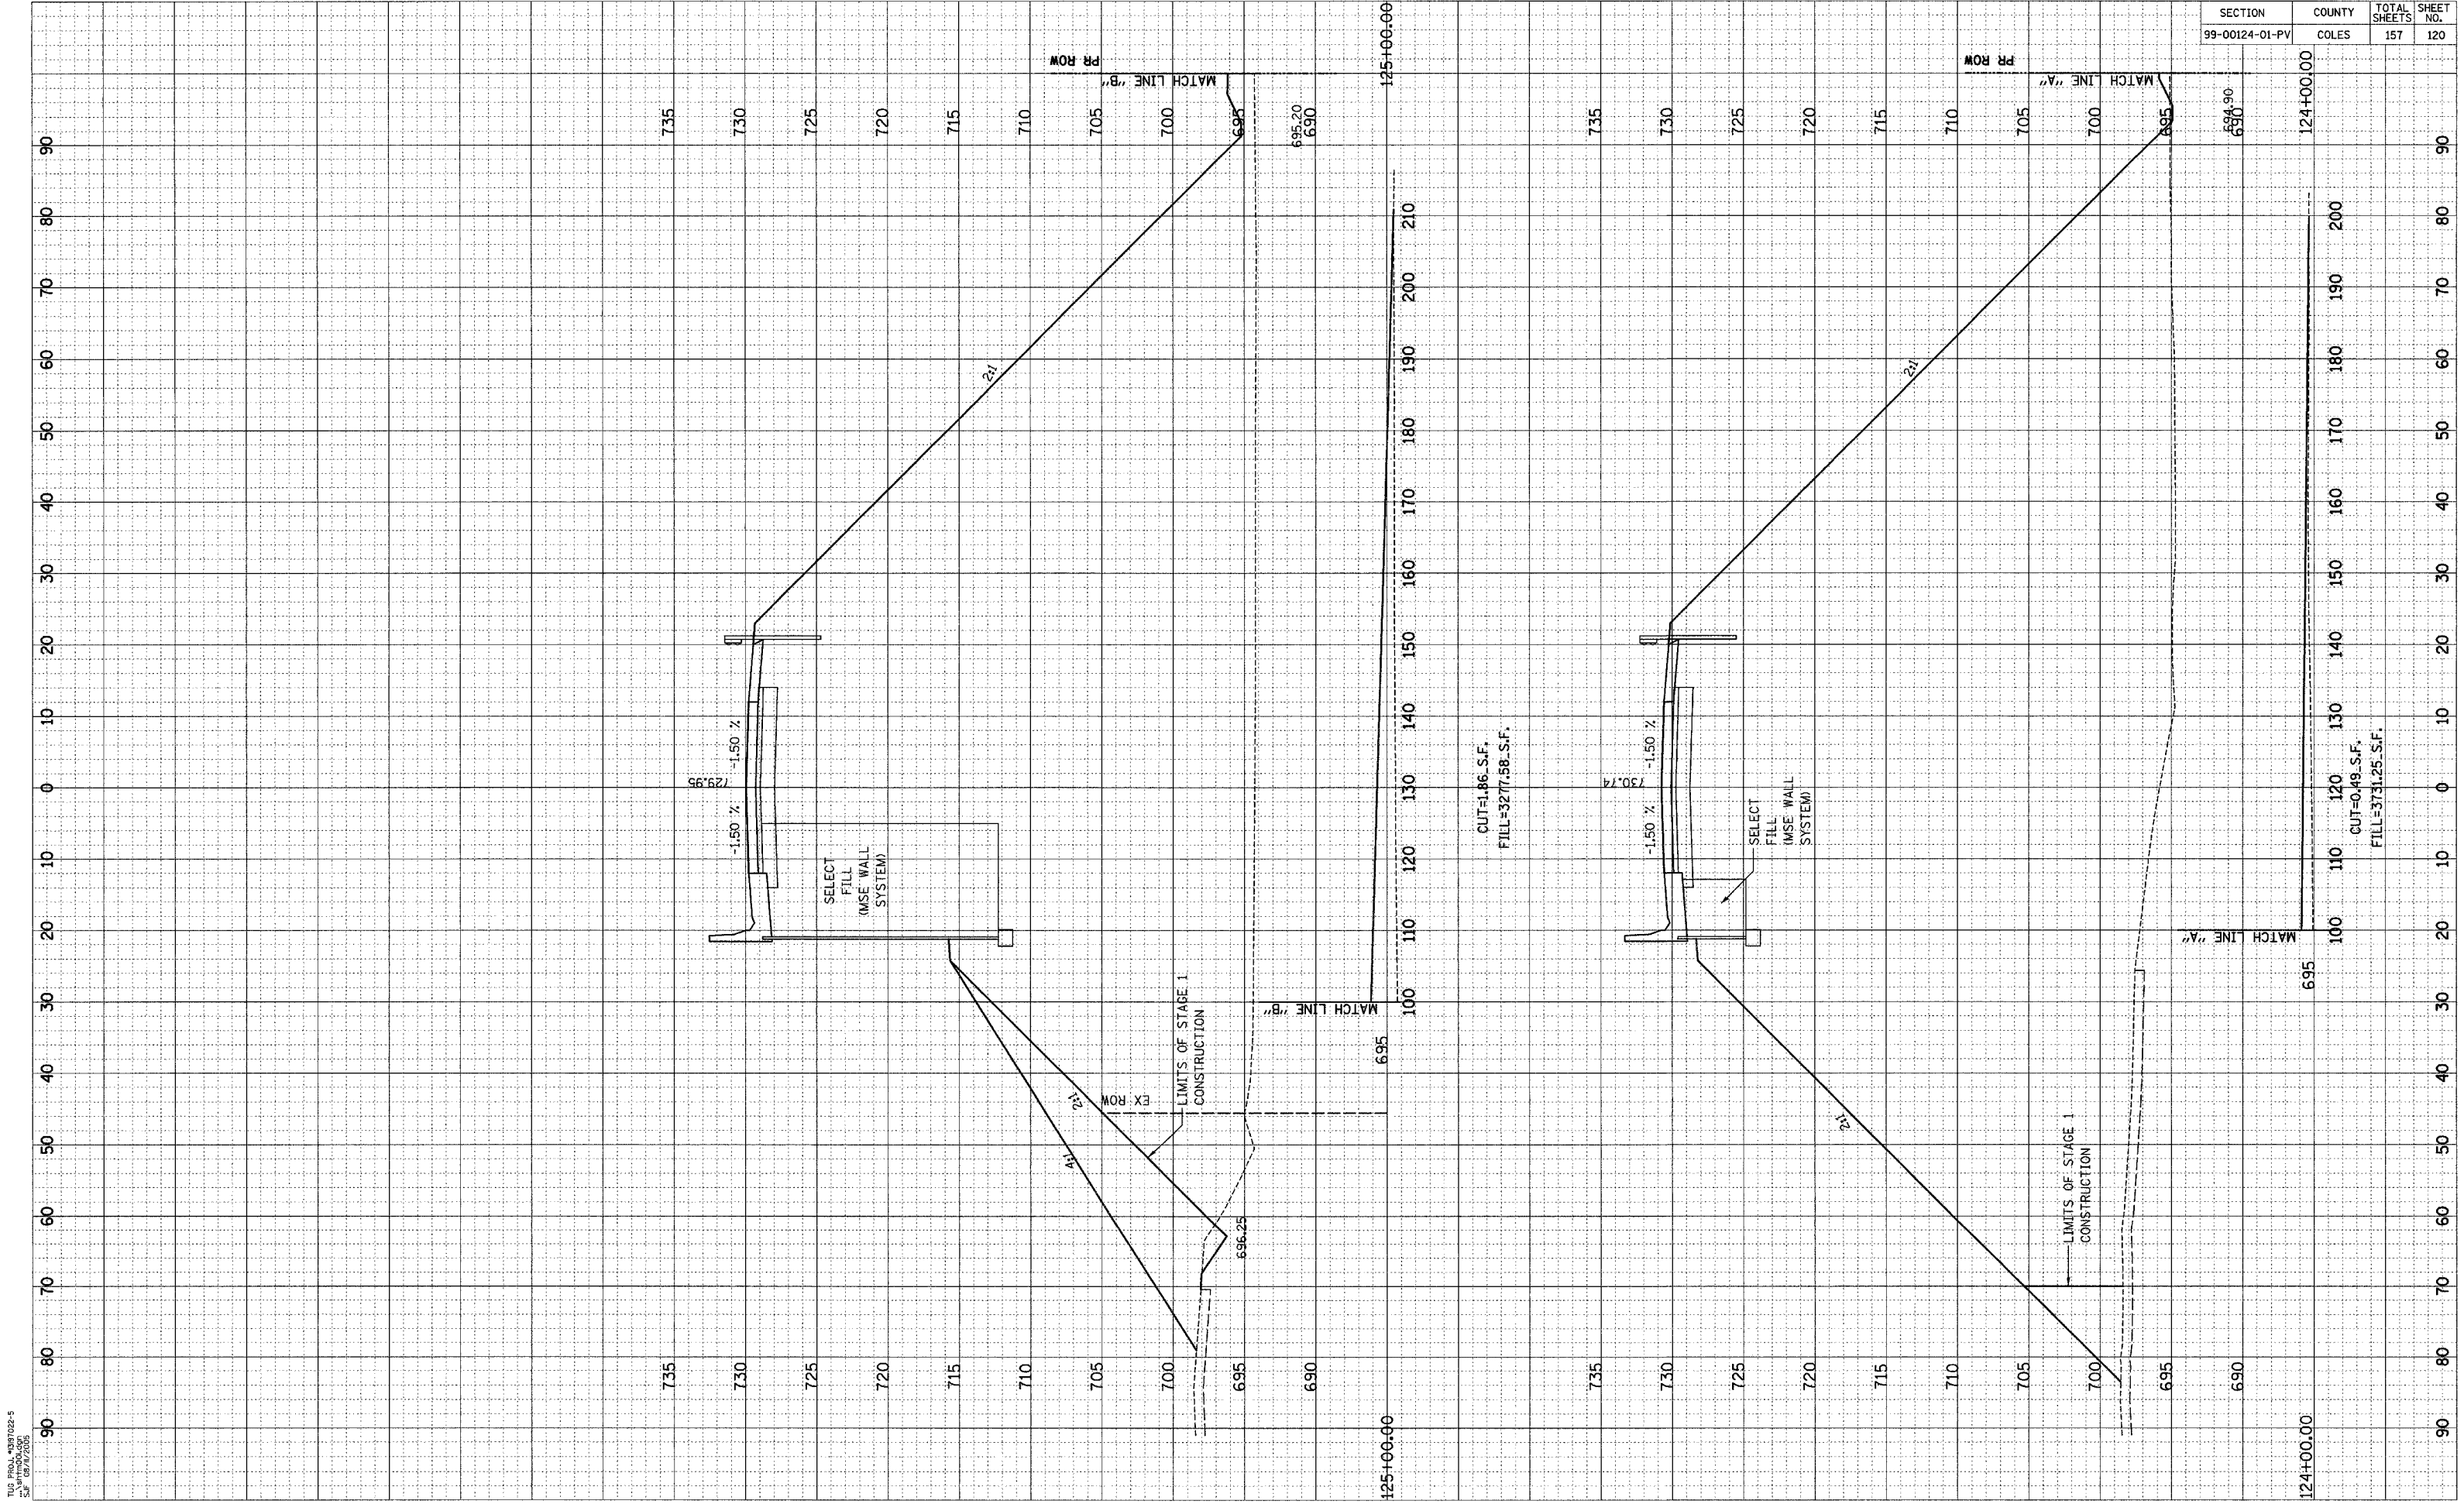

TUG PROL. 4387022-5
S:\PROJECTS\99-00124-01-PV\99-00124-01-PV.dwg
DATE: 08/17/2005