


SECTION	COUNTY	TOTAL SHEETS	SHEET NO.
99-00124-01-PV	COLES	157	121

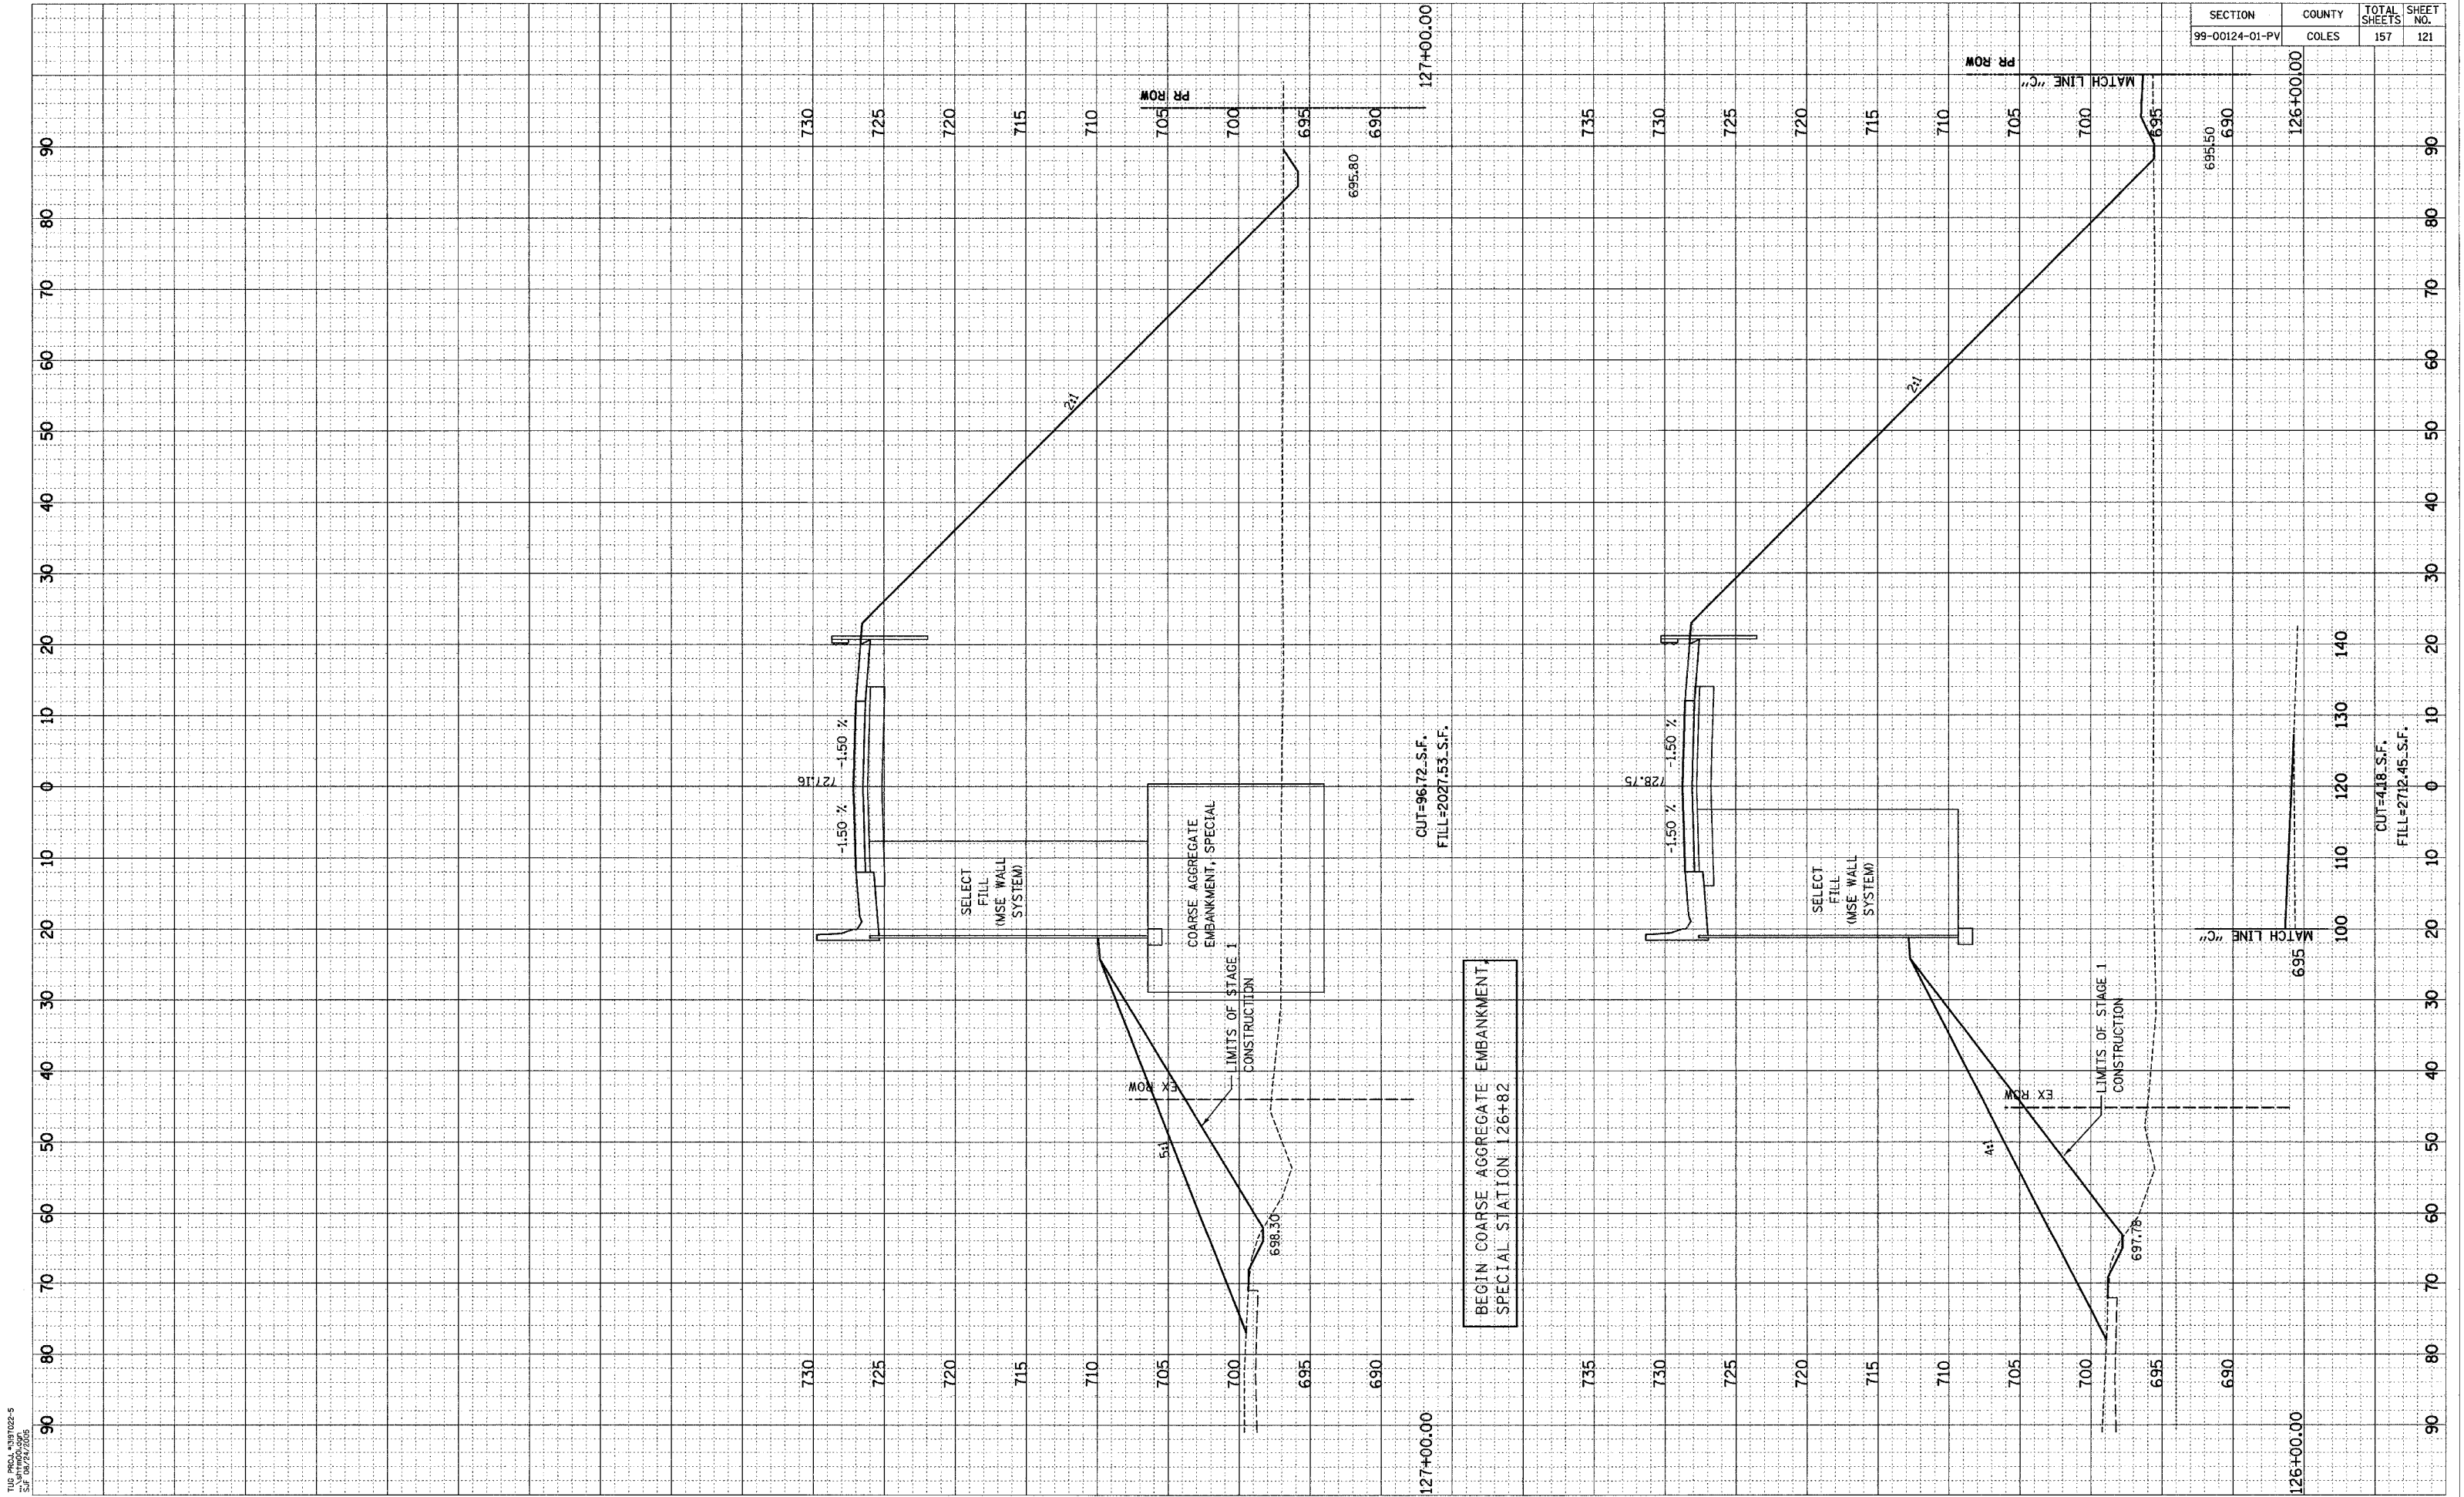

TUG PROJ. #991022-5
 S:\991022\DWG
 2007-07-25