


SECTION	COUNTY	TOTAL SHEETS	SHEET NO.
99-00124-01-PV	COLES	157	122

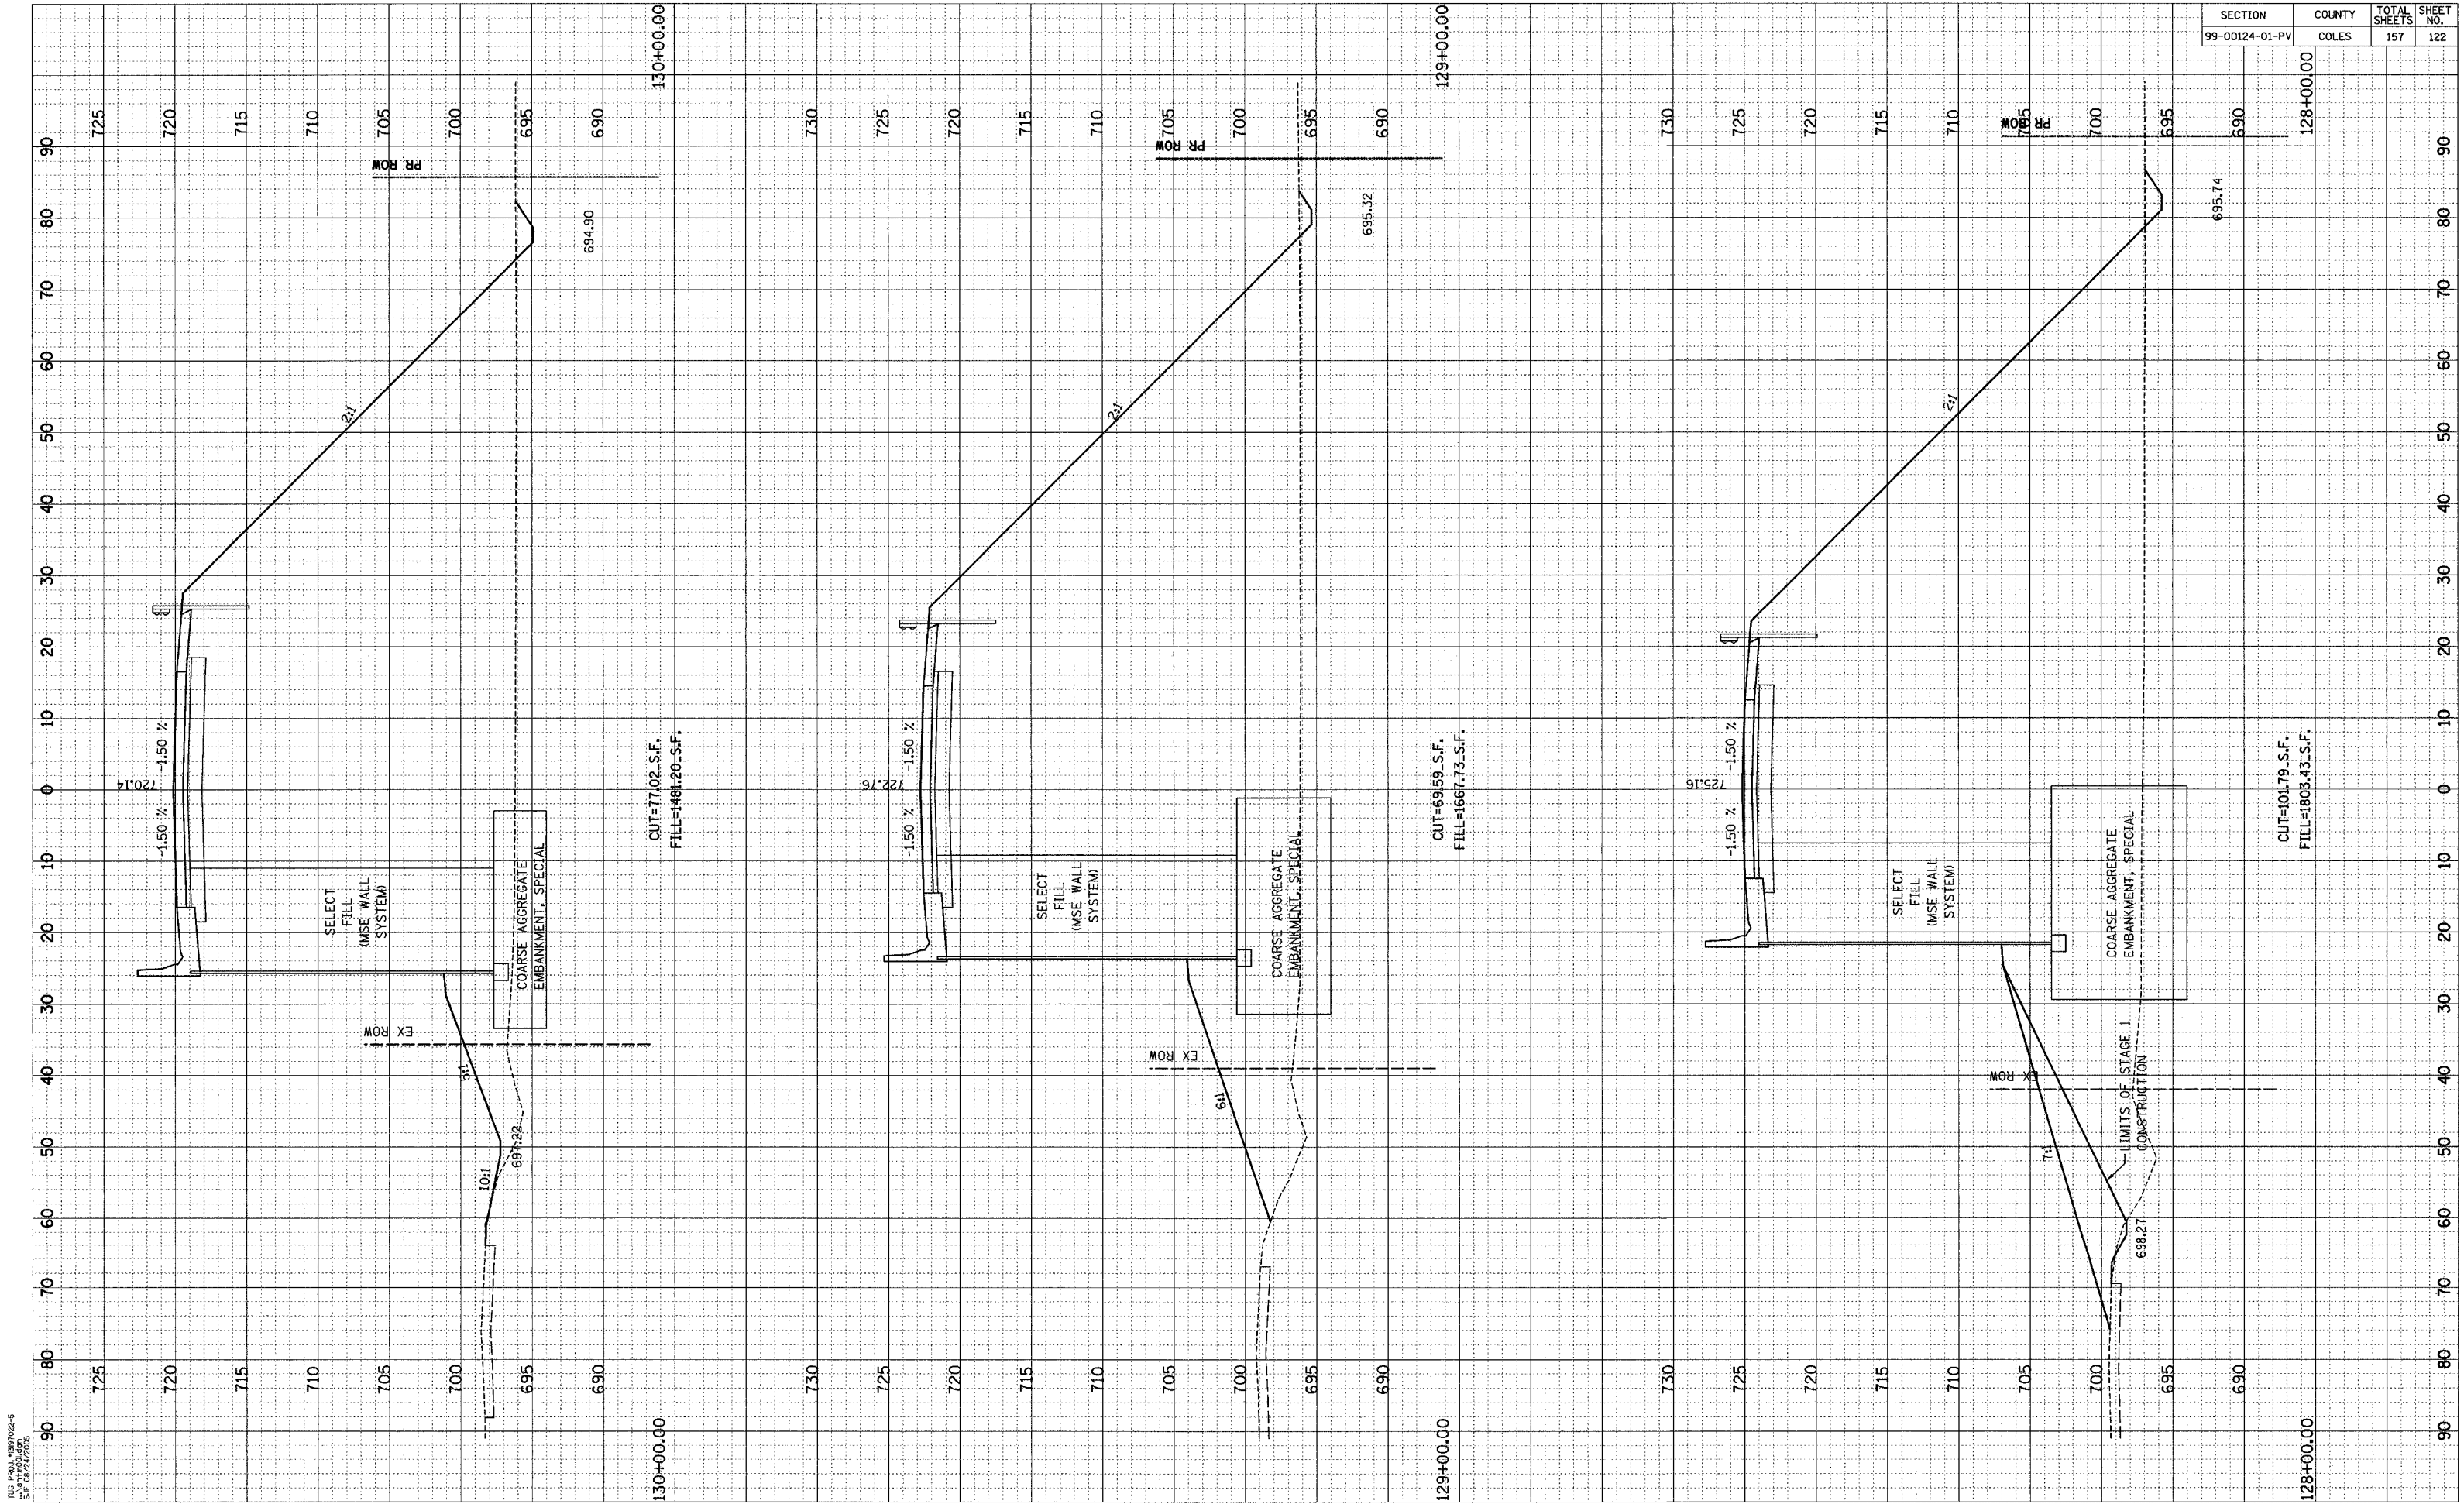

TUG PROJ. #997022-5  
S:\PROJECTS\997022-5