


SECTION	COUNTY	TOTAL SHEETS	SHEET NO.
99-00124-01-PV	COLES	157	123

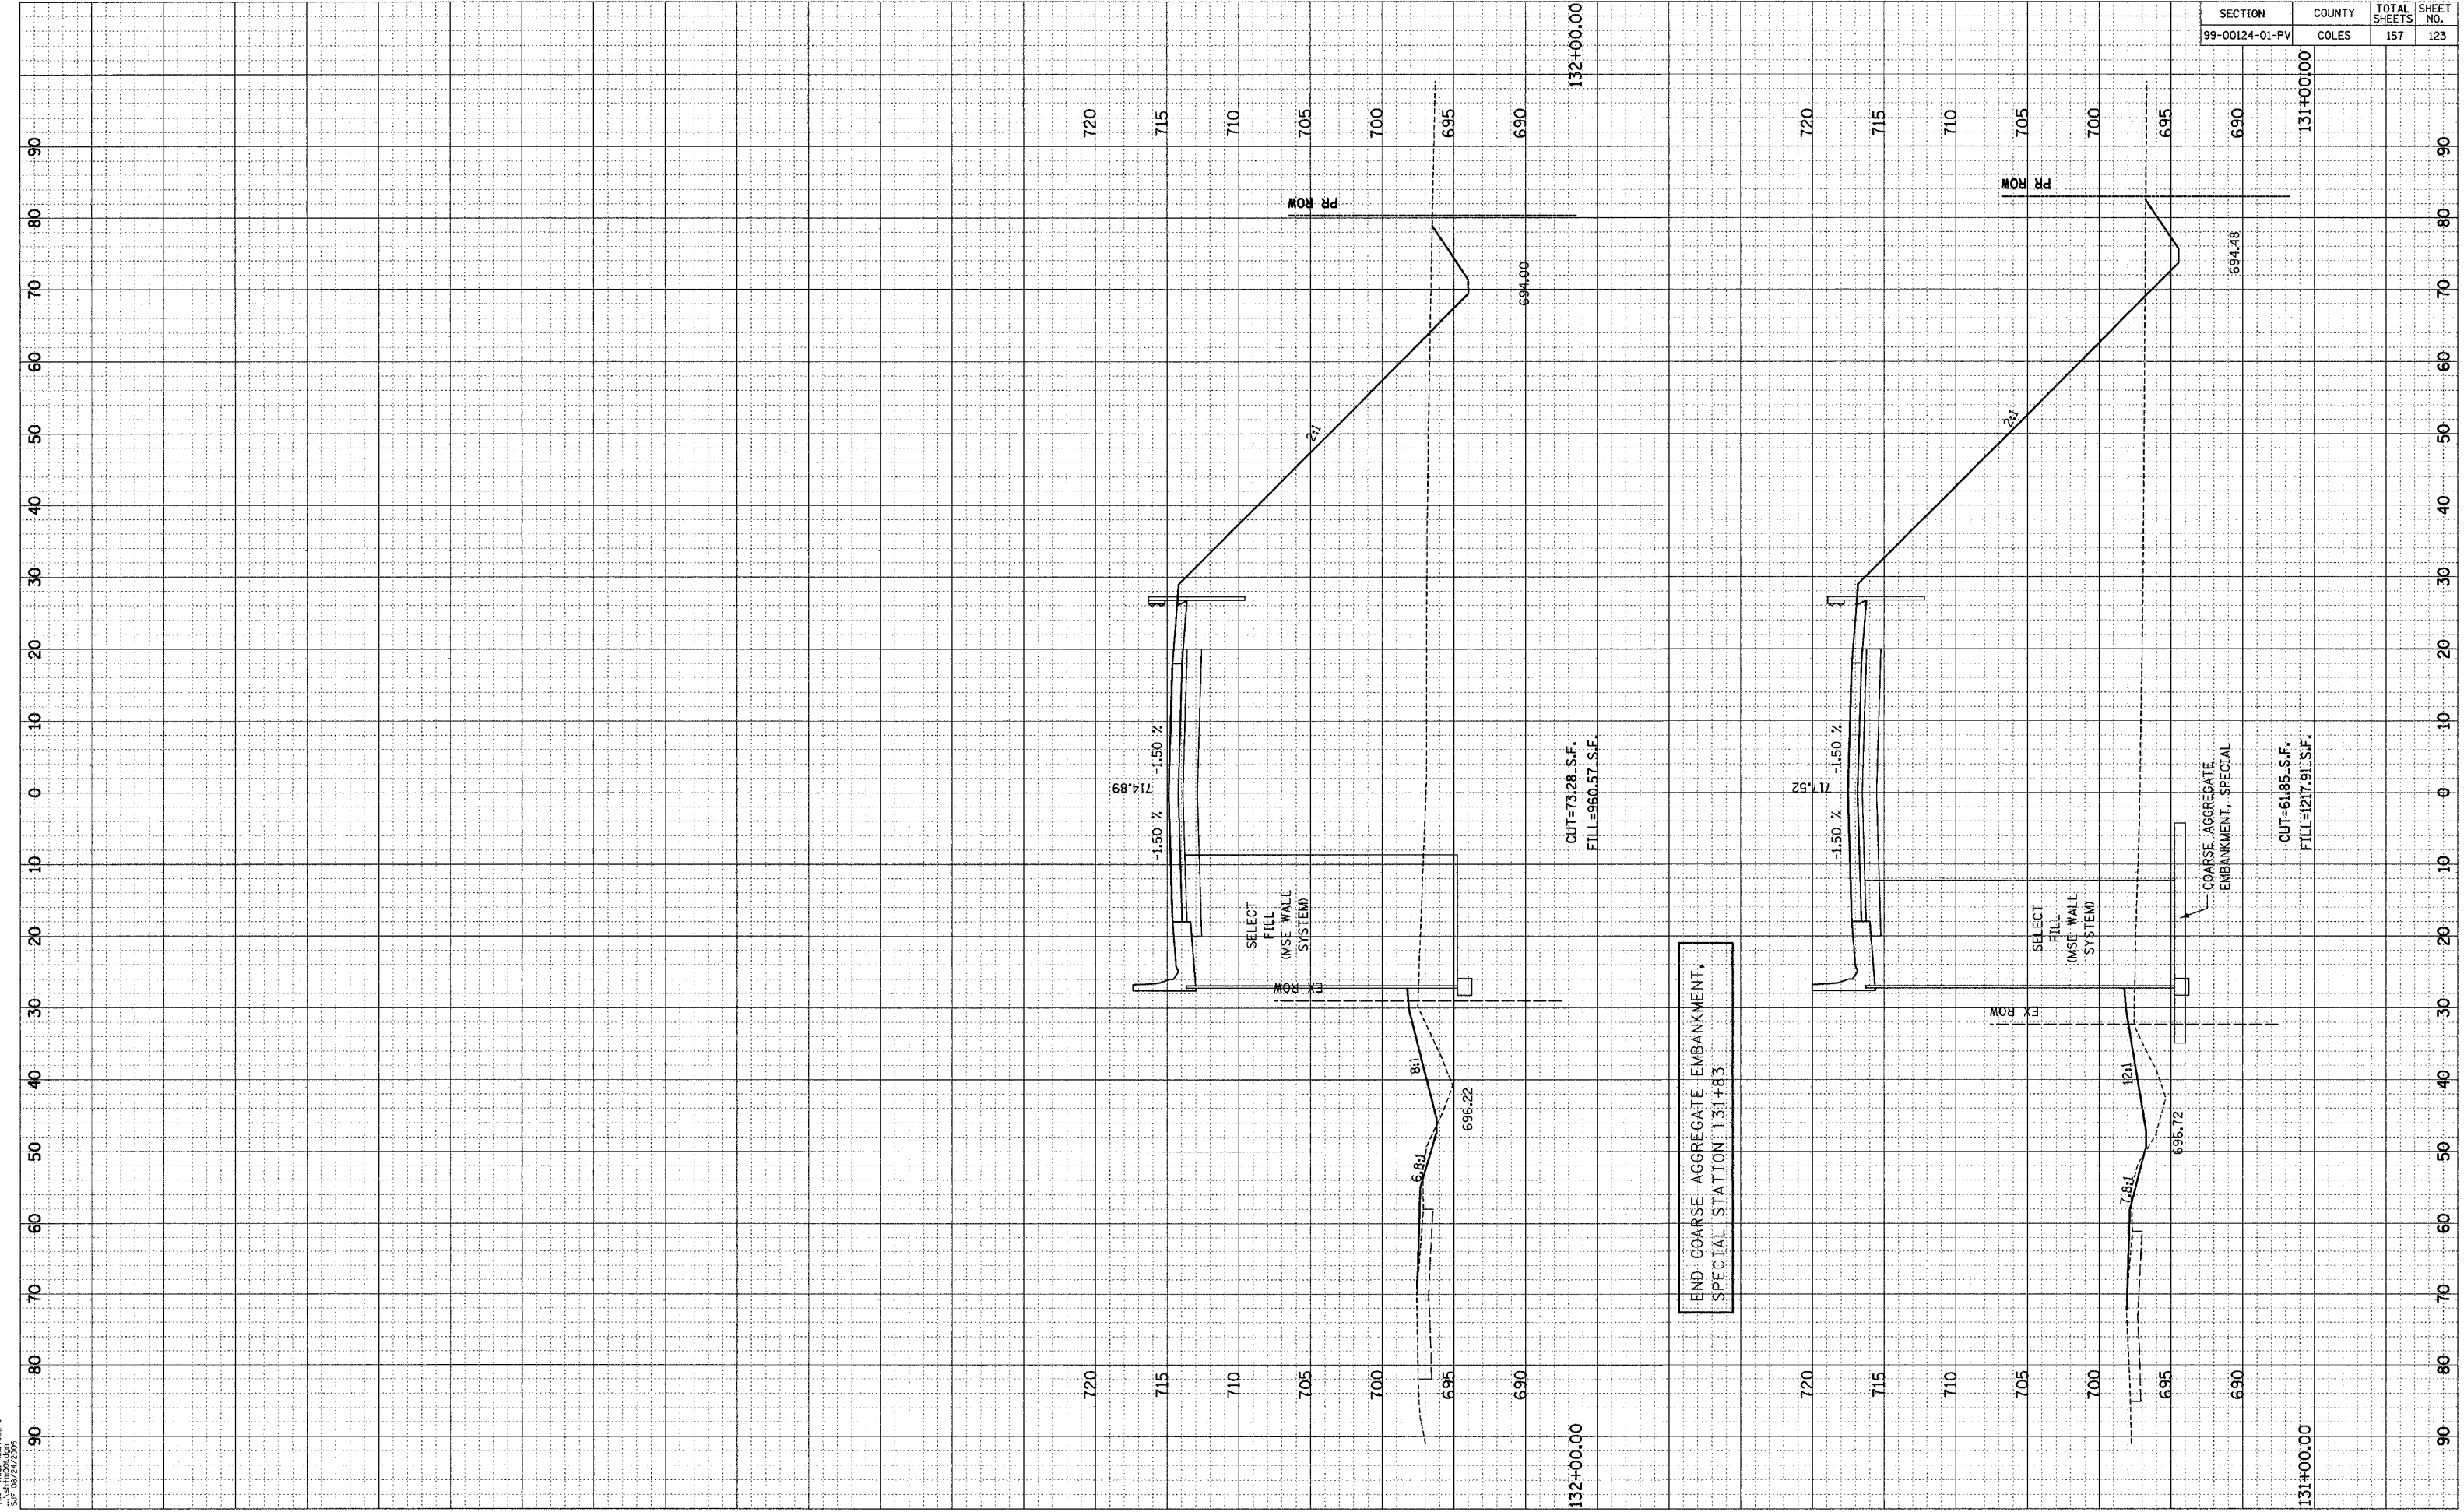

END COARSE AGGREGATE EMBANKMENT.  
SPECIAL STATION 131+83

TUG PROJ #387022-5  
S:\PROJ\387022-5