



SECTION	COUNTY	TOTAL SHEETS	SHEET NO.
99-00124-01-PV	COLES	157	124

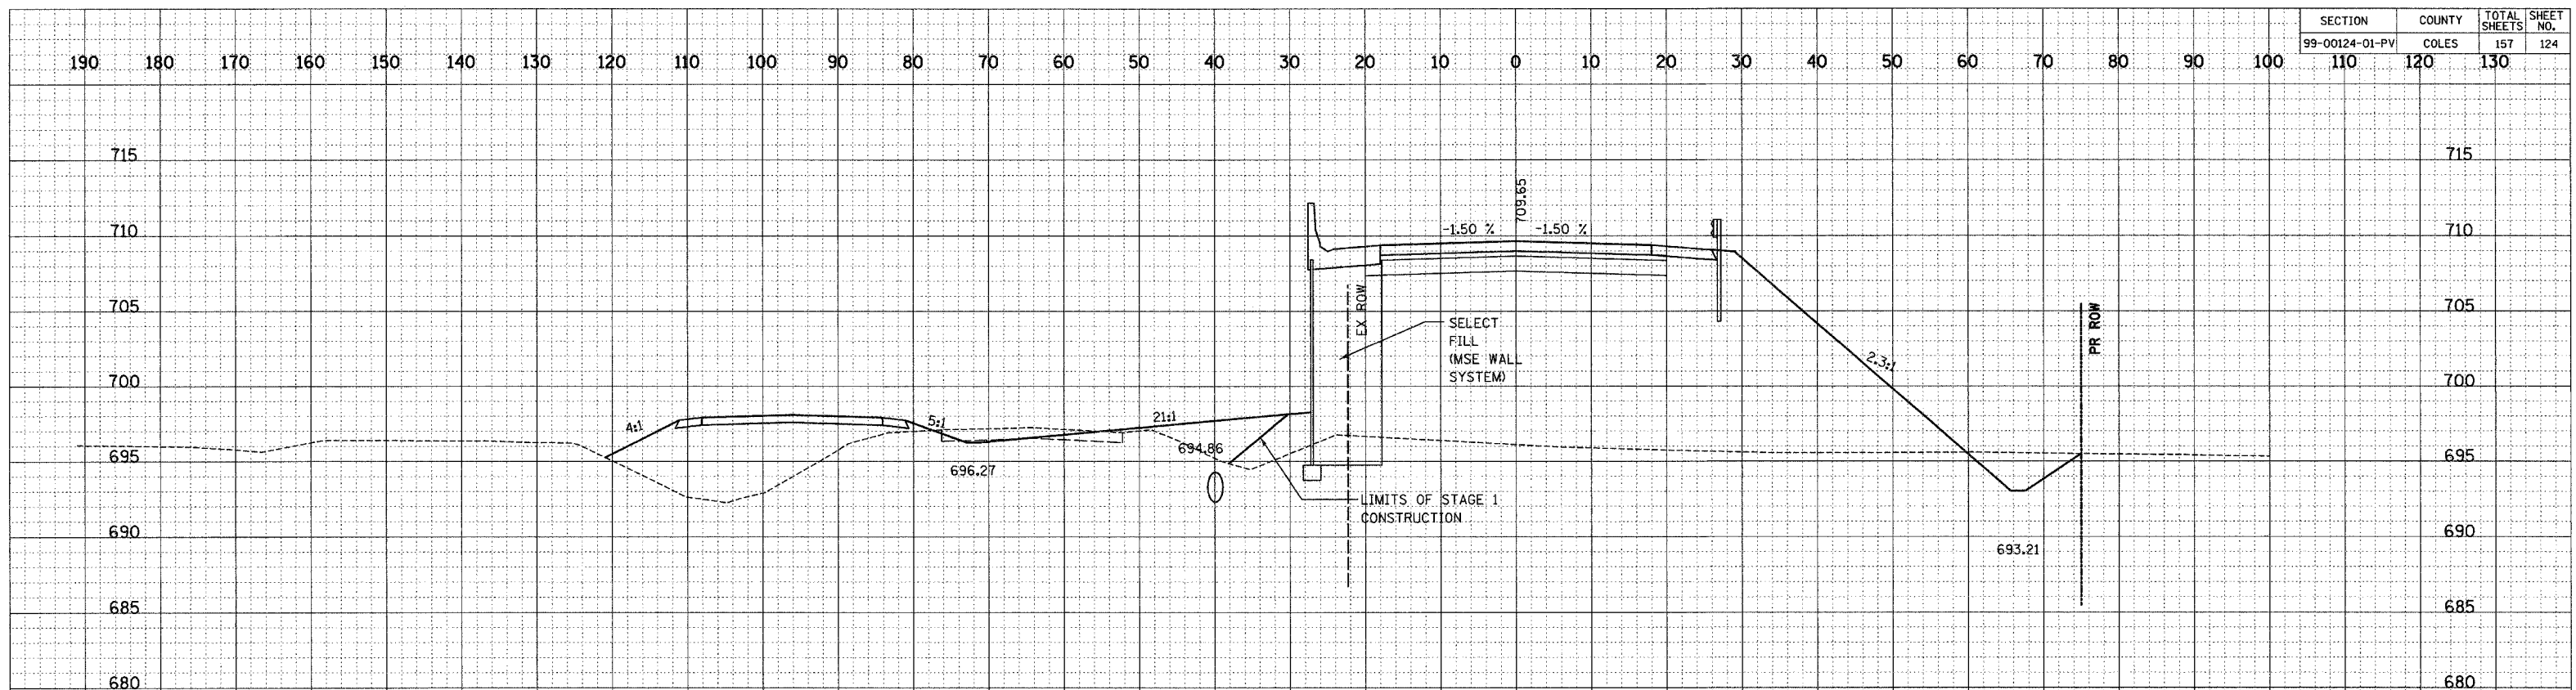

CUT=53.39 S.F.
 FILL=958.98 S.F.

134+00.00

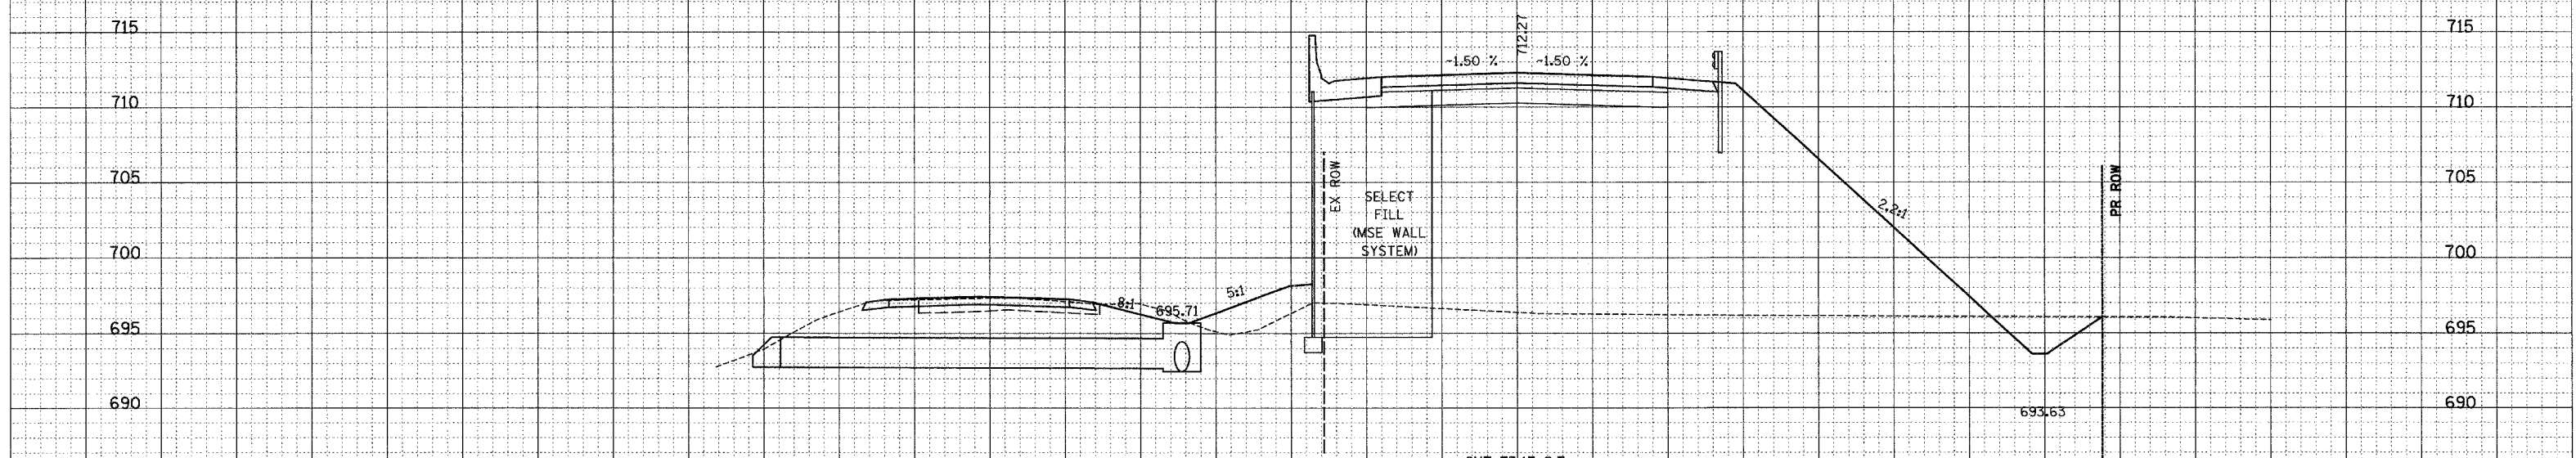

CUT=75.13 S.F.
 FILL=883.28 S.F.

133+00.00

THE UPCHURCH GROUP, INC. 1810 CHARLESTON AVE, MATTOON, ILLINOIS 61938, (217) 235-3177
 11/10/2005