


SECTION	COUNTY	TOTAL SHEETS	SHEET NO.
99-00124-01-PV	COLES	157	126

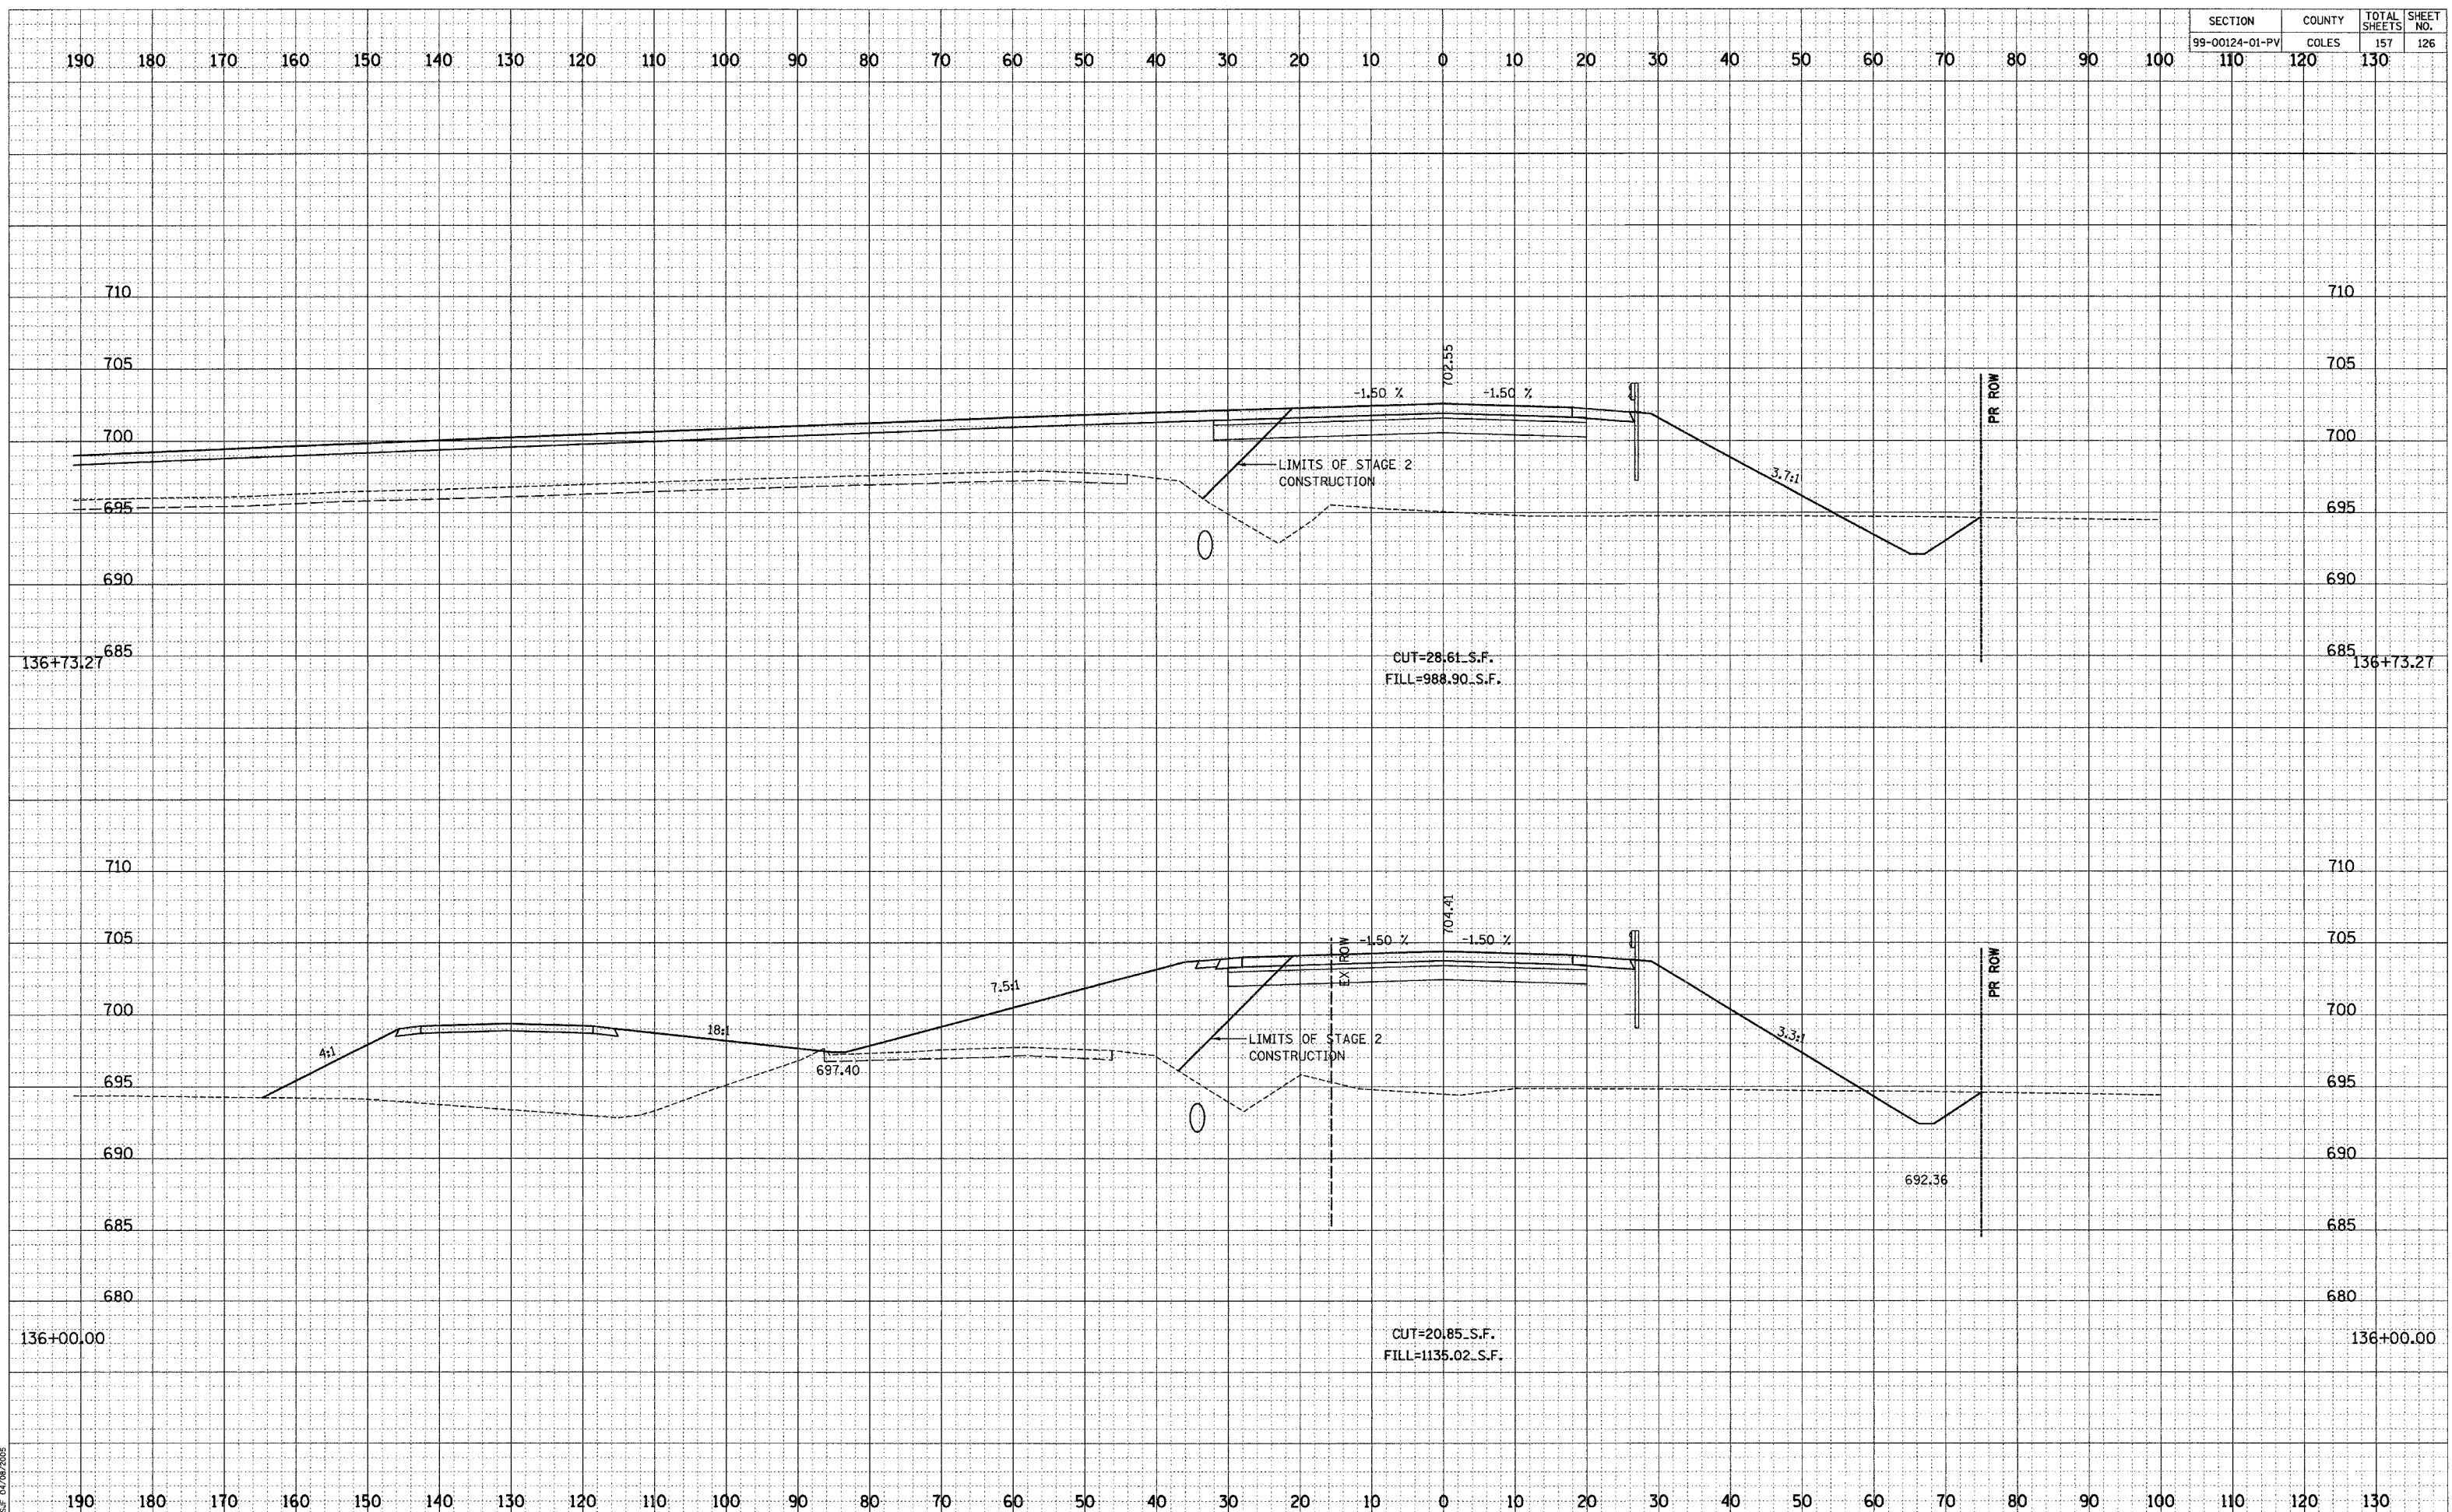

TUG PROJ: 136702-5
DATE: 08/20/2003