


SECTION	COUNTY	TOTAL SHEETS	SHEET NO.
99-00124-01-PV	COLES	157	128

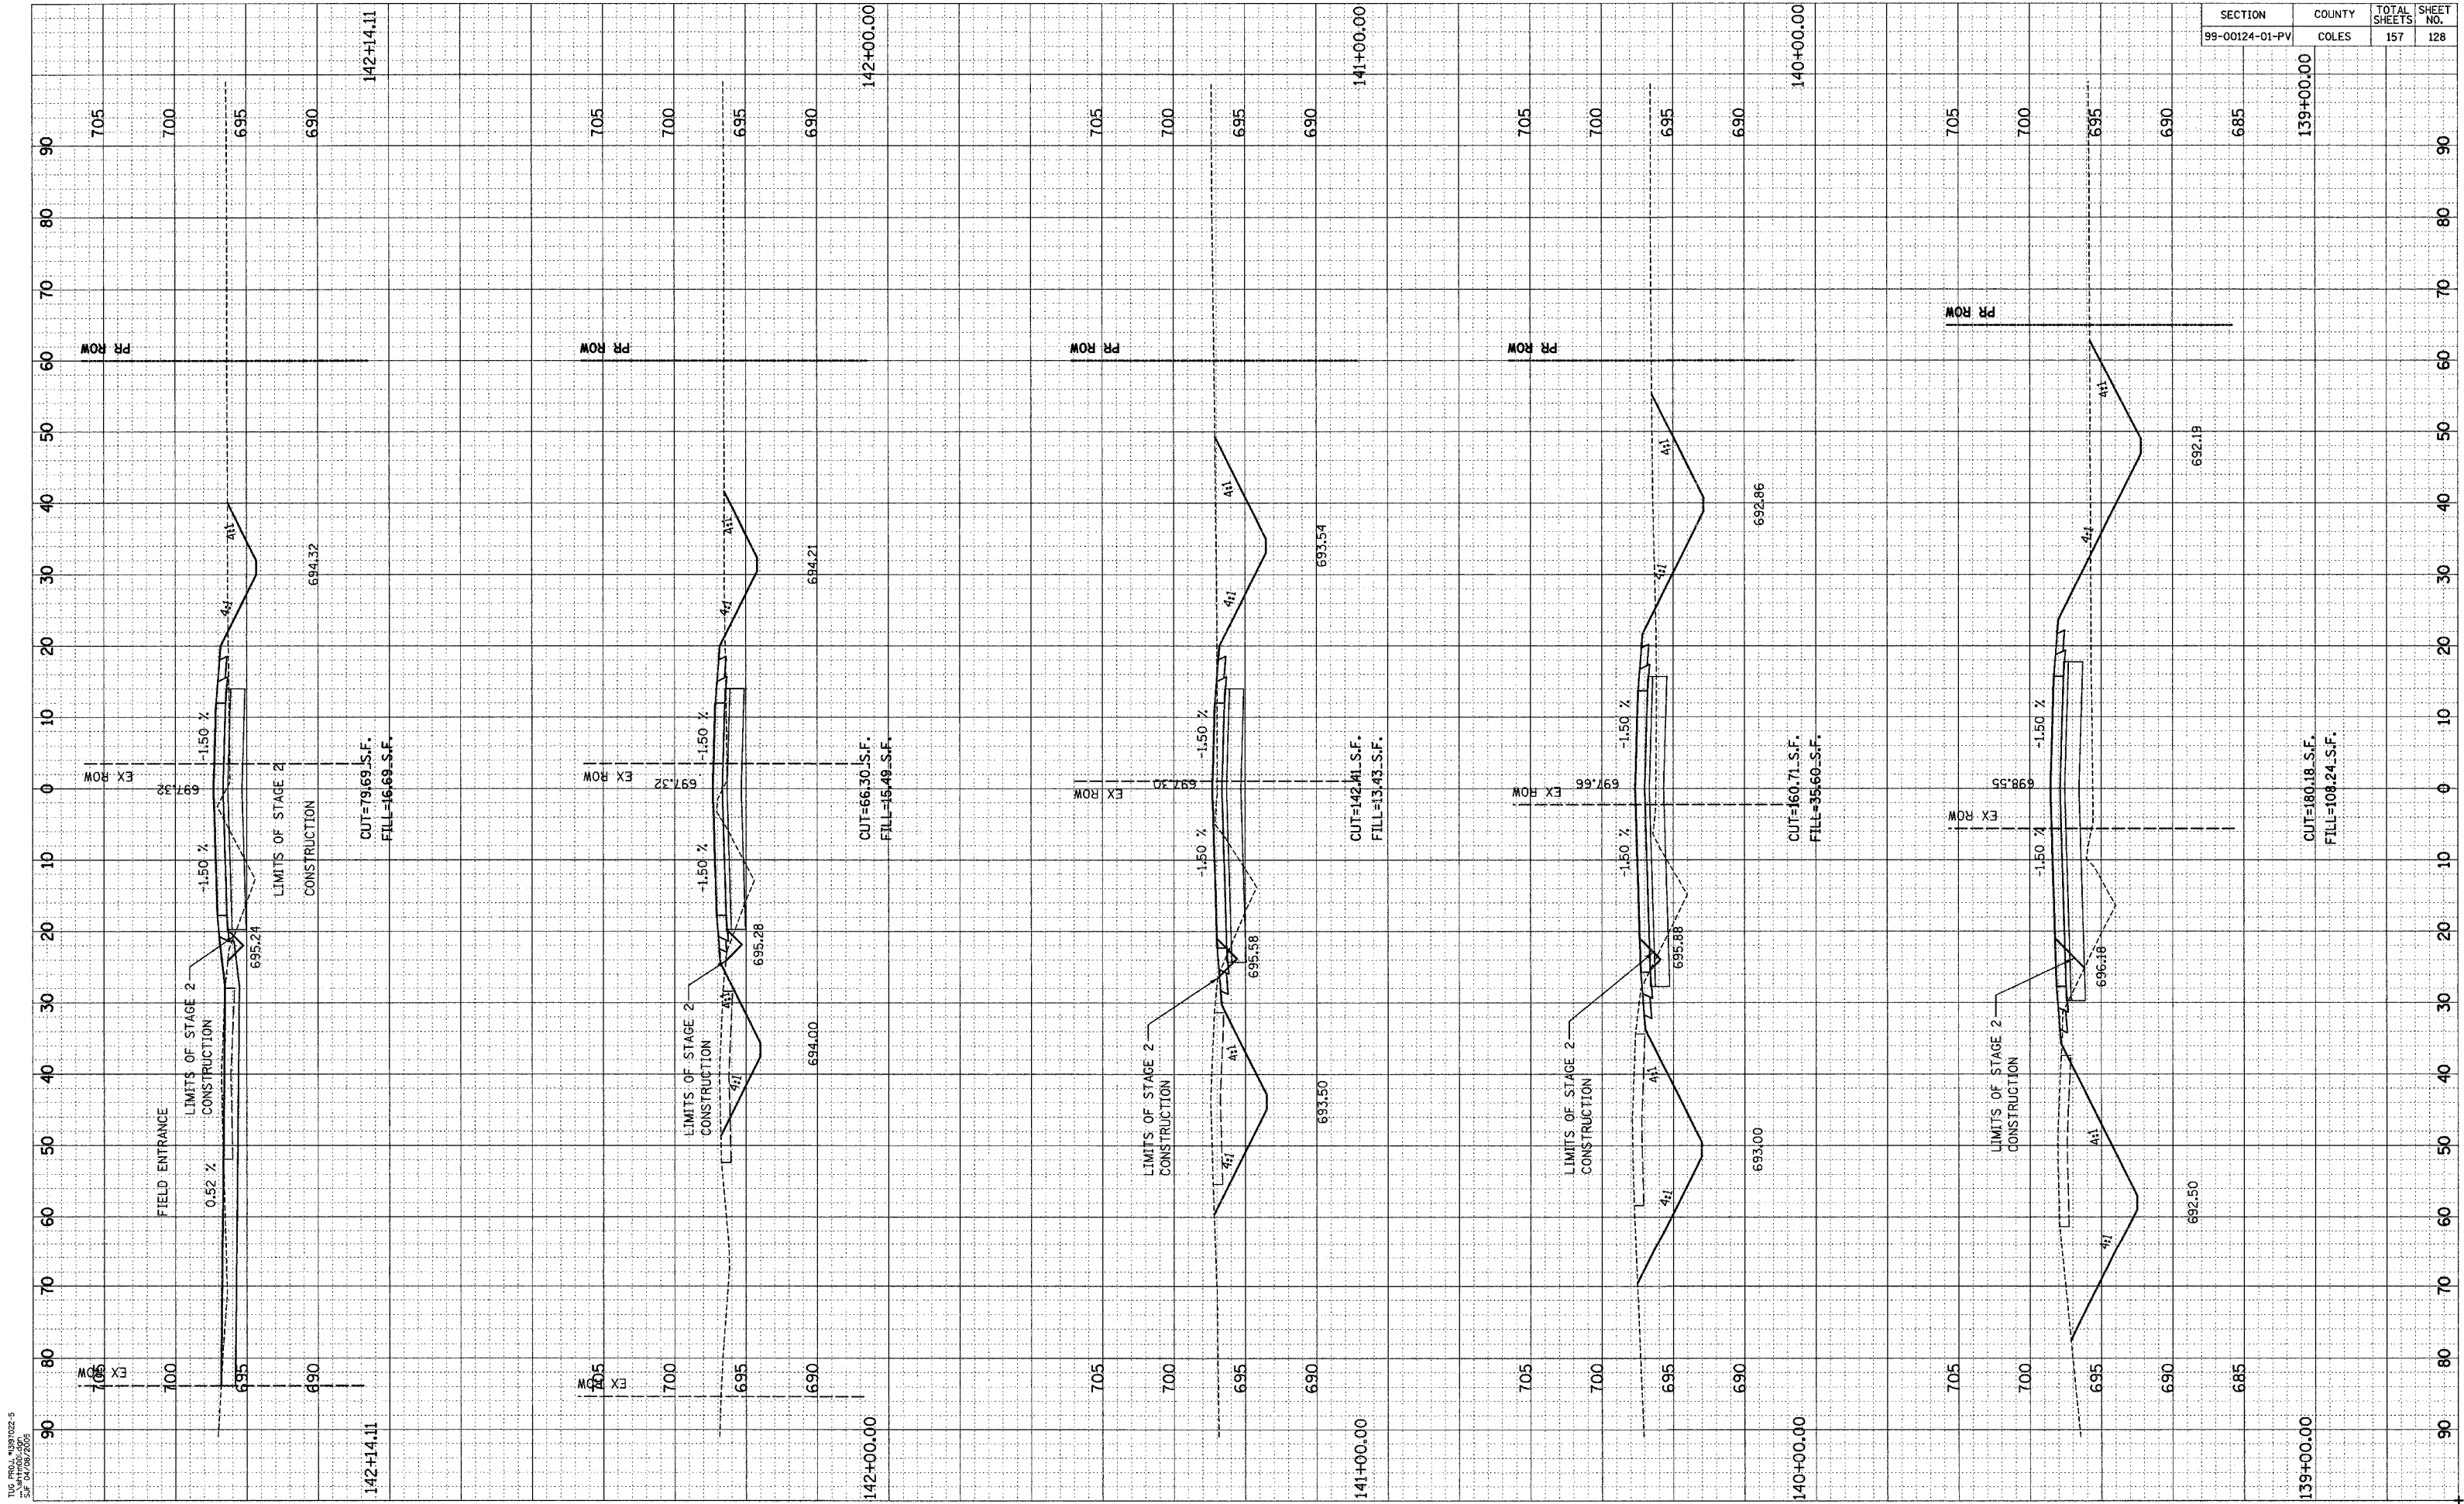

TUG PROJ #1587022-5
 CS #ATT001-005
 CS #V150-205