


SECTION	COUNTY	TOTAL SHEETS	SHEET NO.
99-00124-01-PV	COLES	157	129

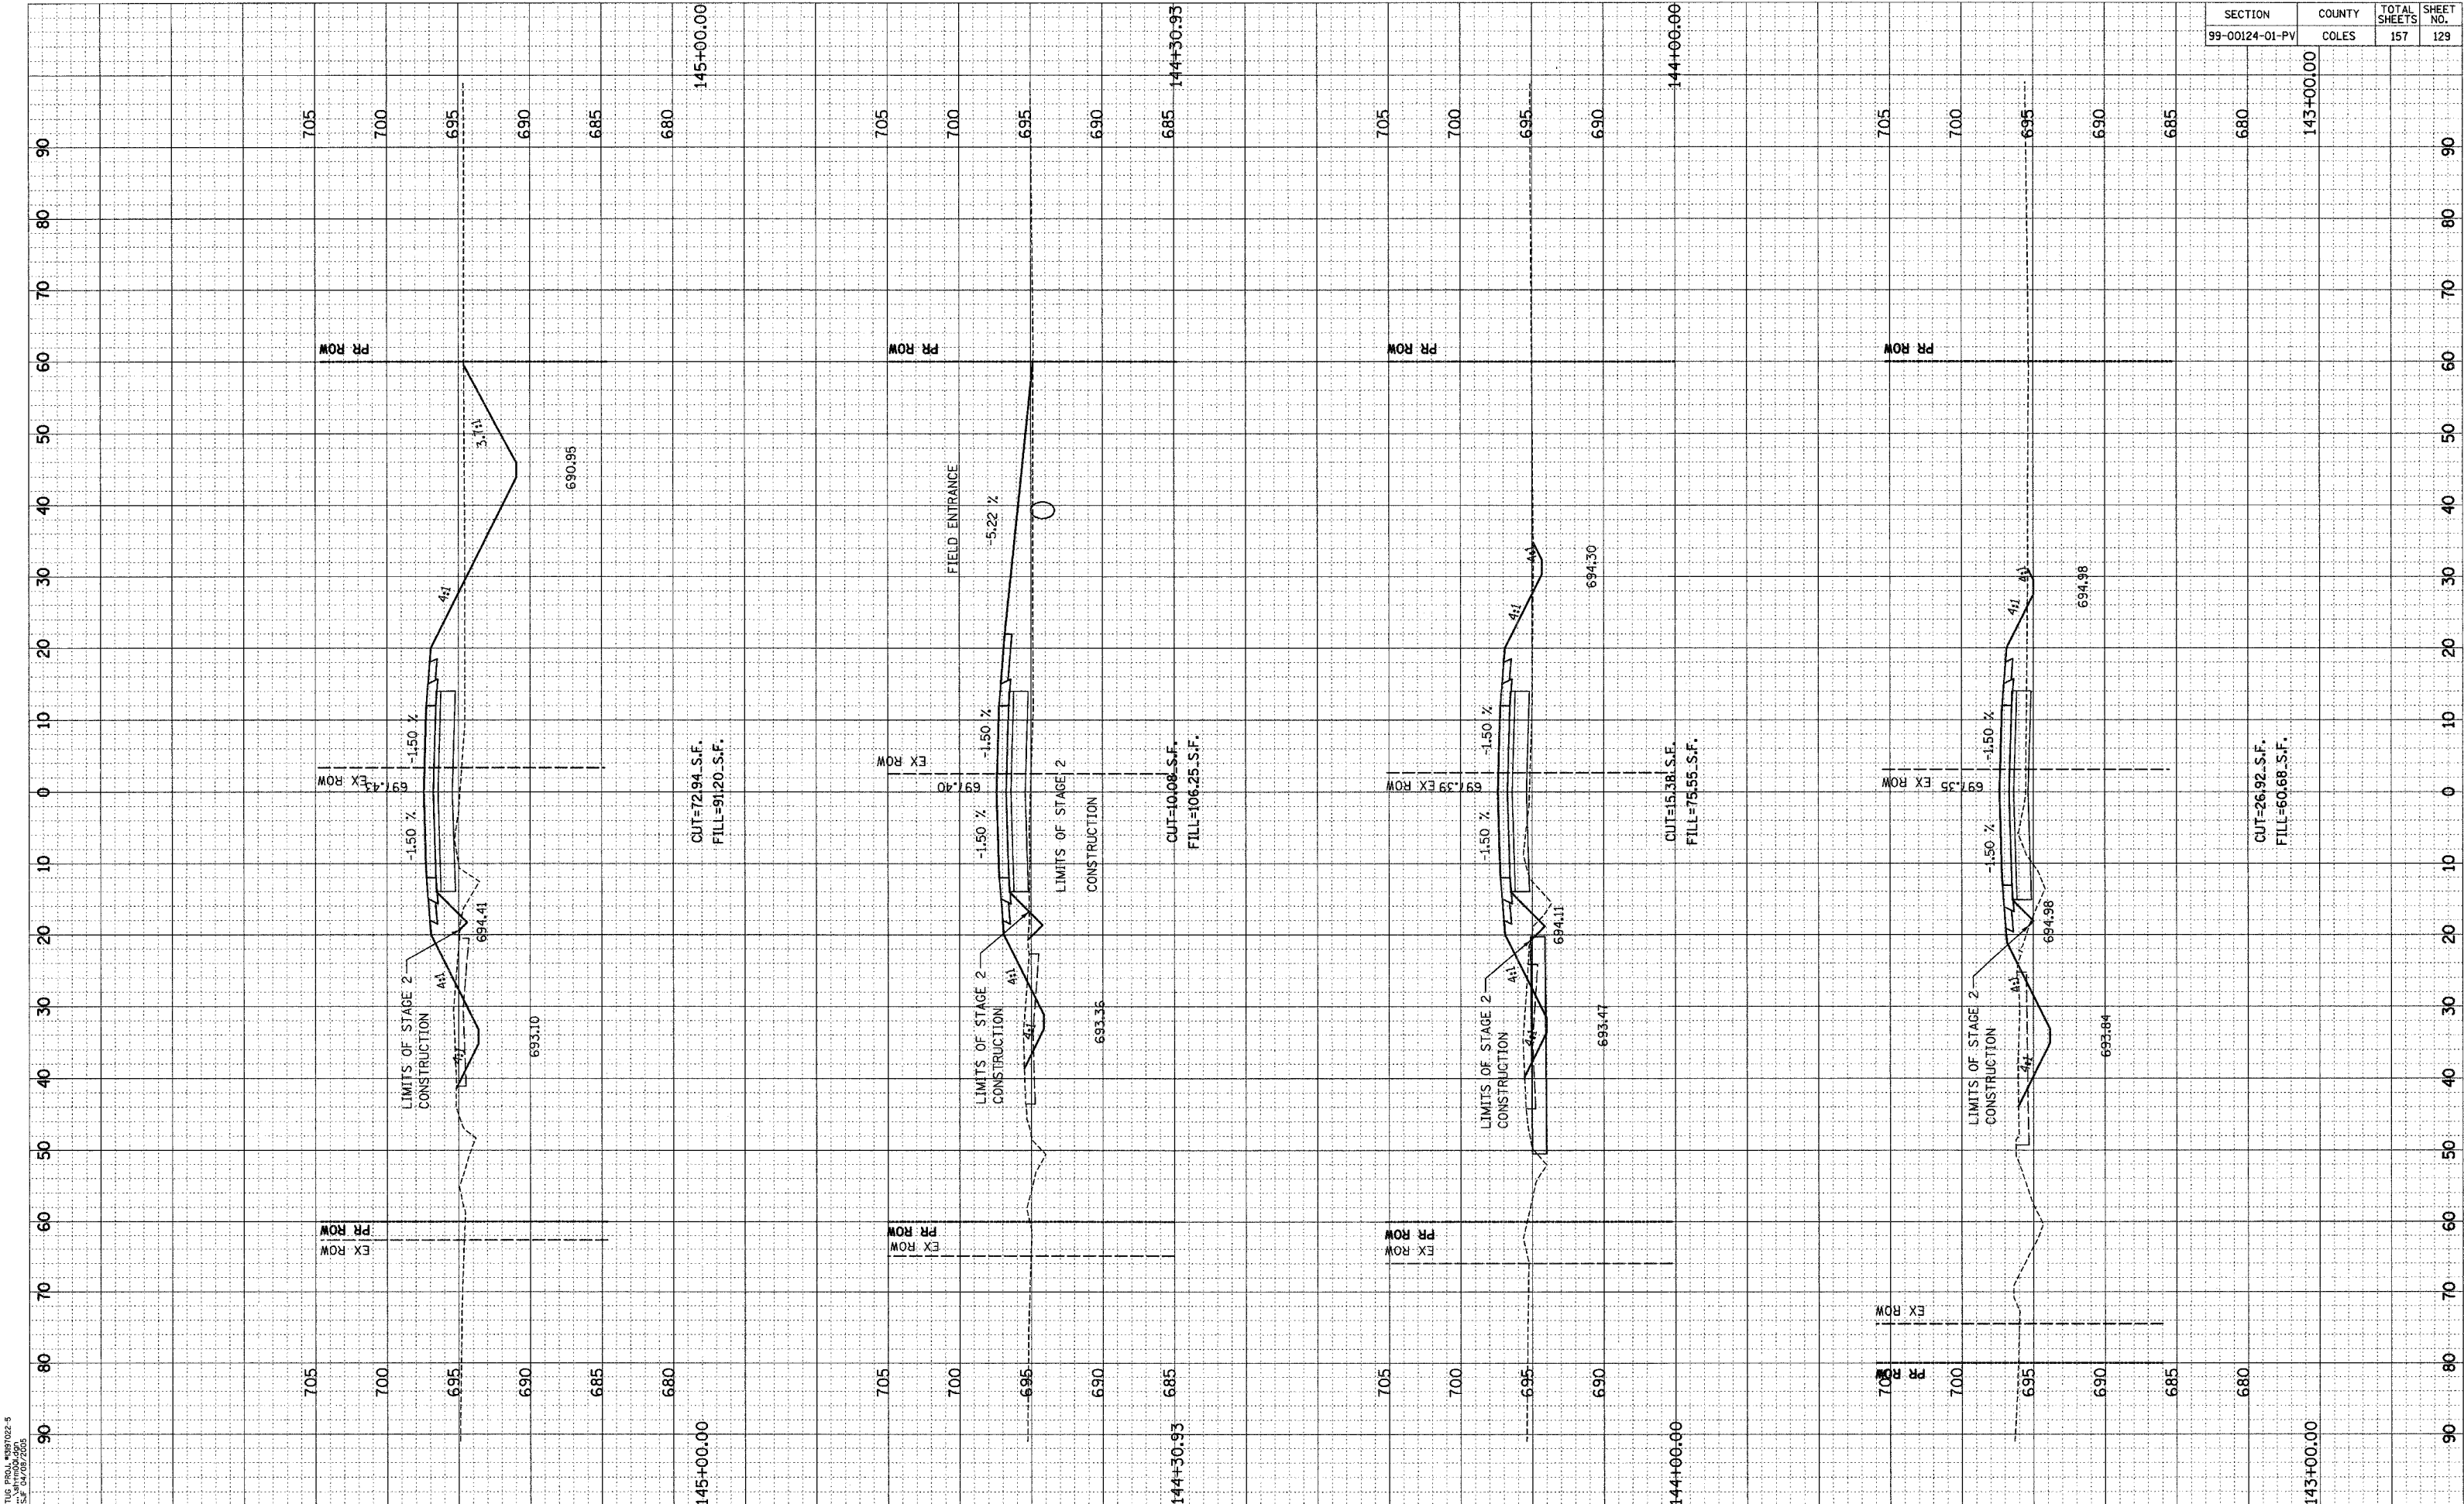

TUE PROJ: 991022-5
S.F. 04/08/2005