


SECTION	COUNTY	TOTAL SHEETS	SHEET NO.
99-00124-01-PV	COLES	157	130

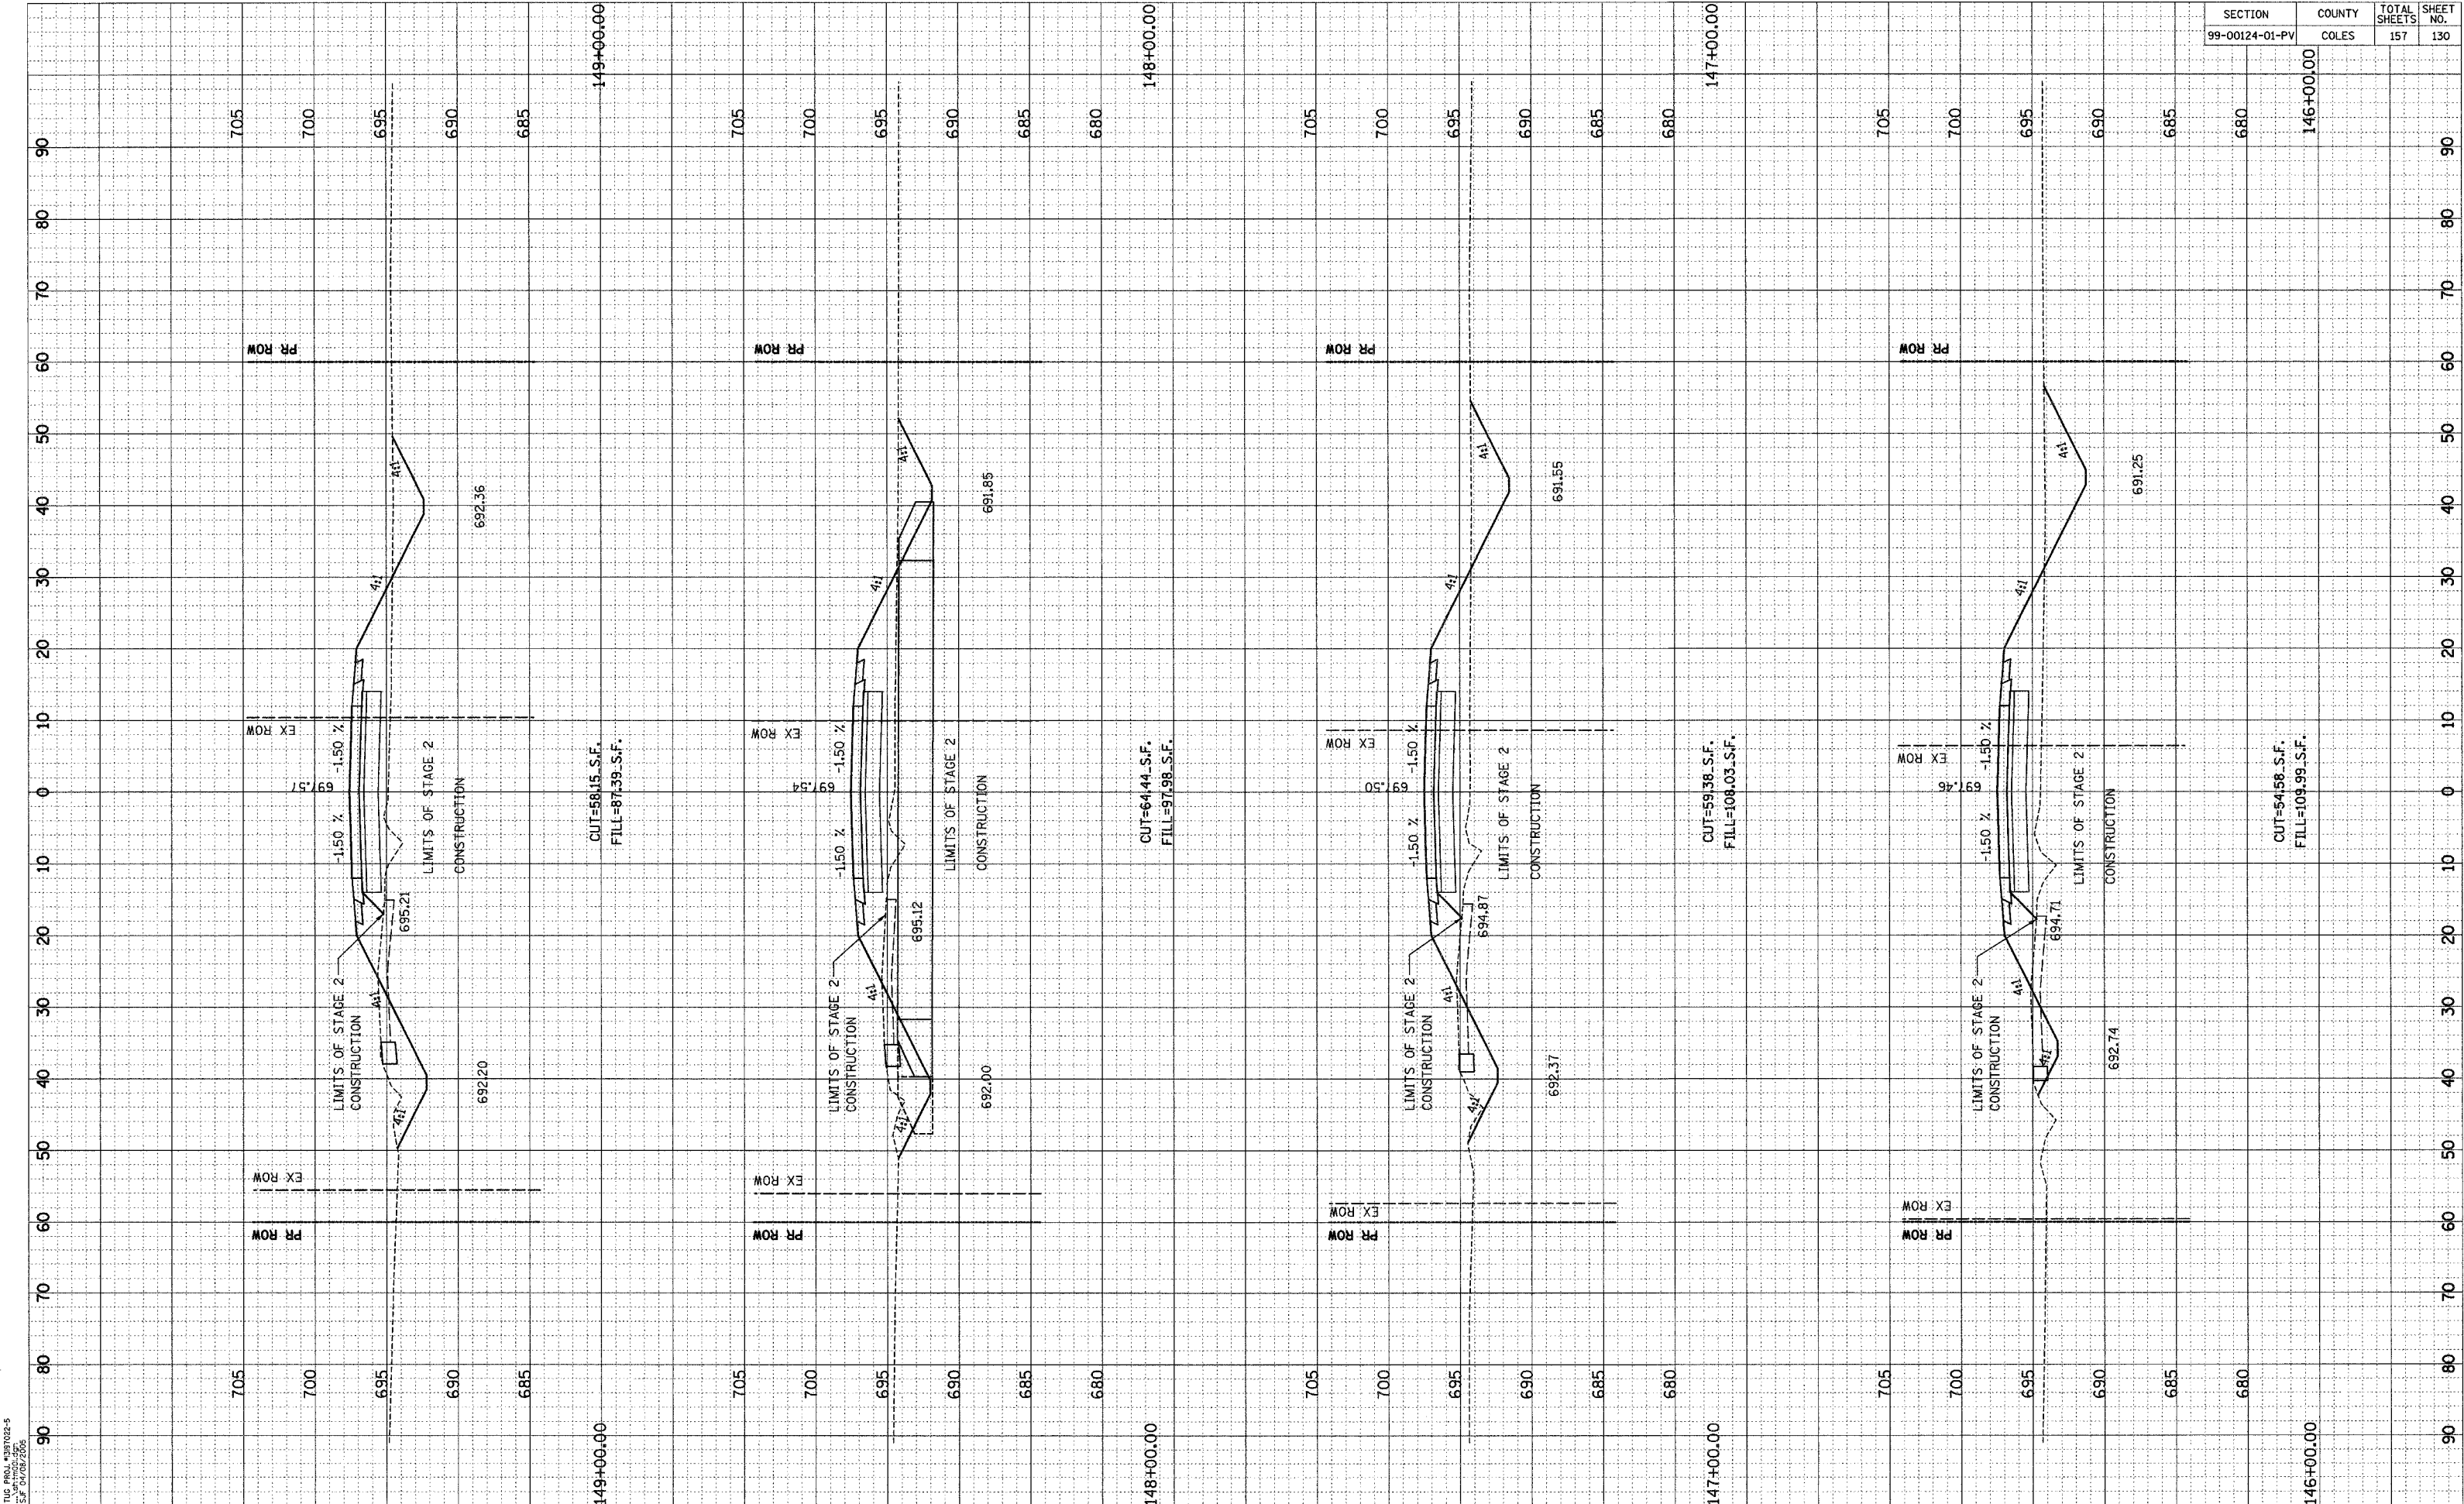

TUG PROJ. #19102E-5
S.F. 01/28/2006