


SECTION	COUNTY	TOTAL SHEETS	SHEET NO.
99-00124-01-PV	COLES	157	132

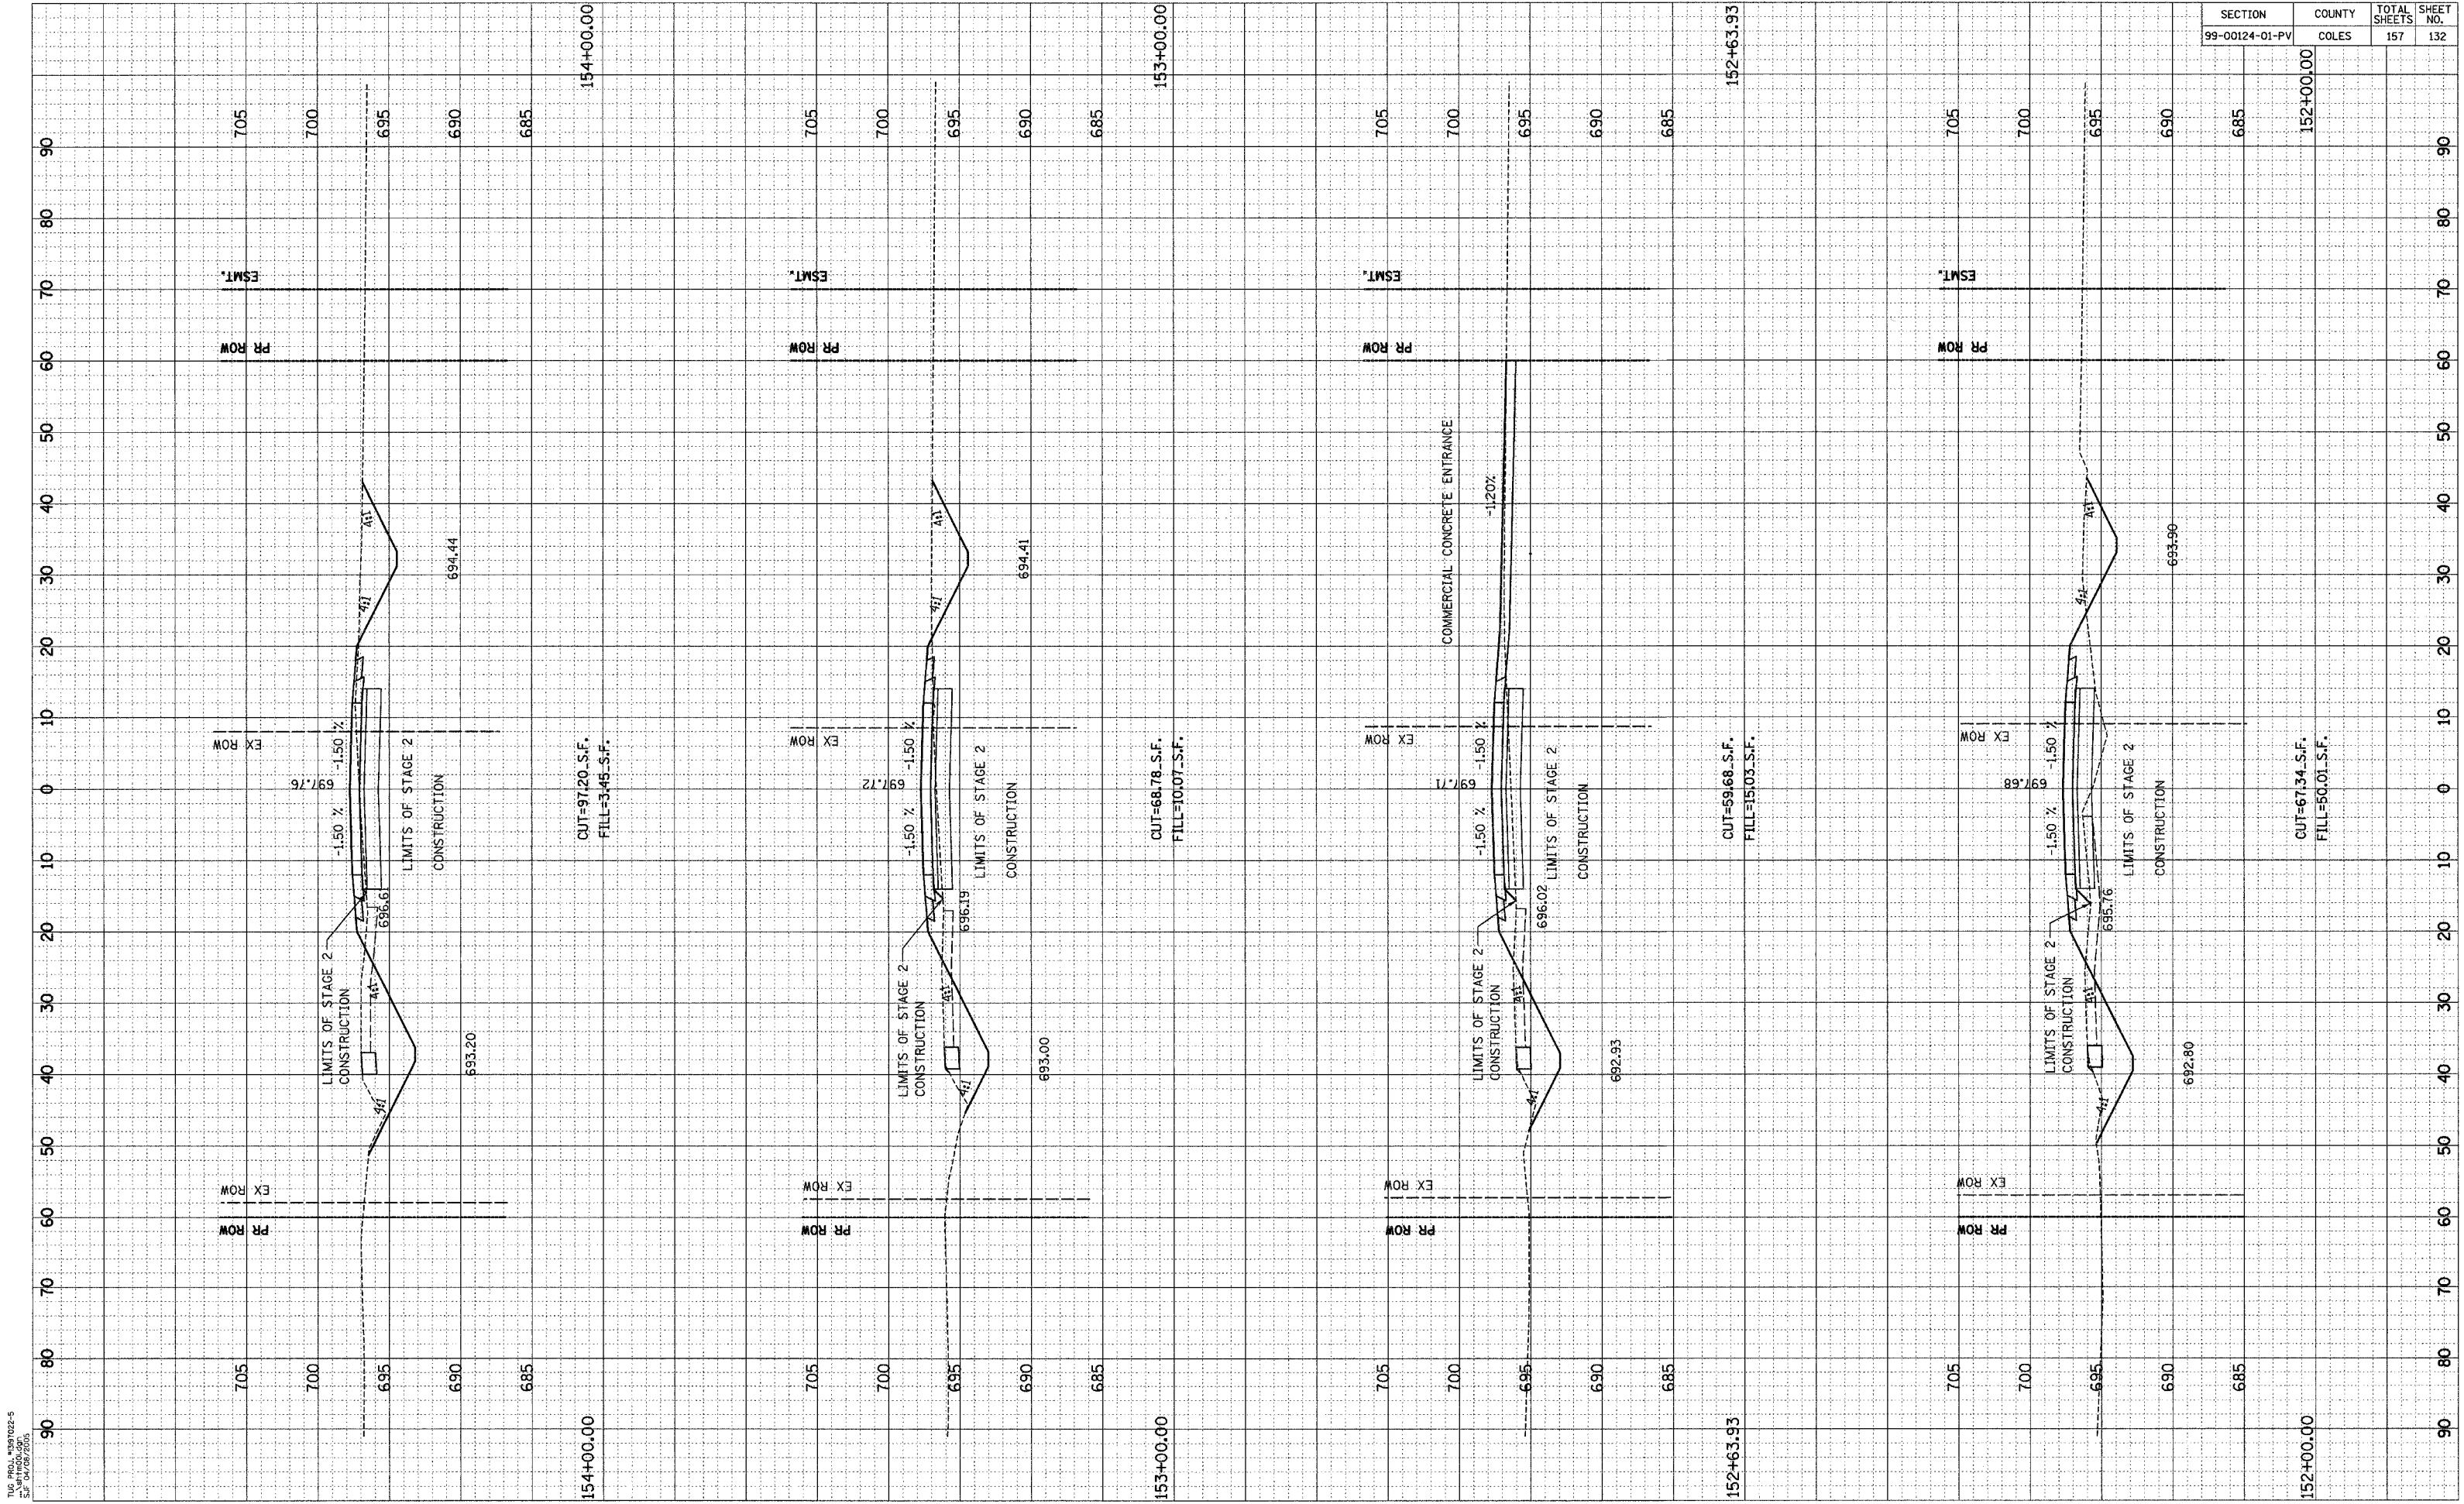

TUG PROJ. #367022-5  
 STA. 152+00.00  
 CH. 18