


SECTION	COUNTY	TOTAL SHEETS	SHEET NO.
99-00124-01-PV	COLES	157	135

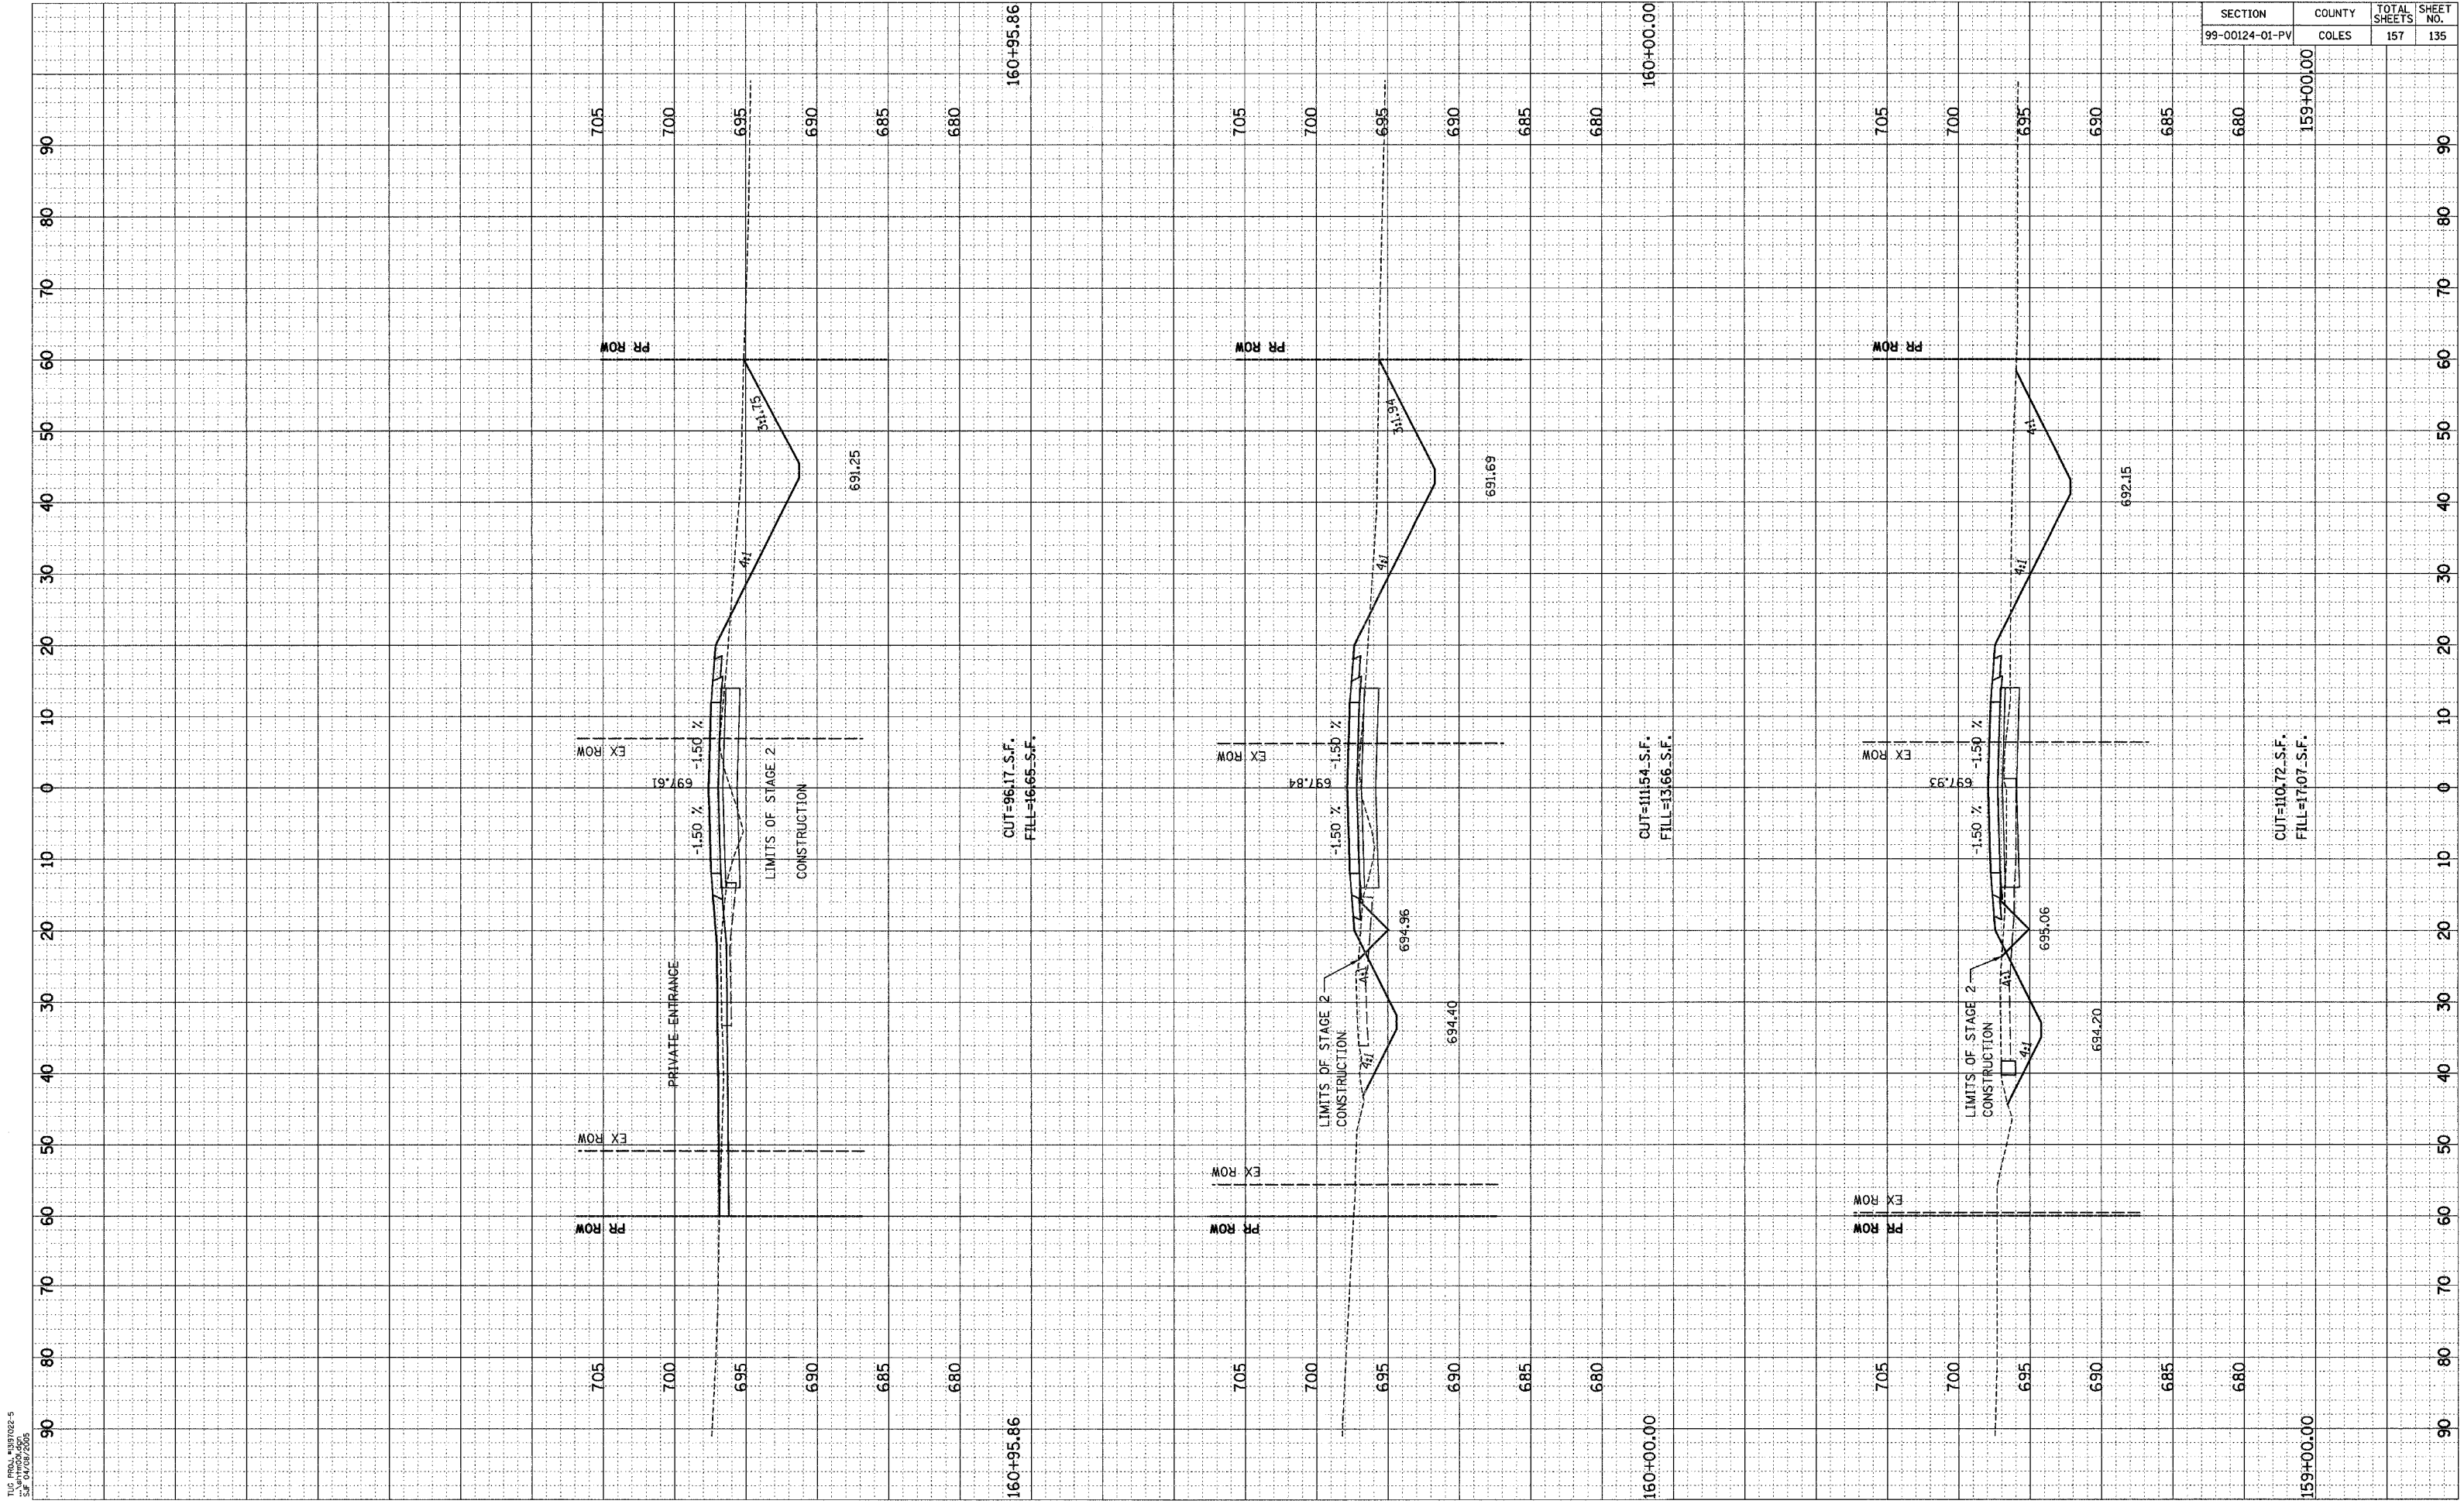

TUG PROJ. #387022-5
 DATE: 04/08/2005
 3:47:58 PM