


SECTION	COUNTY	TOTAL SHEETS	SHEET NO.
99-00124-01-PV	COLES	157	136

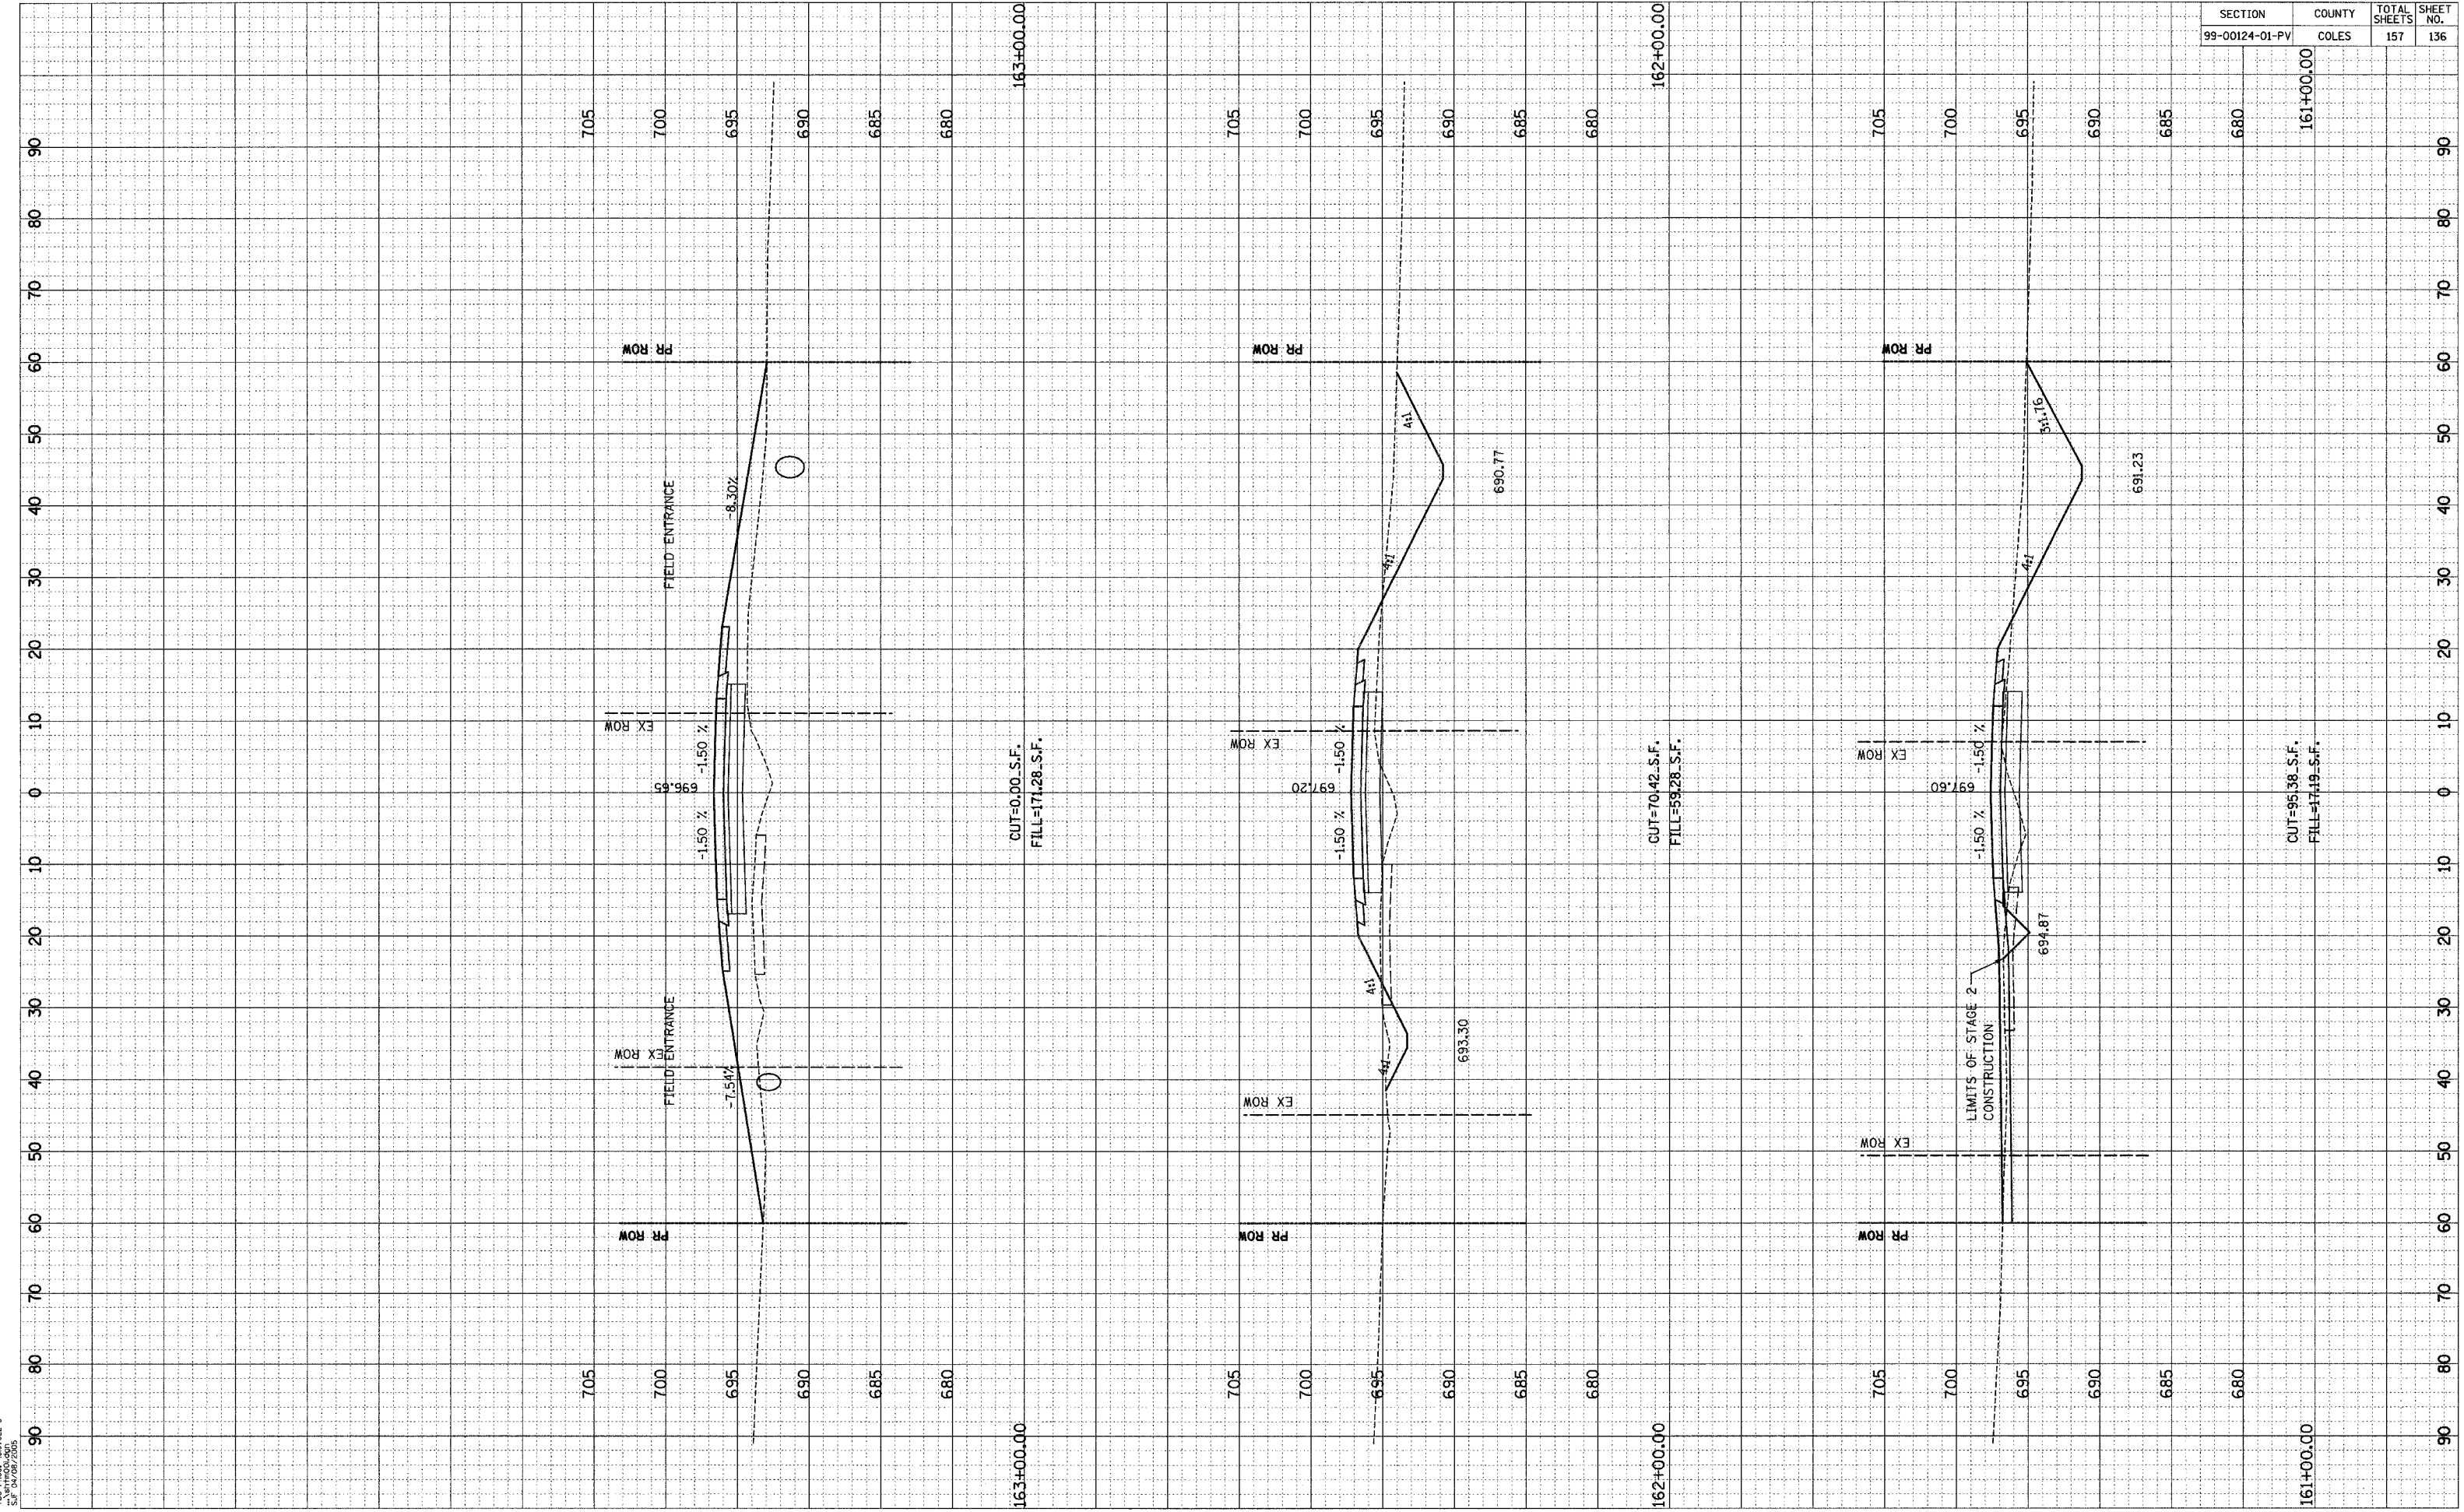

TUG PROJ. #387022-5  
SHEET NO. 136  
DATE: 04/09/2008