


SECTION	COUNTY	TOTAL SHEETS	SHEET NO.
99-00124-01-PV	COLES	157	143

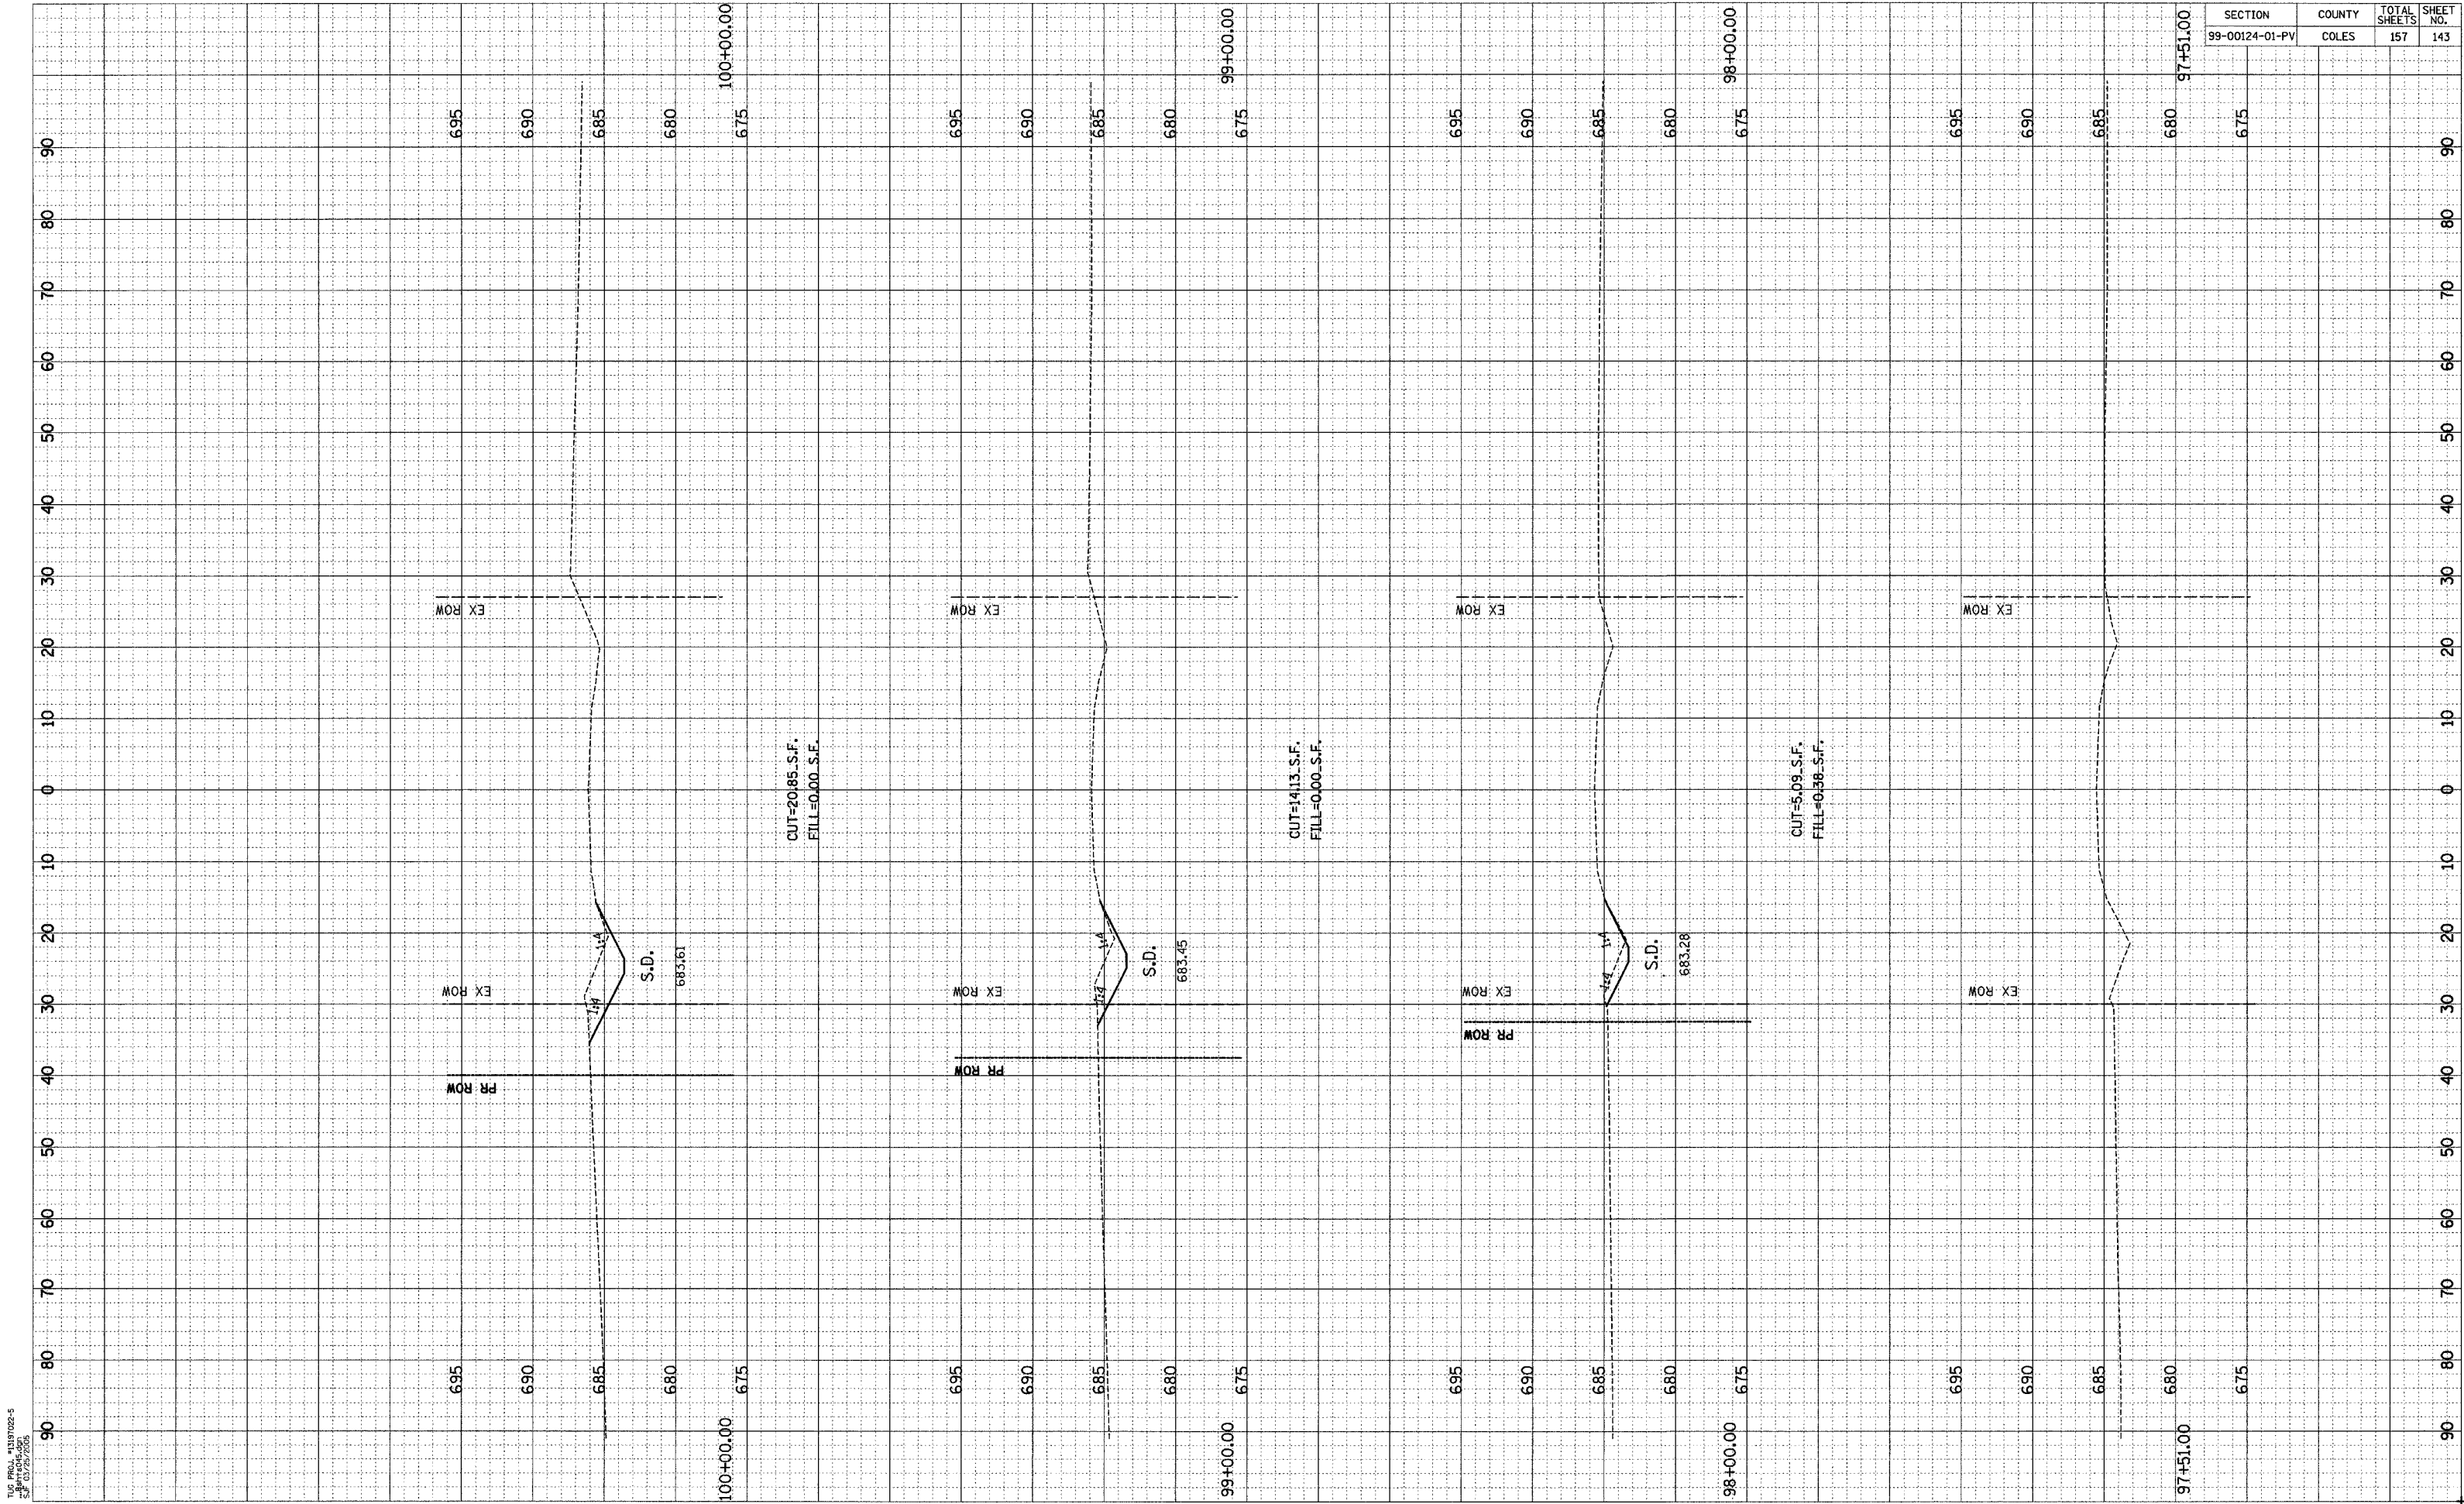

TUG PROJ. #131702-5  
 DATE PLOTTED: 06/25/2008  
 2:58 PM