


SECTION	COUNTY	TOTAL SHEETS	SHEET NO.
99-00124-01-PV	COLES	157	144

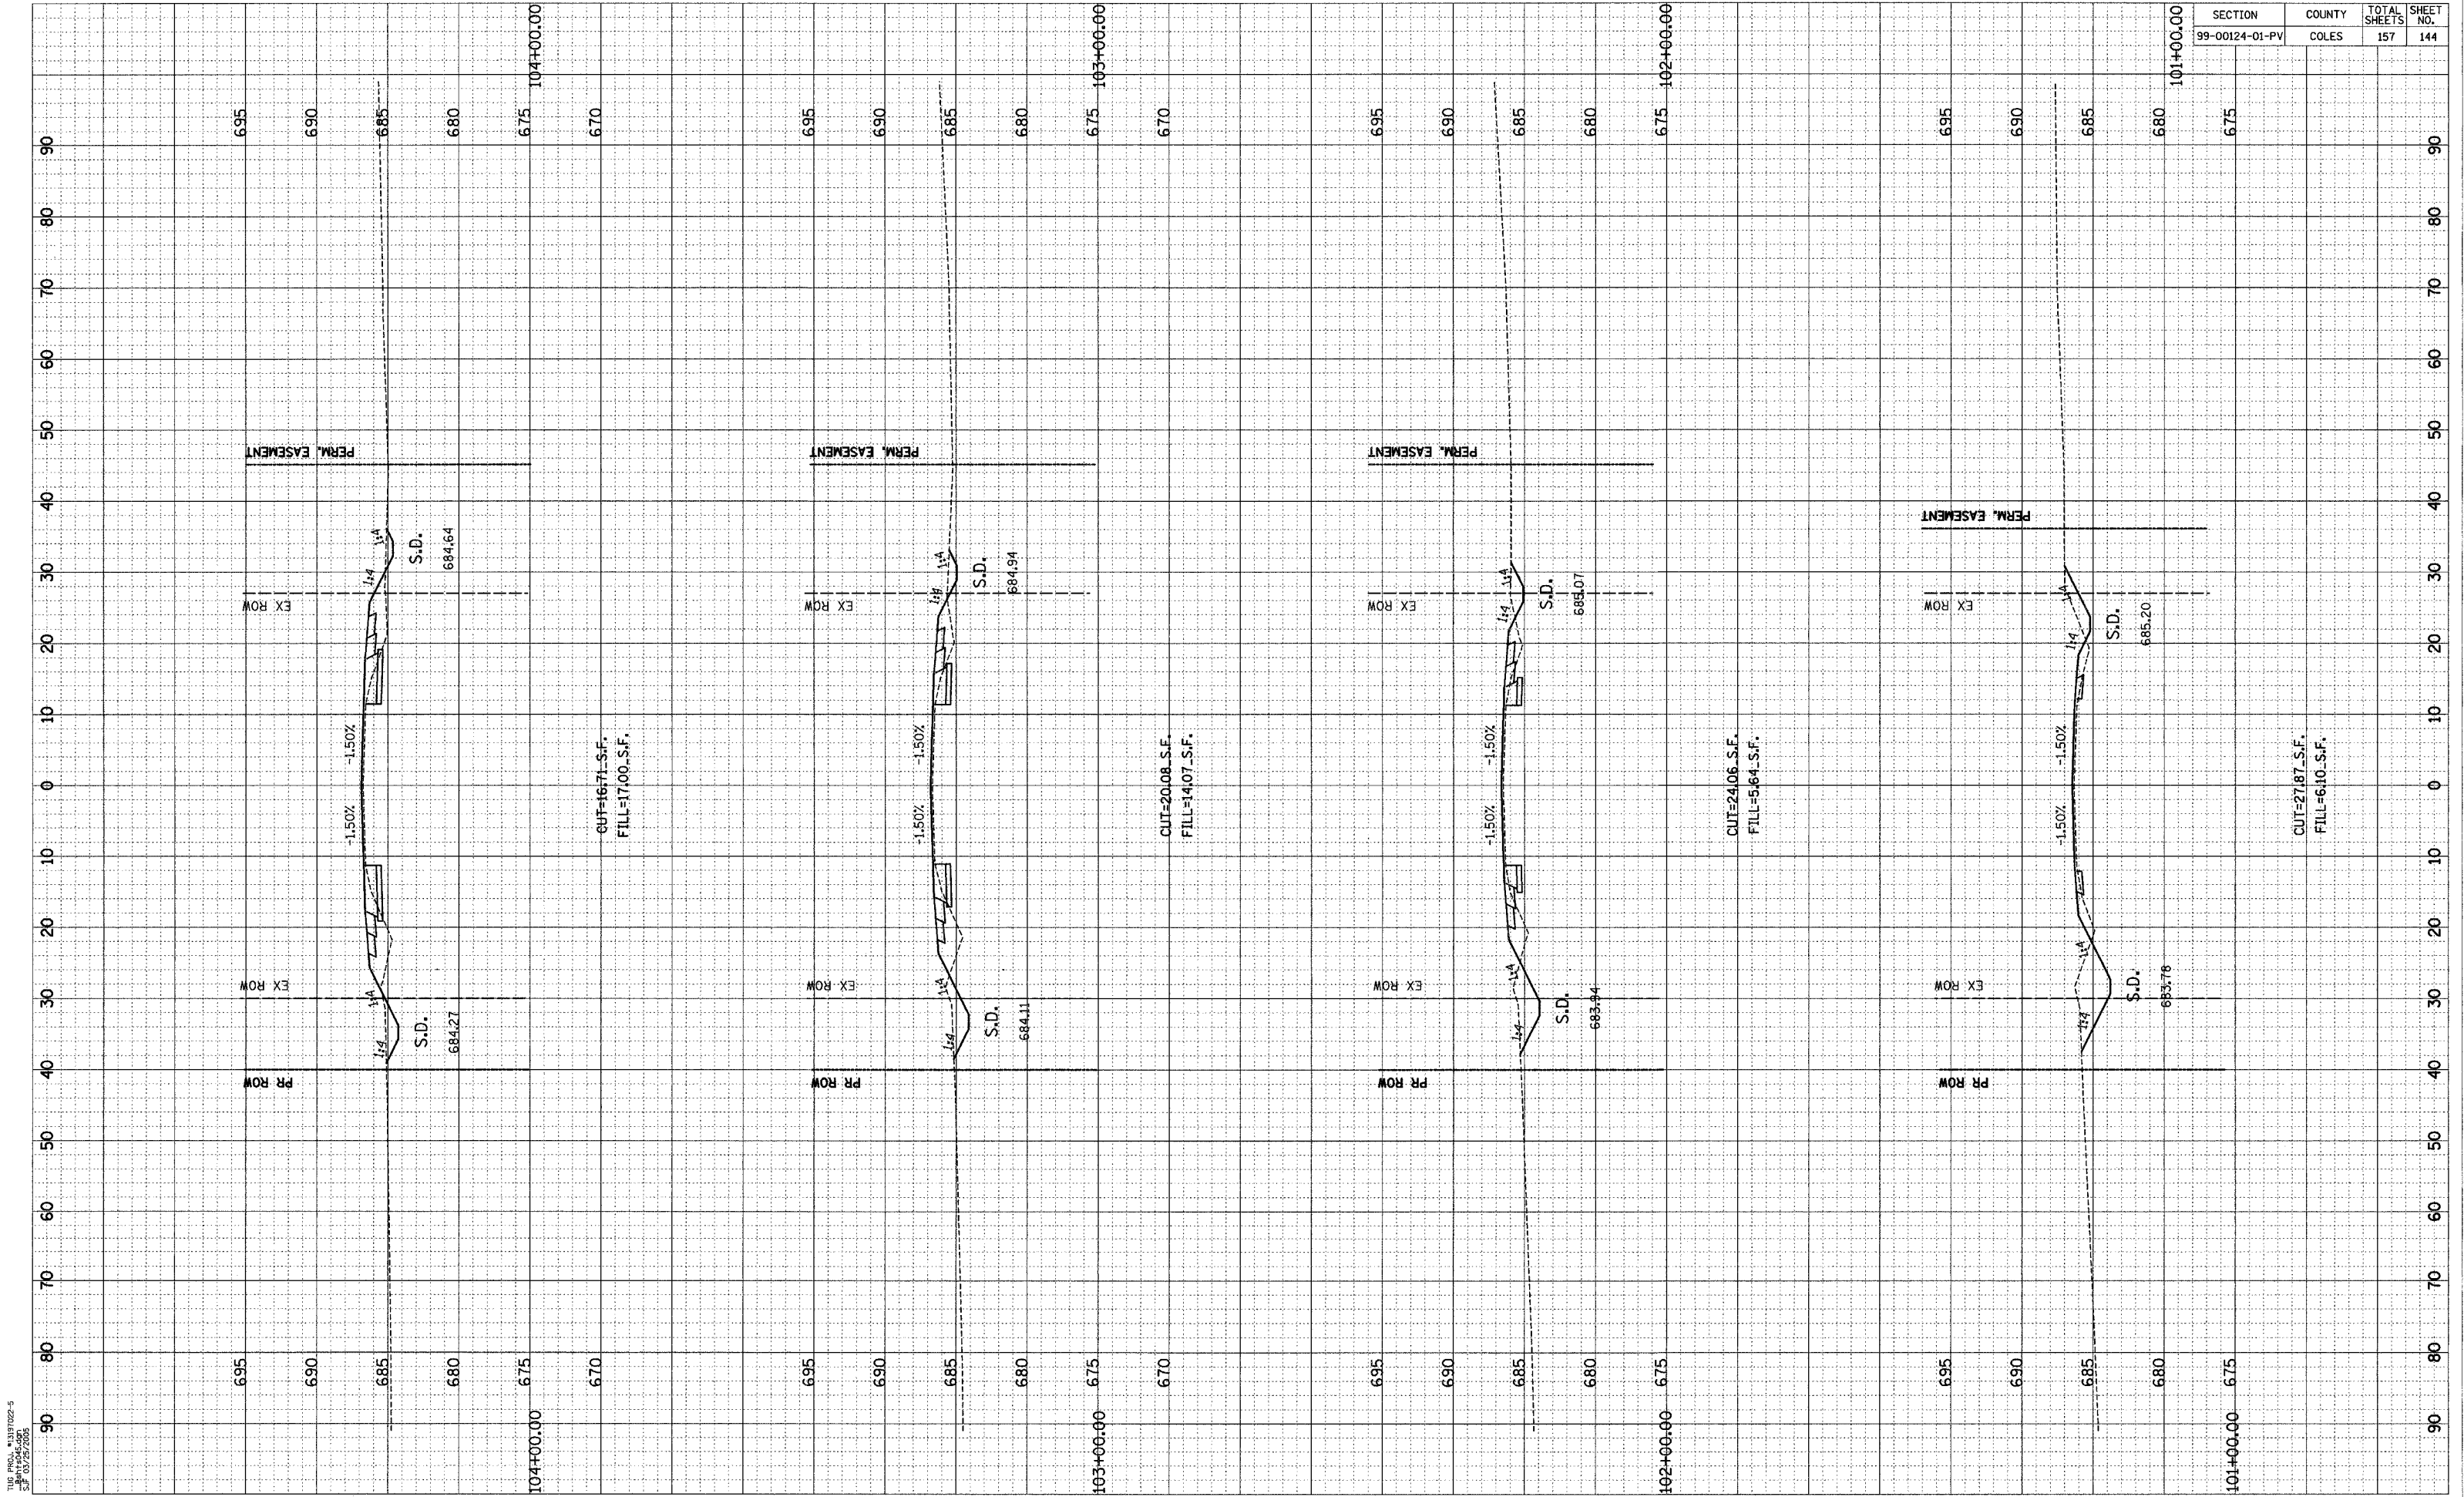

TUG PROJ. #3197022-5  
 DATE PLOTTED 06/11/2008  
 10:53:25 AM