




SECTION	COUNTY	TOTAL SHEETS	SHEET NO.
99-00124-01-PV	COLES	157	146

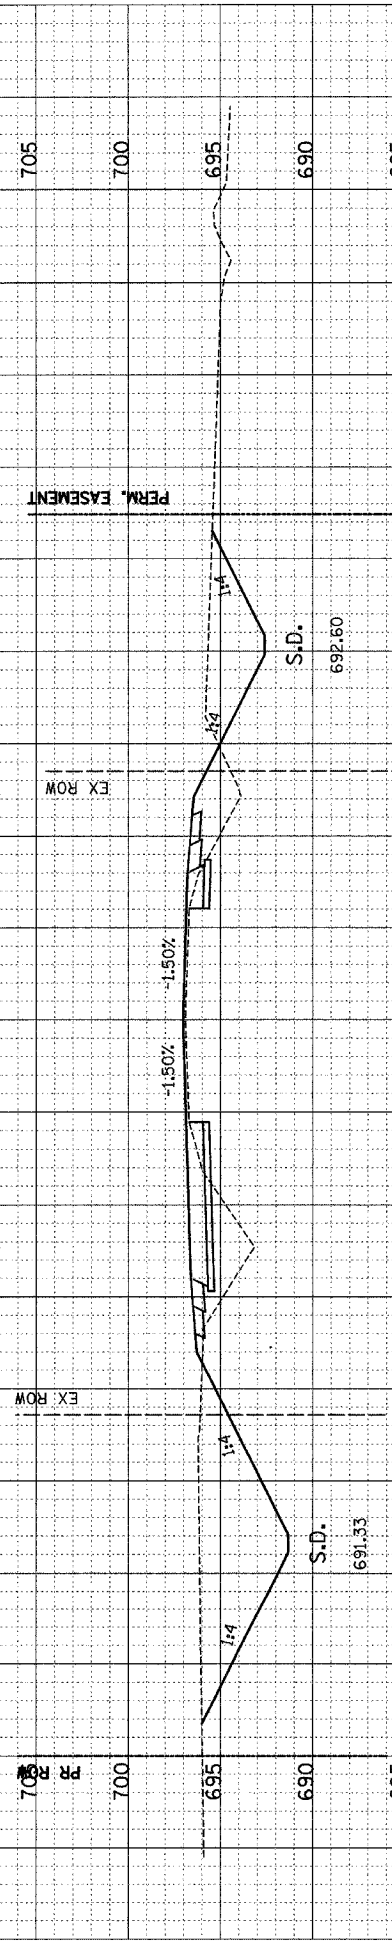


CUT=150.36 S.F.  
FILL=34.95 S.F.

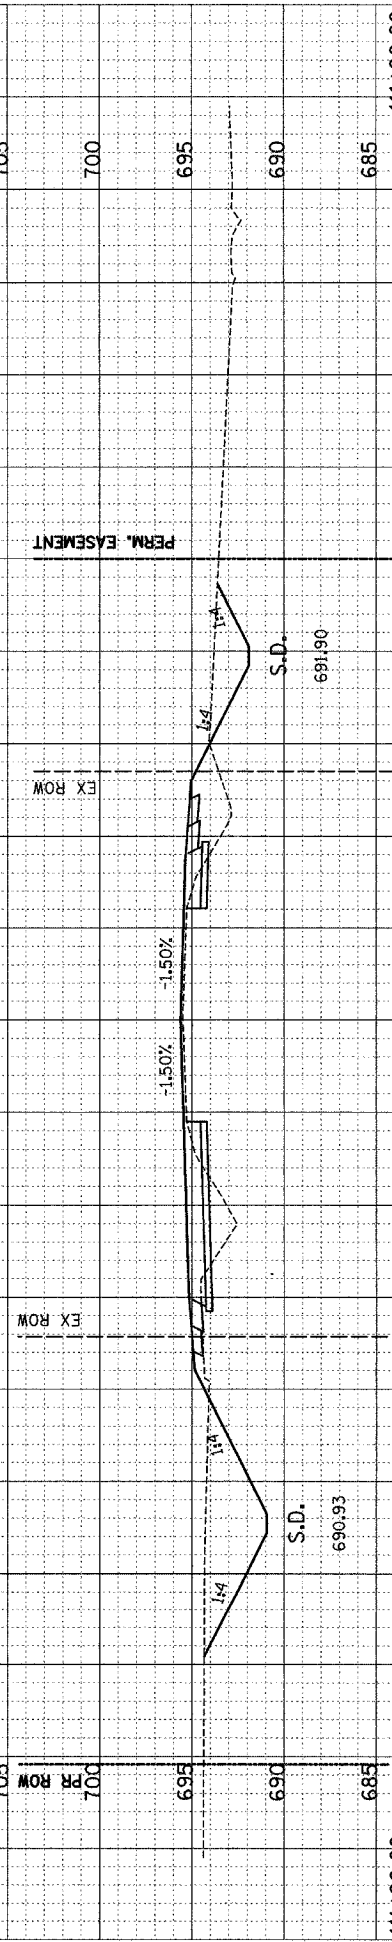

CUT=78.86 S.F.  
FILL=23.73 S.F.

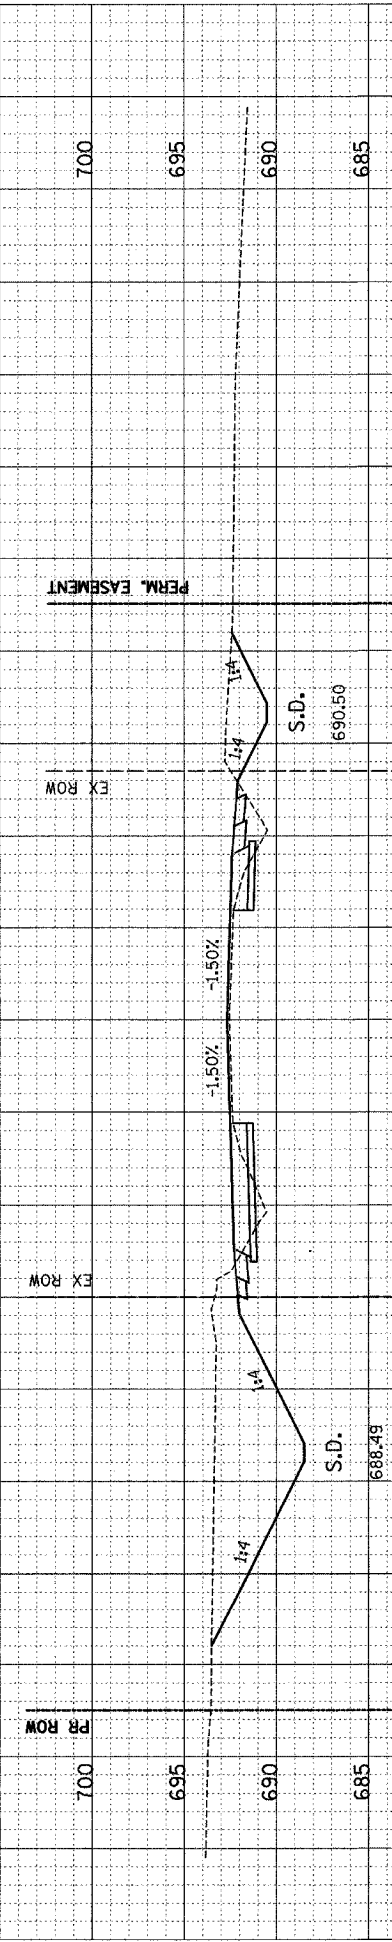

CUT=140.91 S.F.  
FILL=5.79 S.F.

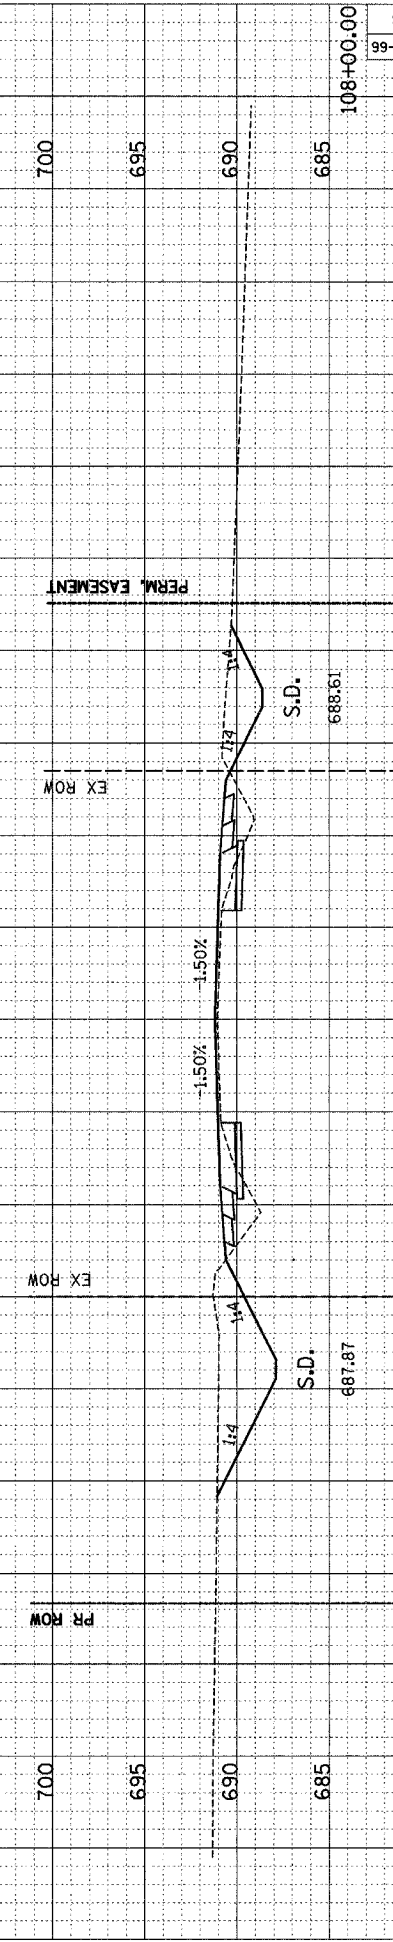

CUT=73.39 S.F.  
FILL=12.11 S.F.

THIS DRAWING IS THE PROPERTY OF THE UPCHURCH GROUP, INC. AND IS NOT TO BE REPRODUCED OR TRANSMITTED IN ANY FORM OR BY ANY MEANS, ELECTRONIC OR MECHANICAL, WITHOUT THE WRITTEN PERMISSION OF THE UPCHURCH GROUP, INC.