


SECTION	COUNTY	TOTAL SHEETS	SHEET NO.
99-00124-01-PV	COLES	157	149

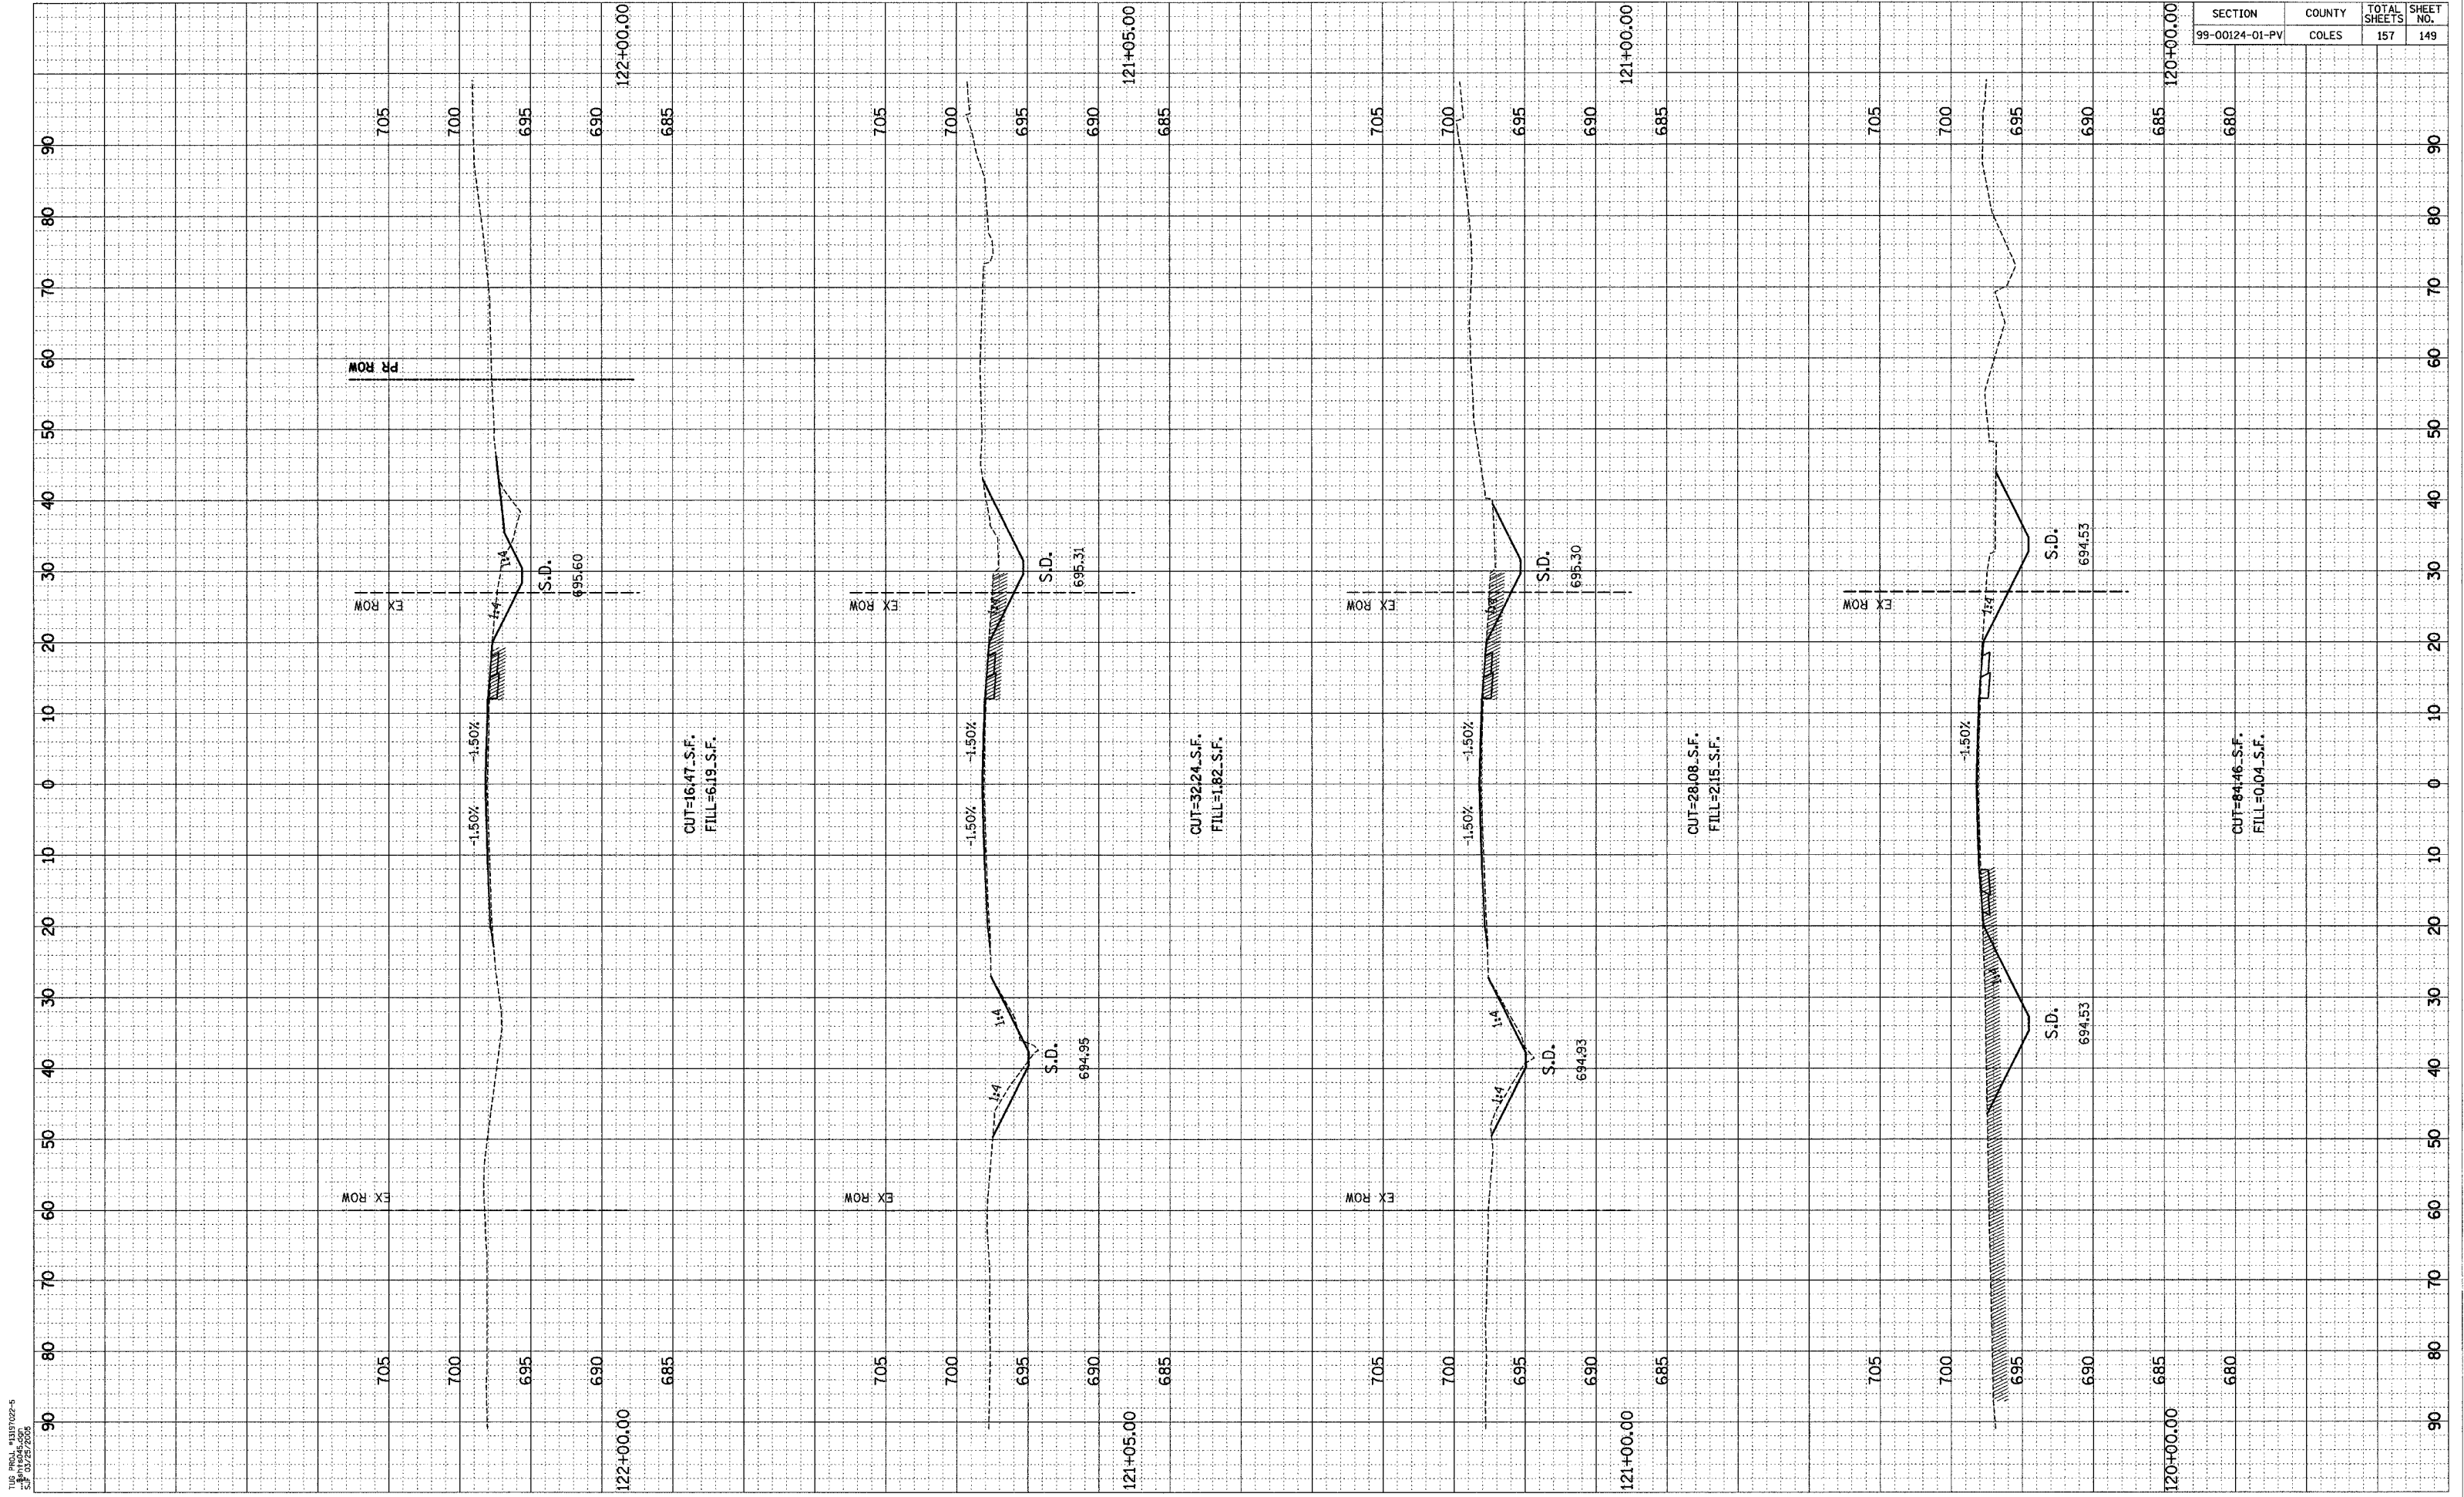

TUG PRL #13191025-5  
 DATE PLOTTED 05/25/2005