


SECTION	COUNTY	TOTAL SHEETS	SHEET NO.
99-00124-01-PV	COLES	157	151

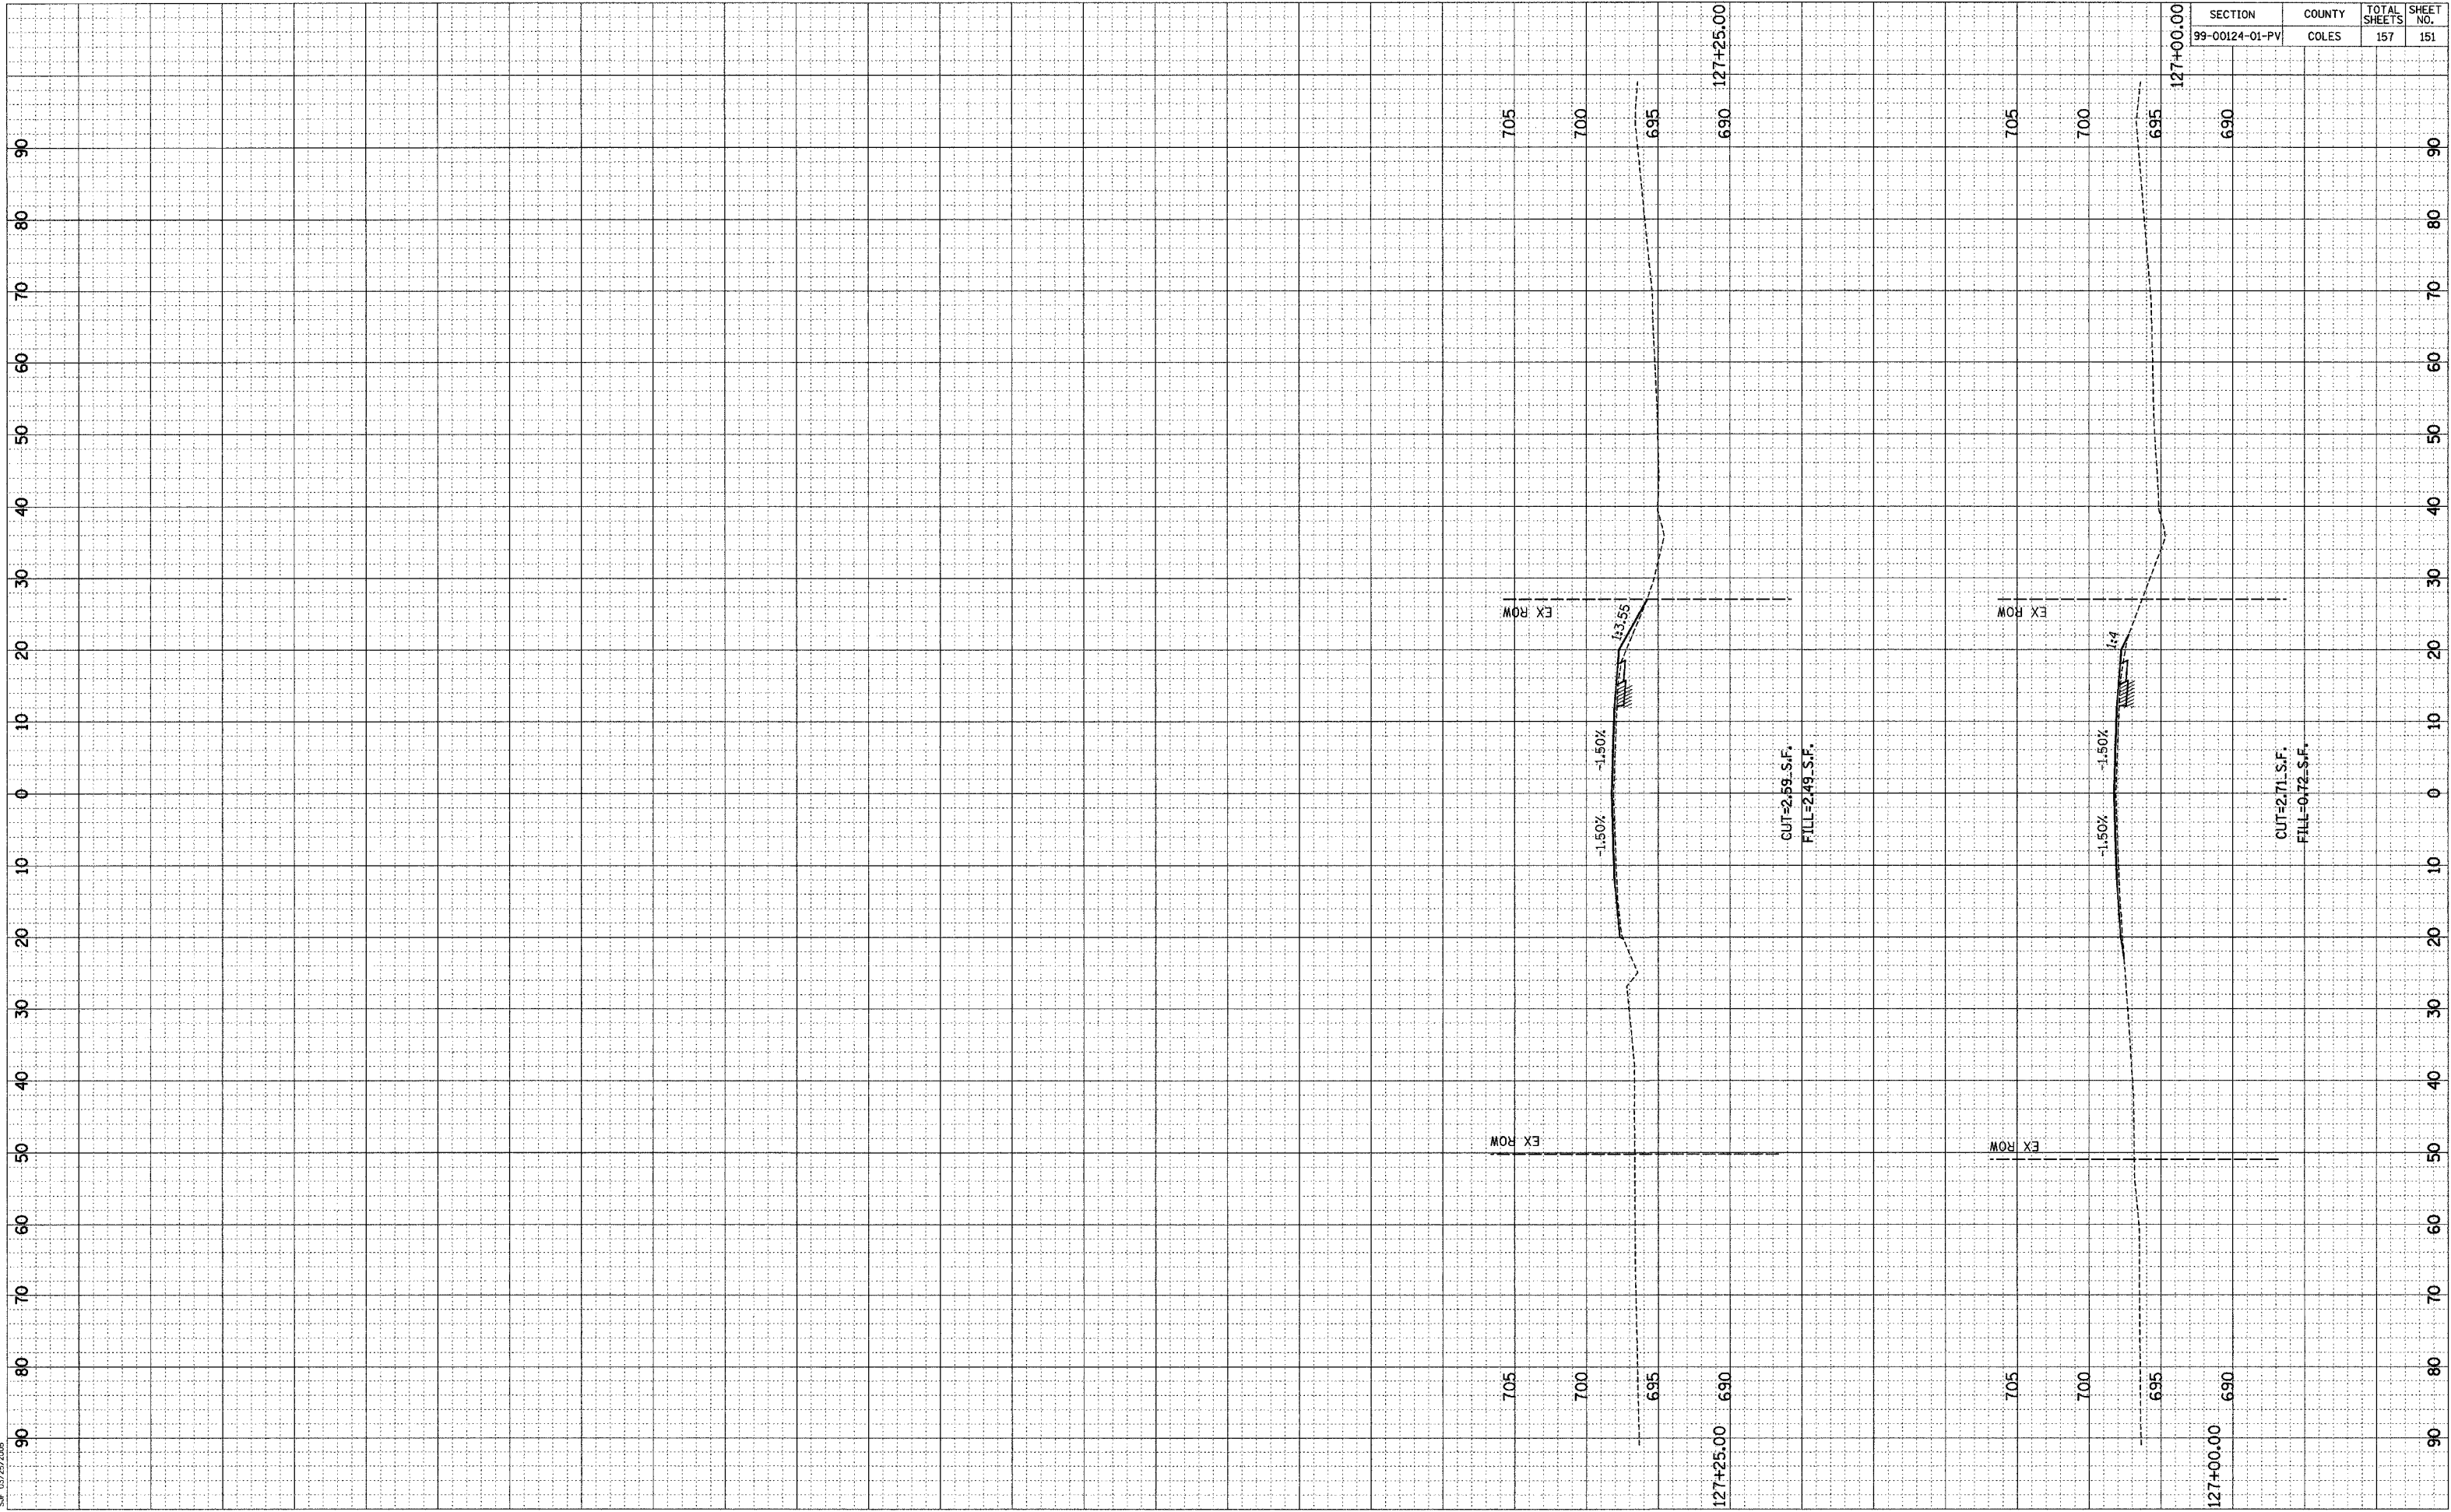

TUG PRL #1317025-5  
 DATE: 05/27/2009  
 TIME: 10:23:00