


SECTION	COUNTY	TOTAL SHEETS	SHEET NO.
99-00124-01-PV	COLES	157	153

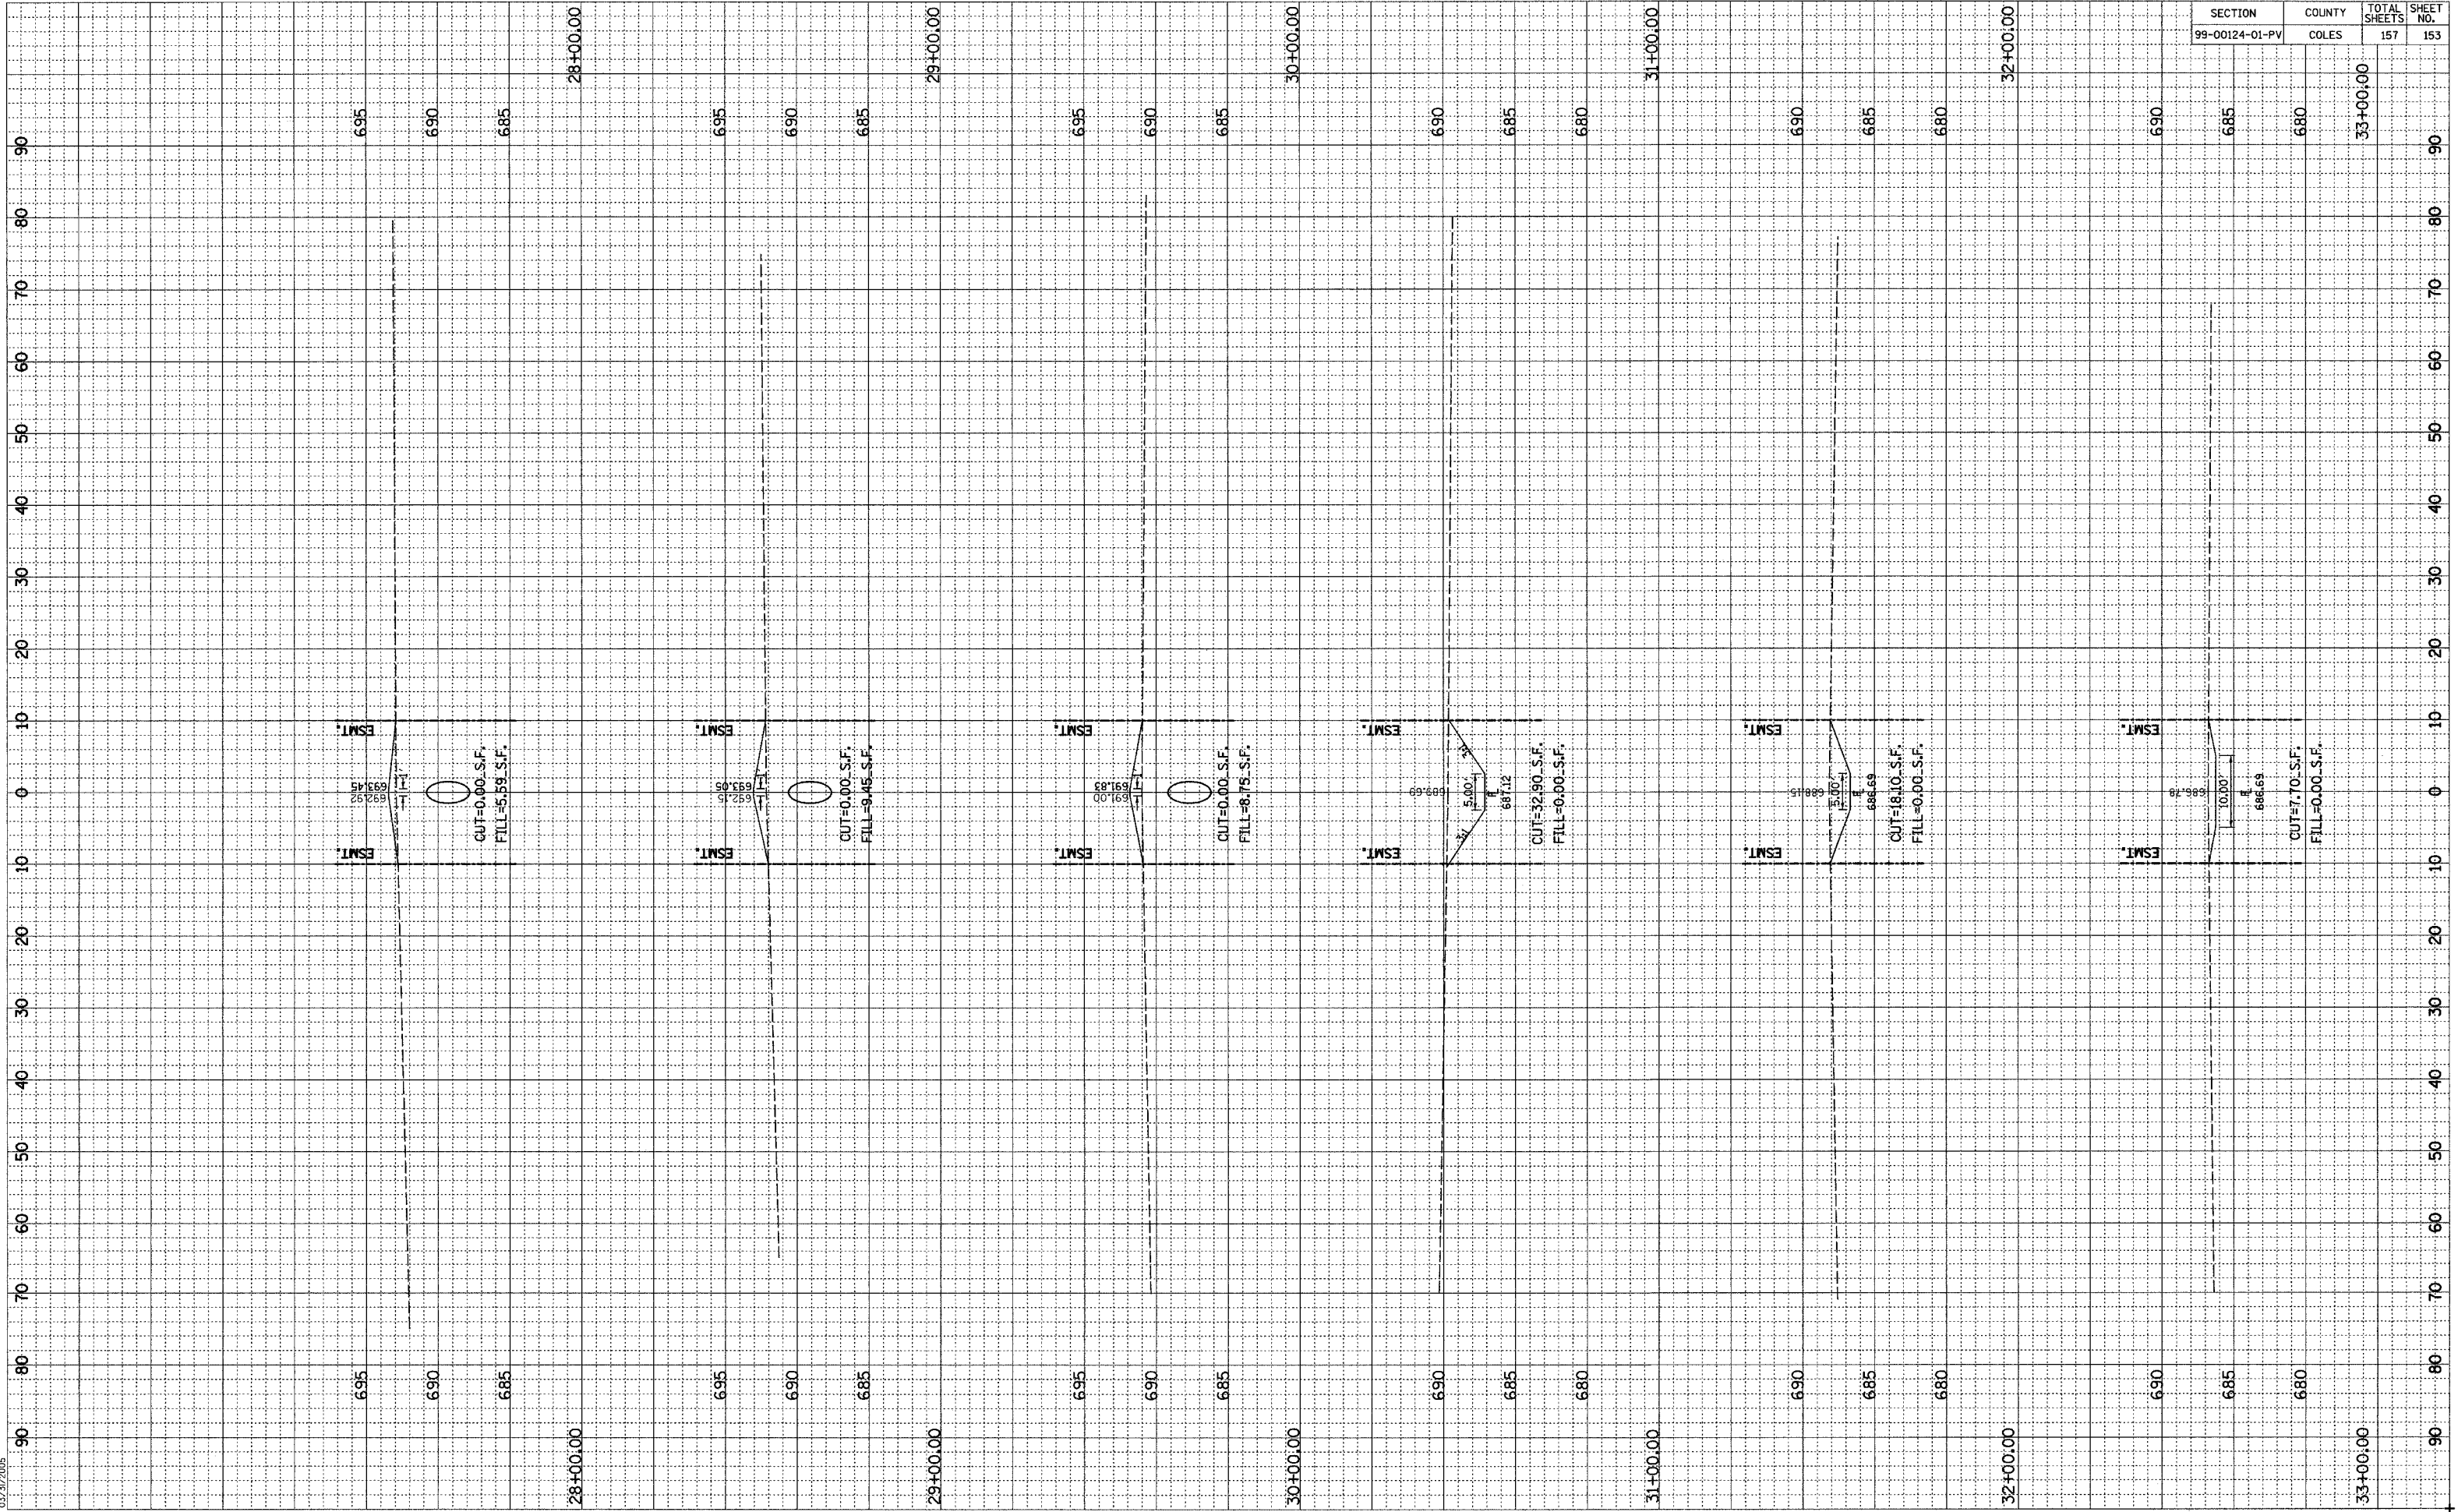

DRAWN BY S.J.F.  
 CHK'D BY J.M.E.  
 TUC PROJ. #191022-5  
 33 SHEETS WEST 567  
 02/27/2006