


ROUTE	SECTION	COUNTY	TOTAL SHEETS	SHEET NO.
TR 225	04-06116-00-BR	SALINE	25	2
SALINE COUNTY		INGRAM HILL ROAD		

Contract No. 99238




PROPOSED ROW AREA = 3.07 ACRES ±

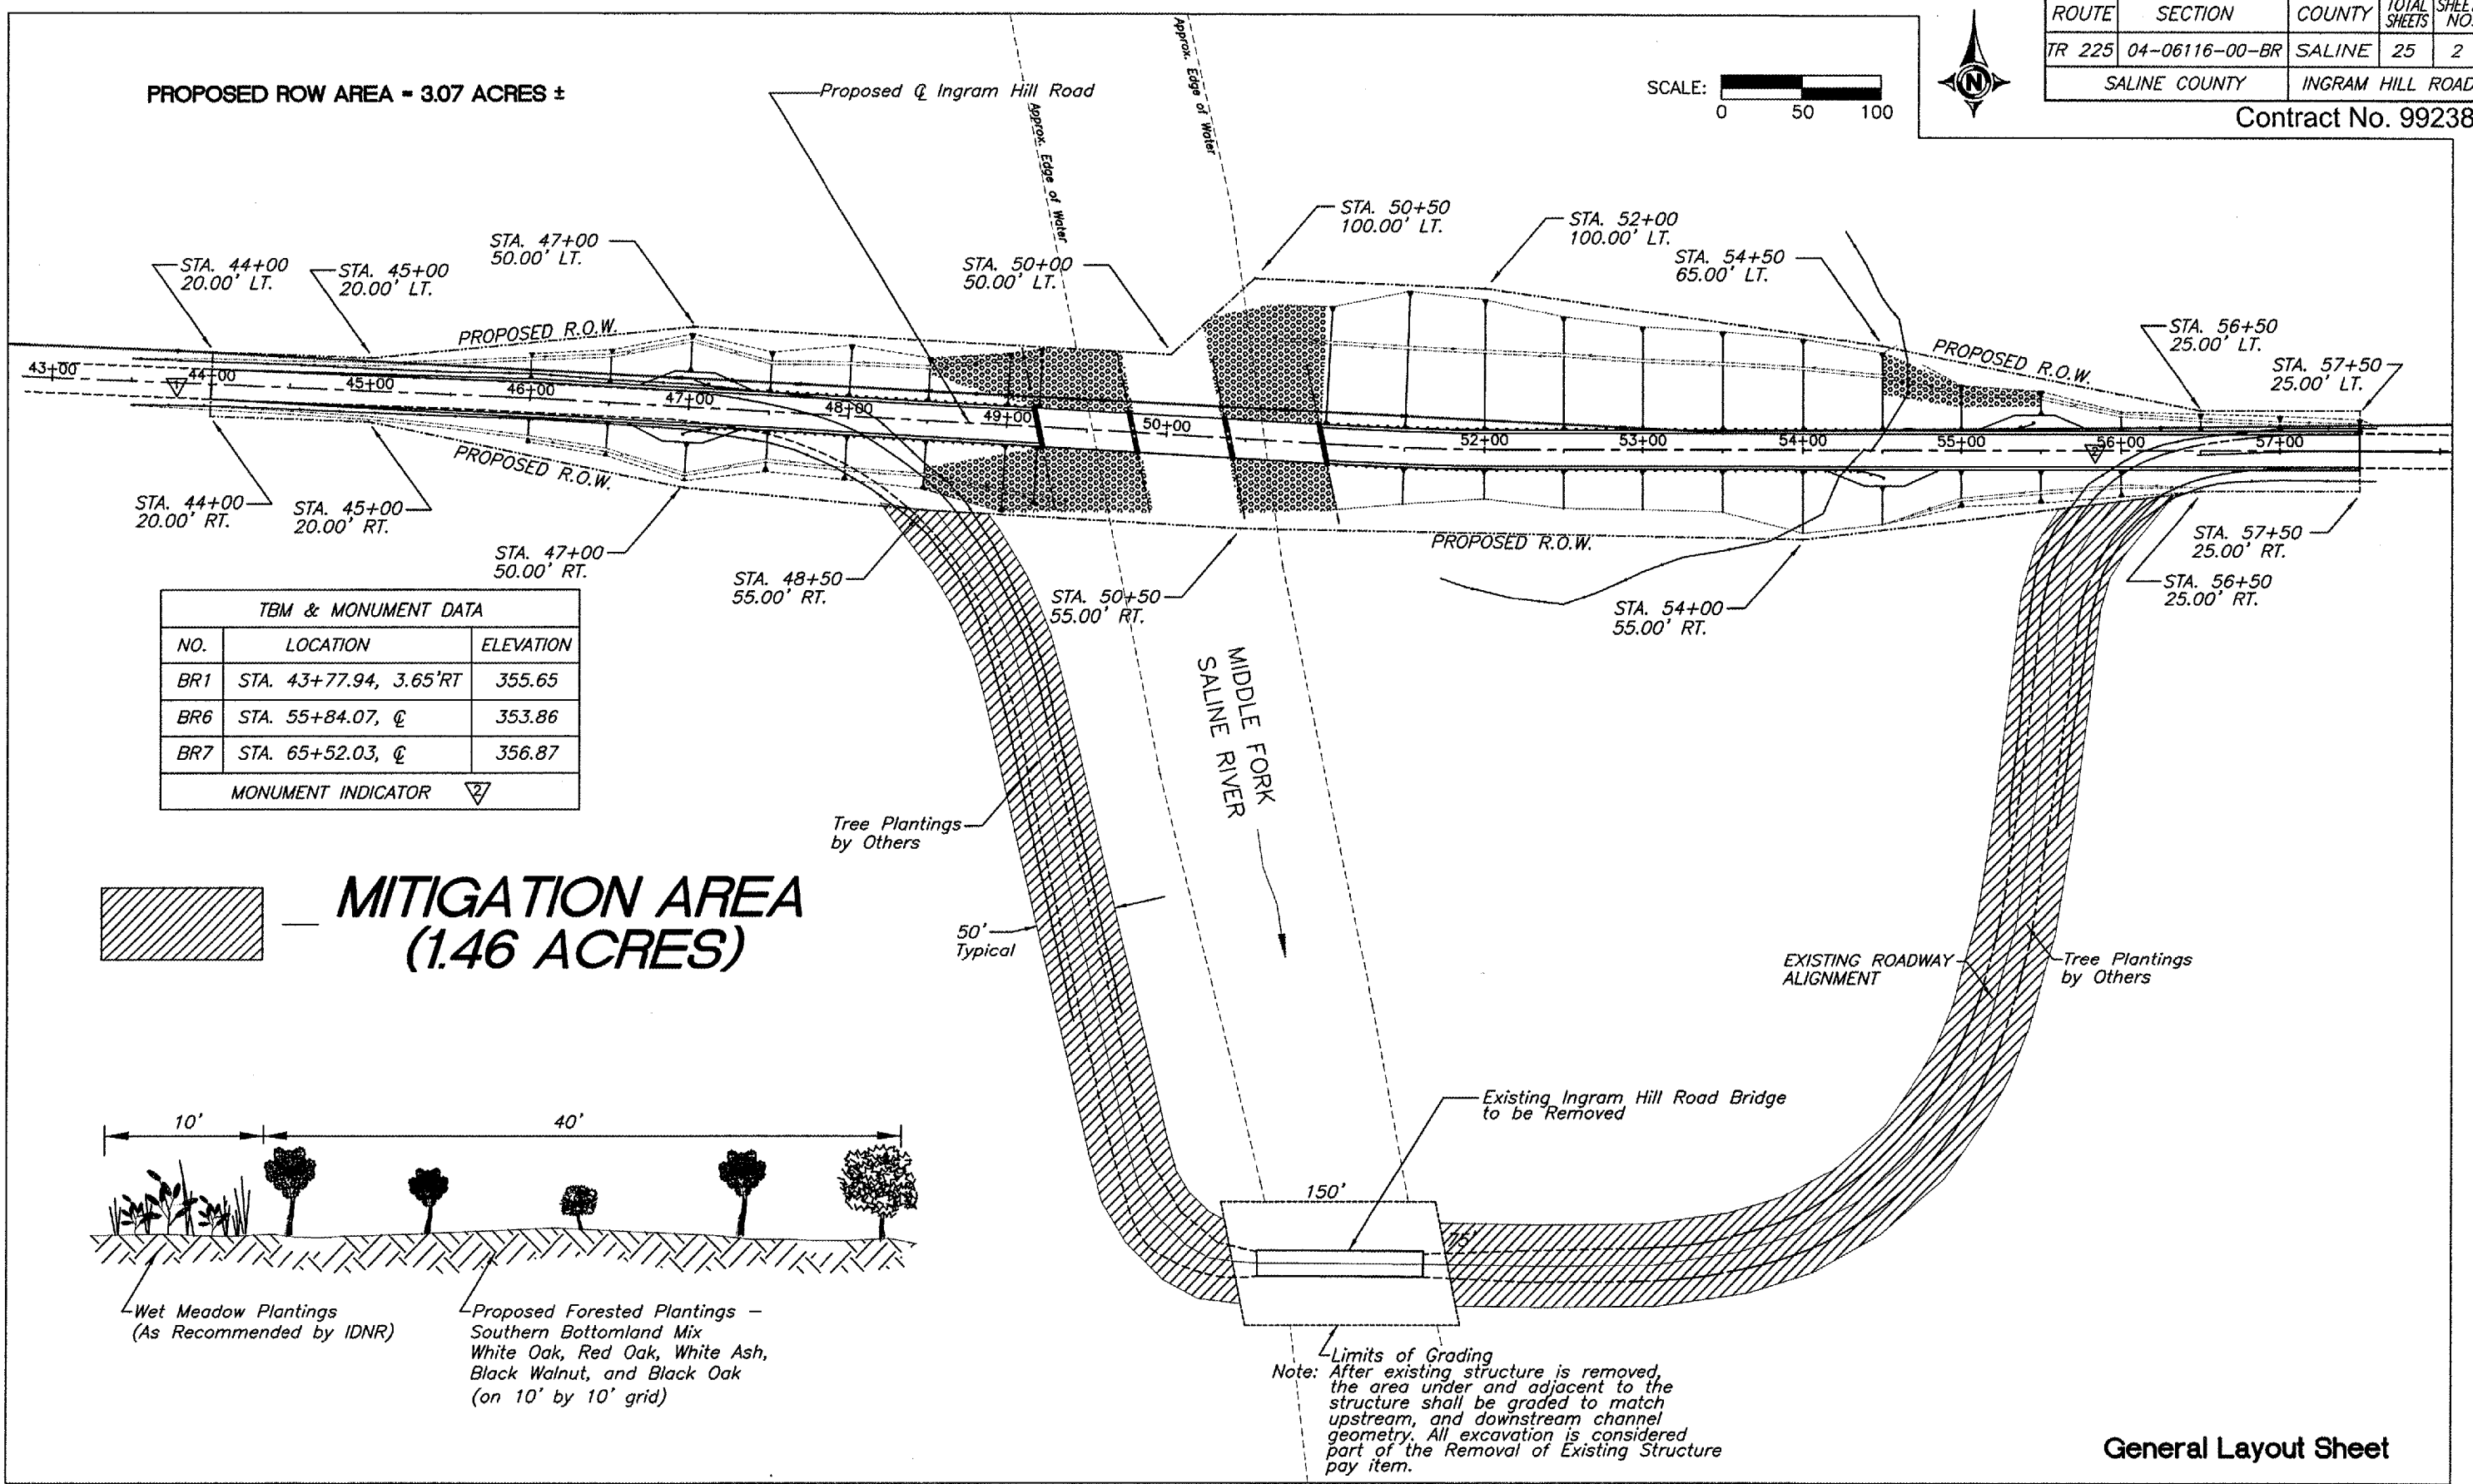

TBM & MONUMENT DATA		
NO.	LOCATION	ELEVATION
BR1	STA. 43+77.94, 3.65' RT	355.65
BR6	STA. 55+84.07, @	353.86
BR7	STA. 65+52.03, @	356.87
MONUMENT INDICATOR		

**MITIGATION AREA (1.46 ACRES)**

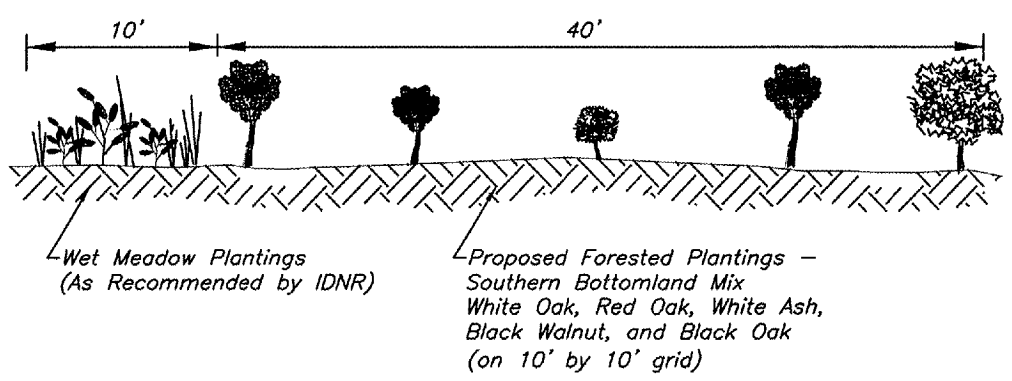

General Layout Sheet

30 Sep 2005 10:08am X:\2004\04043\loc\plans\40SCALE\_PLANS.dwg