


55 50 45 40 35 30 25 20 15 10 5 0 5 10 15 20 25 30 35 40 45

ROUTE	SECTION	COUNTY	TOTAL SHEETS	SHEET NO.
TR 225	04-06116-00-BR	SALINE	25	21
SALINE COUNTY		INGRAM HILL ROAD		

Contract No. 99238

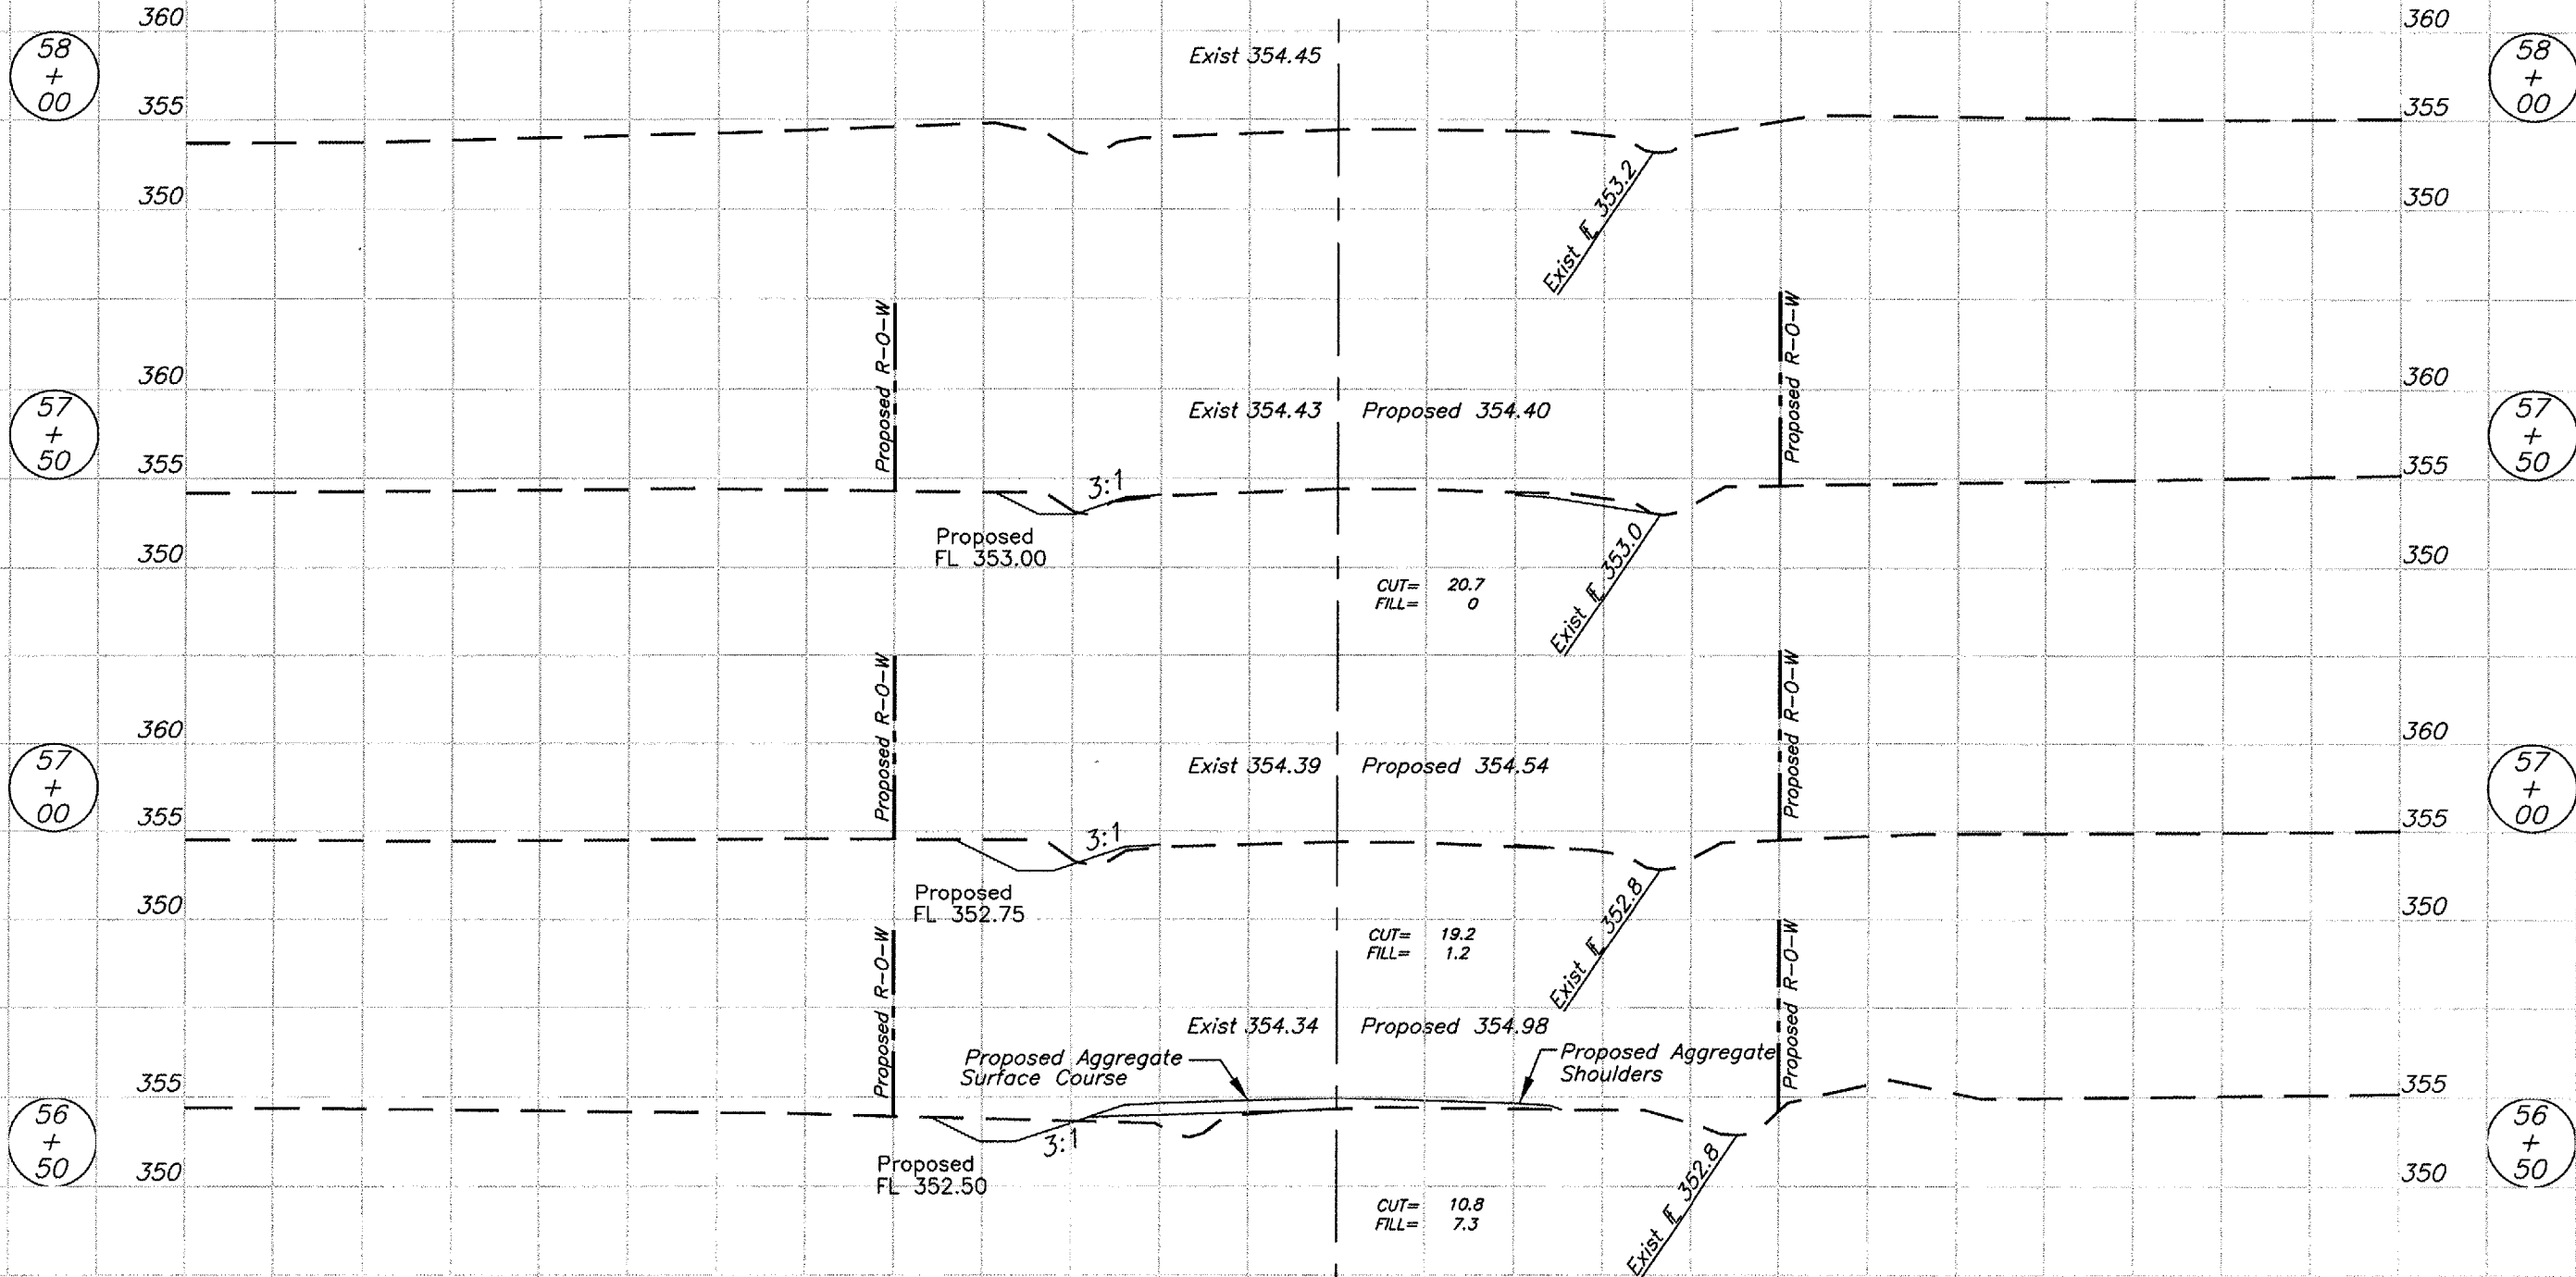

30 Sep 2005 - 10:22am X:\2004\040431\ac\plans\PROP-CL-RDWY cross sections.dwg