


**ELEVATION**  
(Looking at Front Face of Wall)

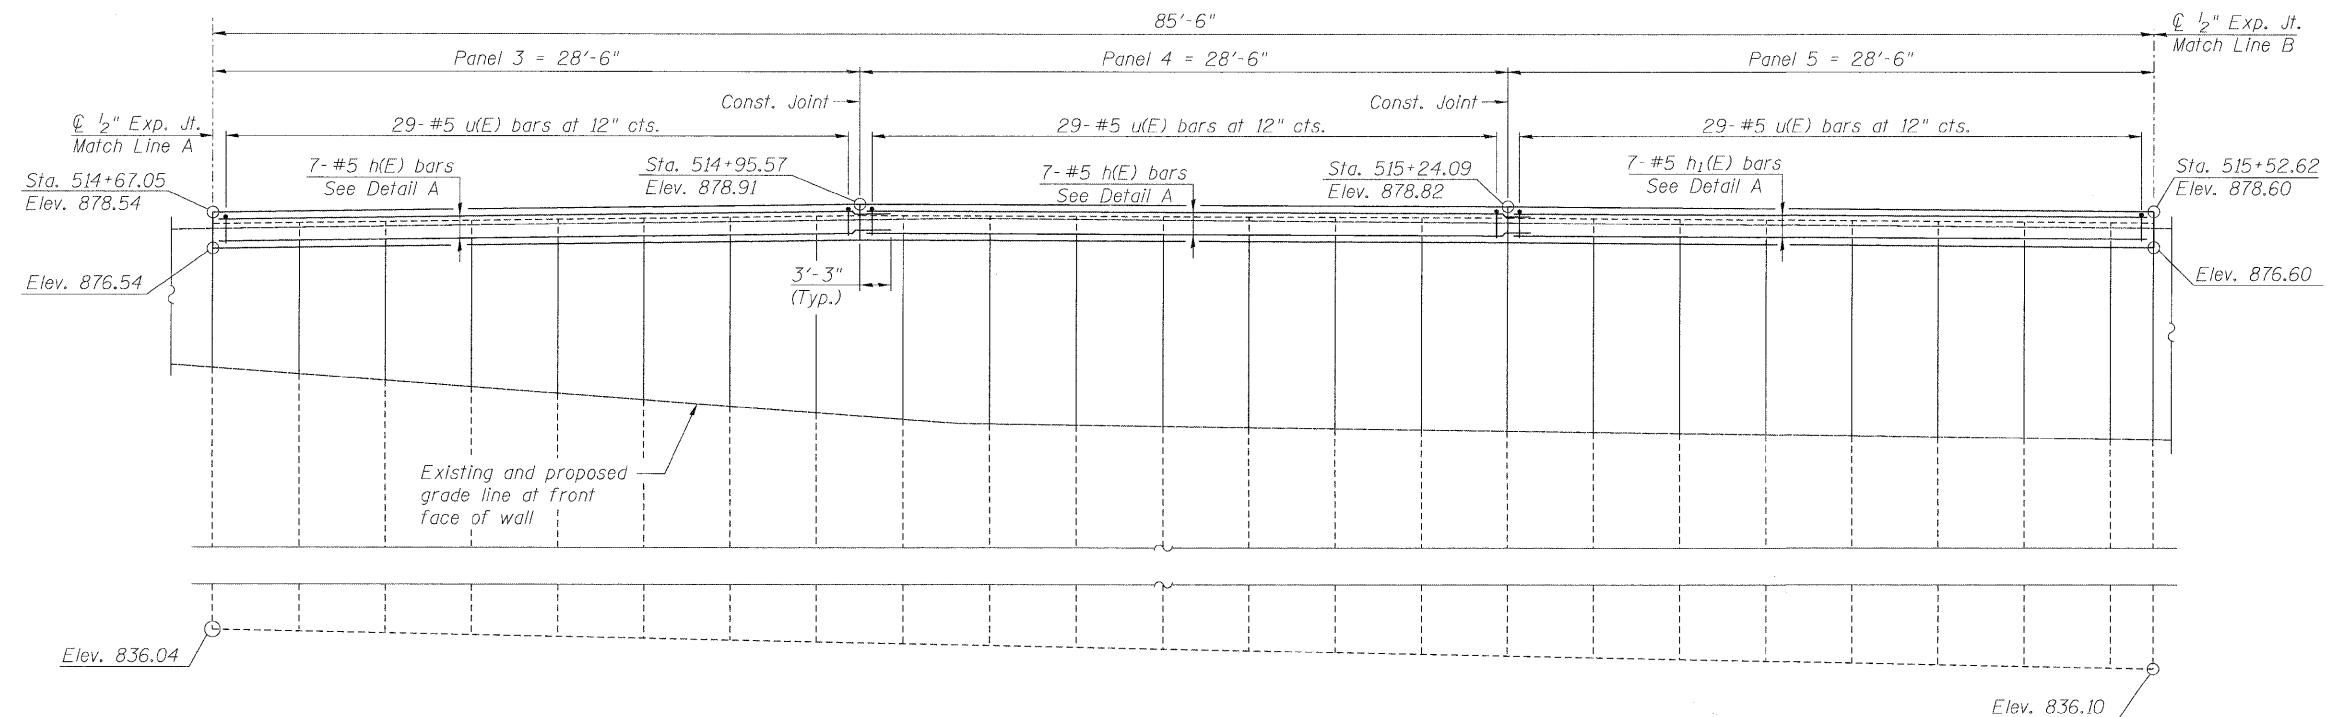

**ELEVATION**  
(Looking at Front Face of Wall)

Notes:  
See sheet S4 of S6 for Bill of Material, Section Thru Wall, Wall Joint Details and Detail A.  
Horizontal dimensions measured along face of wall.  
Expansion joints shall be located at the nearest sheet piling interlock to the indicated spacing shown.