


**ELEVATION**  
(Looking at Front Face of Wall)

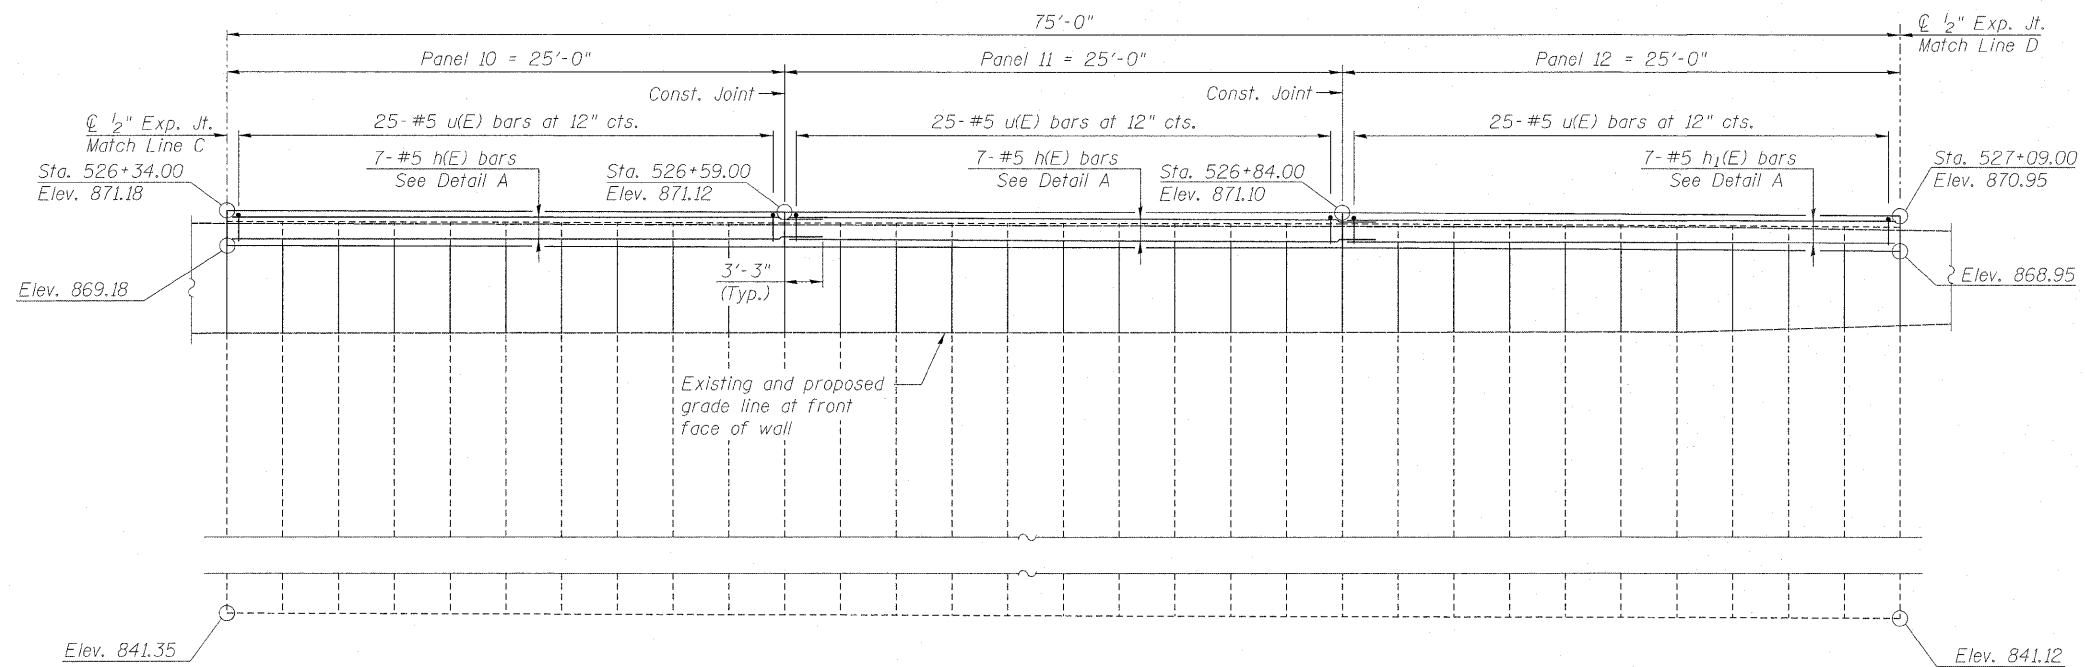

**ELEVATION**  
(Looking at Front Face of Wall)

Notes:  
See sheet S5 of S9 for Bill of Material, Section Thru Wall, Wall Joint Details and Detail A.  
See sheet S2 of S9 for weep hole details.  
Expansion joints shall be located at the nearest sheet piling interlock to the indicated spacing shown.