


75TH STREET

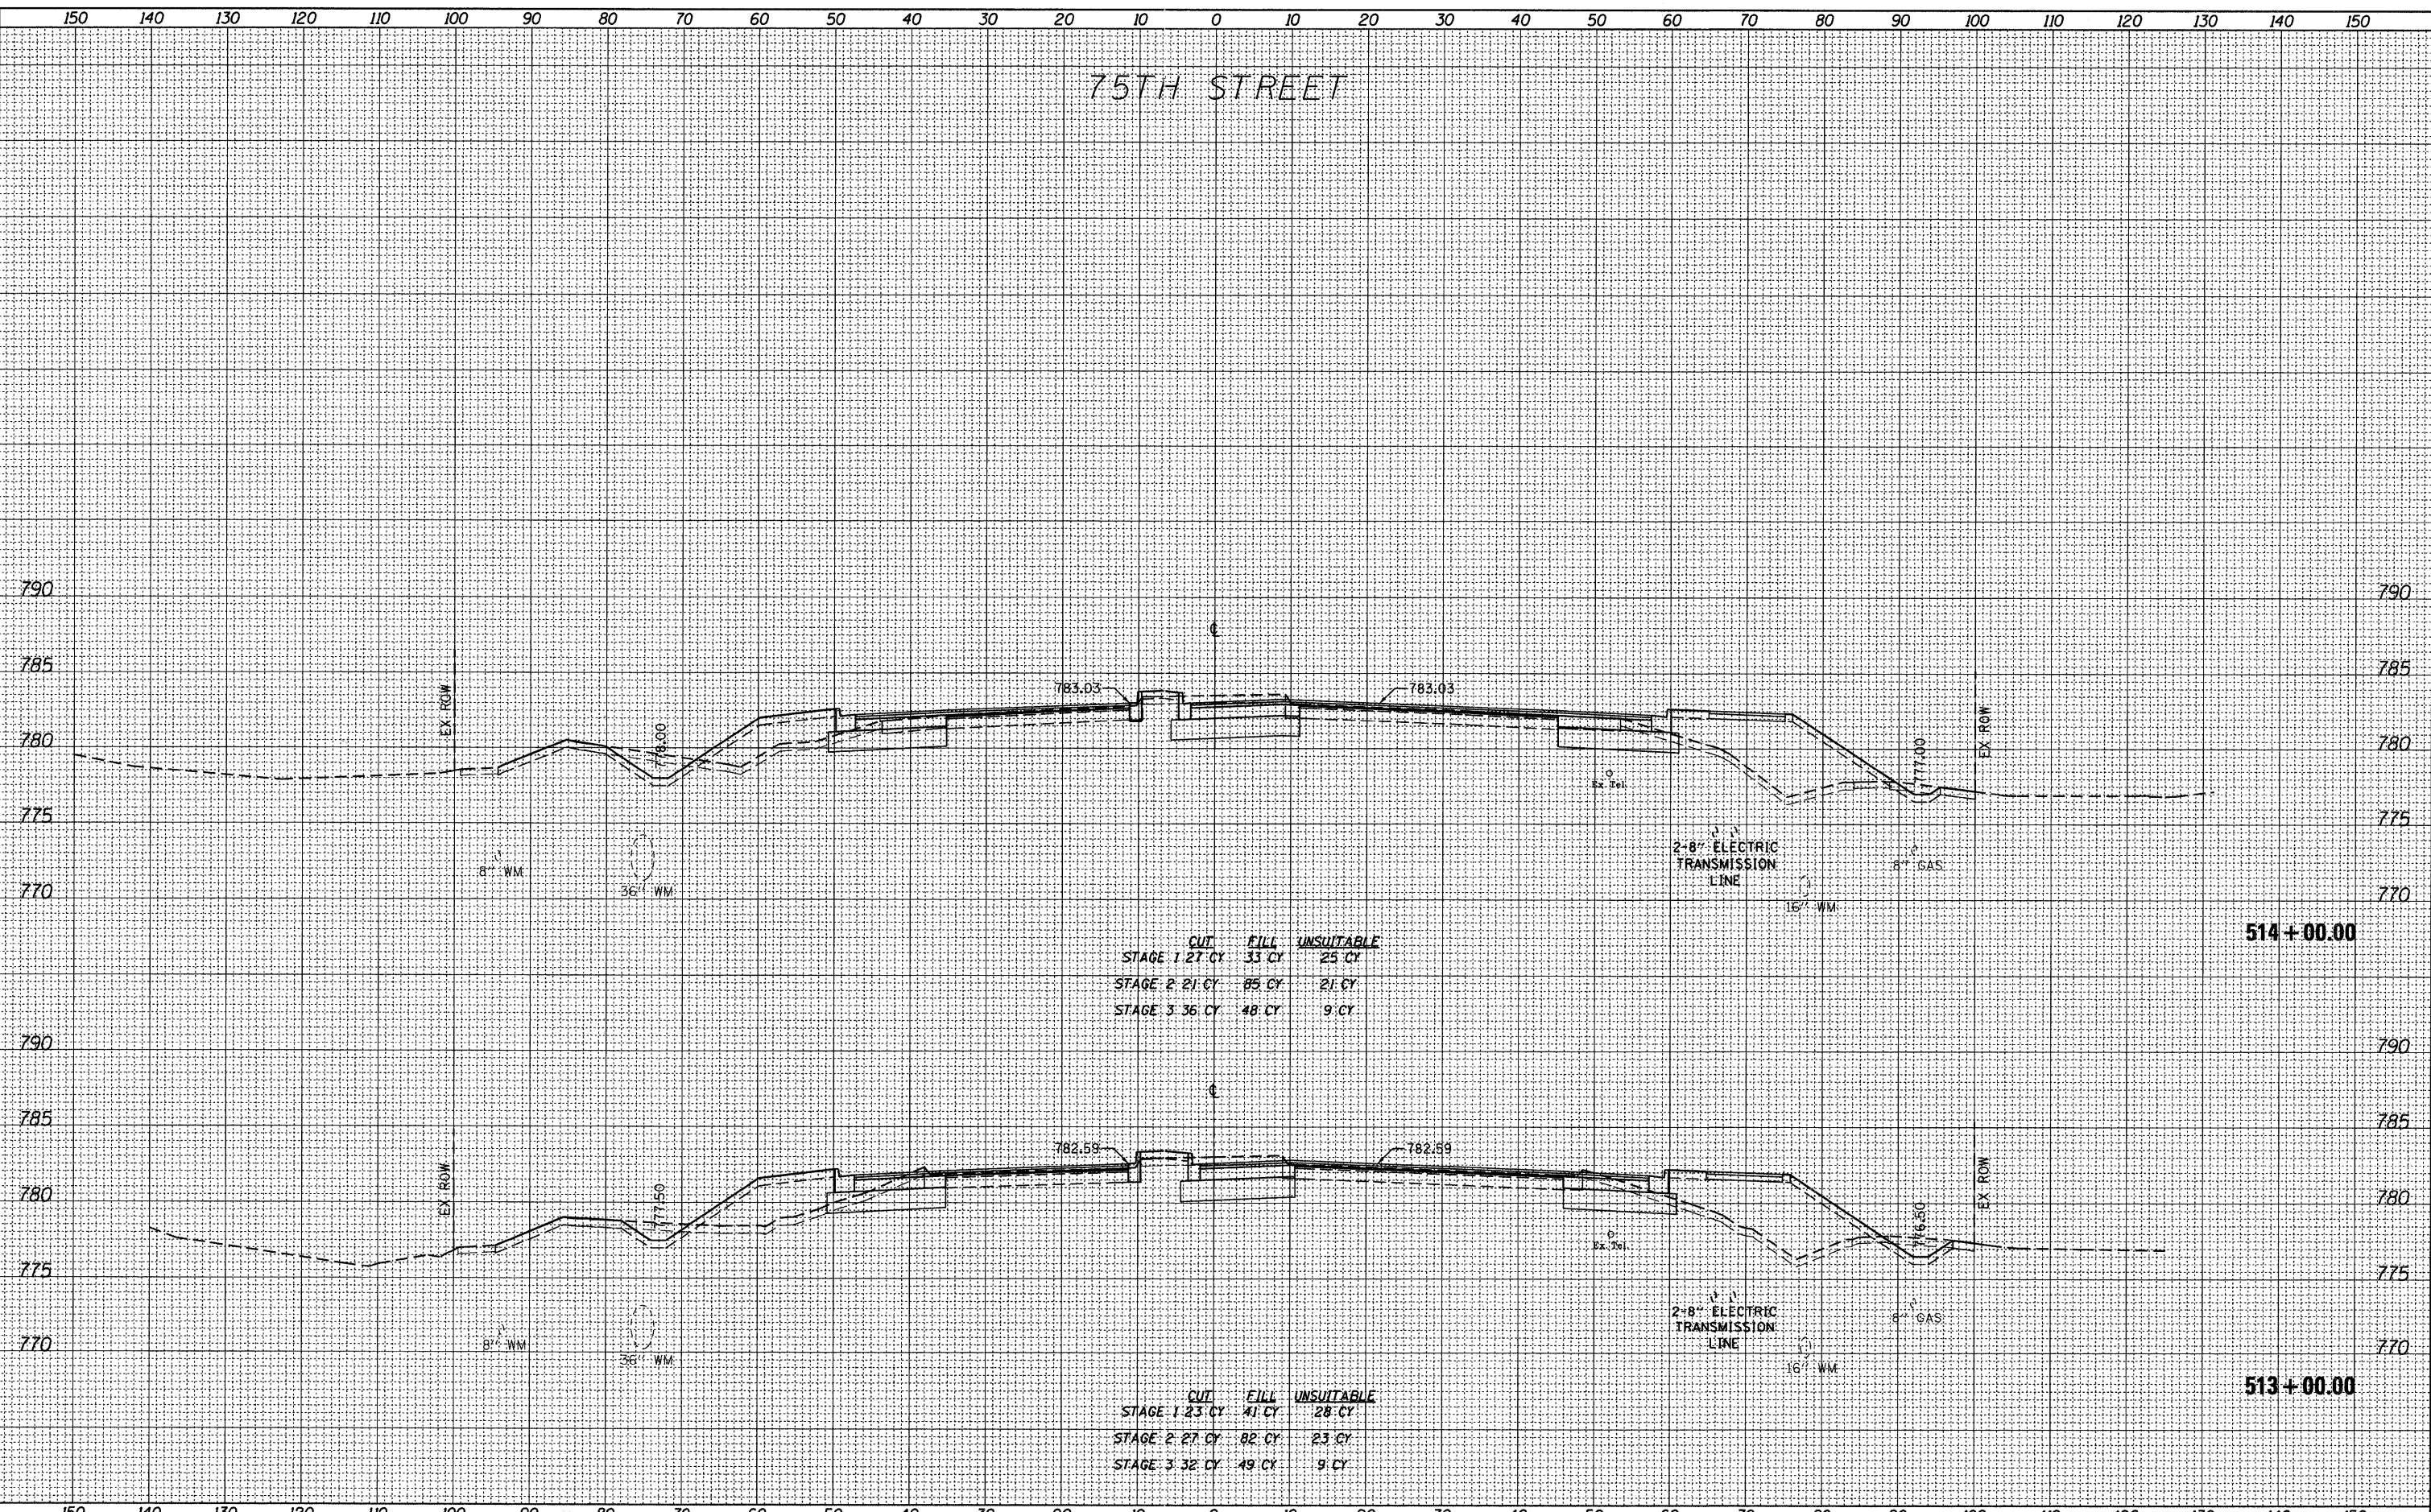

	CUT	FILL	UNSUITABLE
STAGE 1	27 CY	33 CY	25 CY
STAGE 2	21 CY	85 CY	21 CY
STAGE 3	36 CY	48 CY	9 CY

514 + 00.00

	CUT	FILL	UNSUITABLE
STAGE 1	23 CY	41 CY	28 CY
STAGE 2	27 CY	82 CY	23 CY
STAGE 3	32 CY	49 CY	9 CY

513 + 00.00

DATE	BY

DATE	BY

FILE NAME = F:\451-938 75th st dupage.dwg; User: gellwanger; Date: 9/7/2011; Plot Scale: 10.0000' / IN.