


LEMONT ROAD

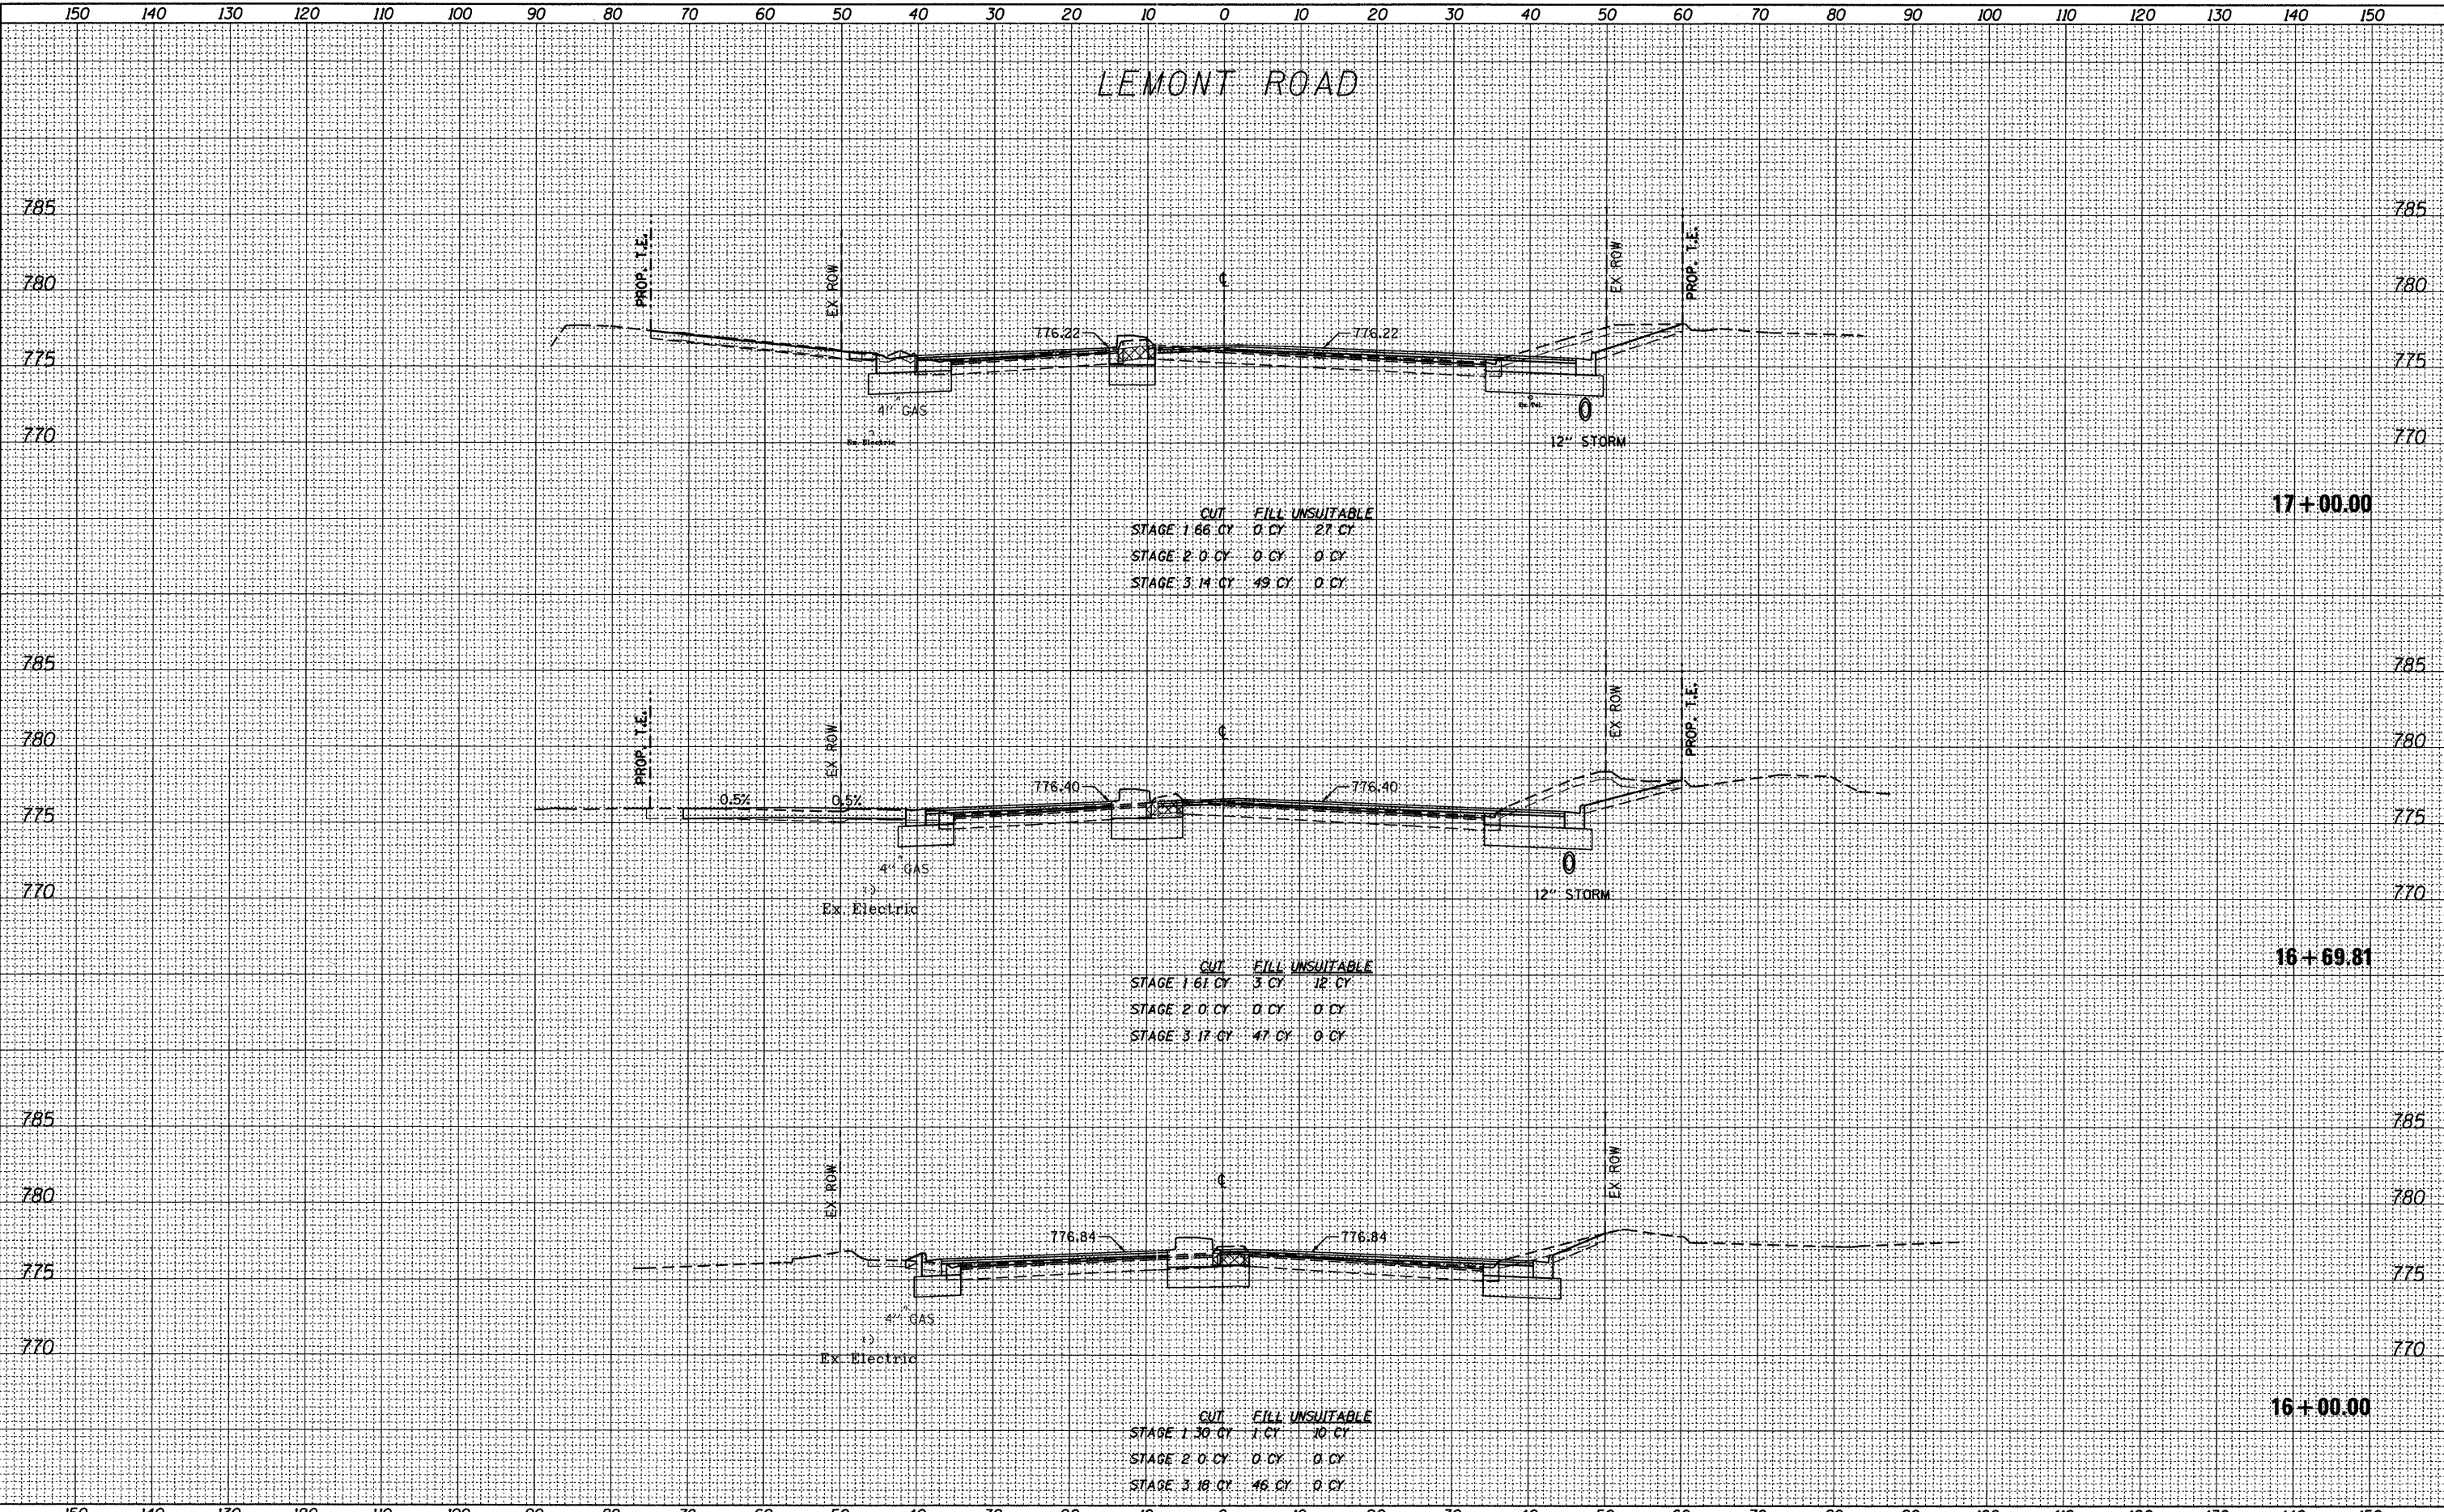

	CUT	FILL	UNSUITABLE
STAGE 1	1.66 CY	0 CY	27 CY
STAGE 2	0 CY	0 CY	0 CY
STAGE 3	14 CY	49 CY	0 CY

17+00.00

	CUT	FILL	UNSUITABLE
STAGE 1	1.61 CY	3 CY	12 CY
STAGE 2	0 CY	0 CY	0 CY
STAGE 3	17 CY	47 CY	0 CY

16+69.81

	CUT	FILL	UNSUITABLE
STAGE 1	1.30 CY	1 CY	10 CY
STAGE 2	0 CY	0 CY	0 CY
STAGE 3	18 CY	46 CY	0 CY

16+00.00

FINAL SURVEY NO.	DATE
SURVEYED	BY
PLOTTED	
TEMPLATE	
AREAS CHECKED	
NO.	

ORIGINAL SURVEY NO.	DATE
SURVEYED	BY
PLOTTED	
TEMPLATE	
AREAS CHECKED	
NO.	

FILE NAME = F:\451-830-75th St. D:\Page 001\ENGINEERING\DRAWINGS\451-830-75th-st\work\16mont.dgn