

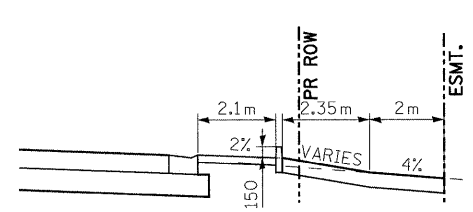



F.A.P. RTE.	SECTION	COUNTY	TOTAL SHEETS	SHEET NO.
326	(6CS,13C,108,109)R	KENDALL	931	677
STA.		TO STA.		
FED. ROAD DIST. NO.		ILLINOIS FED. AID PROJECT		

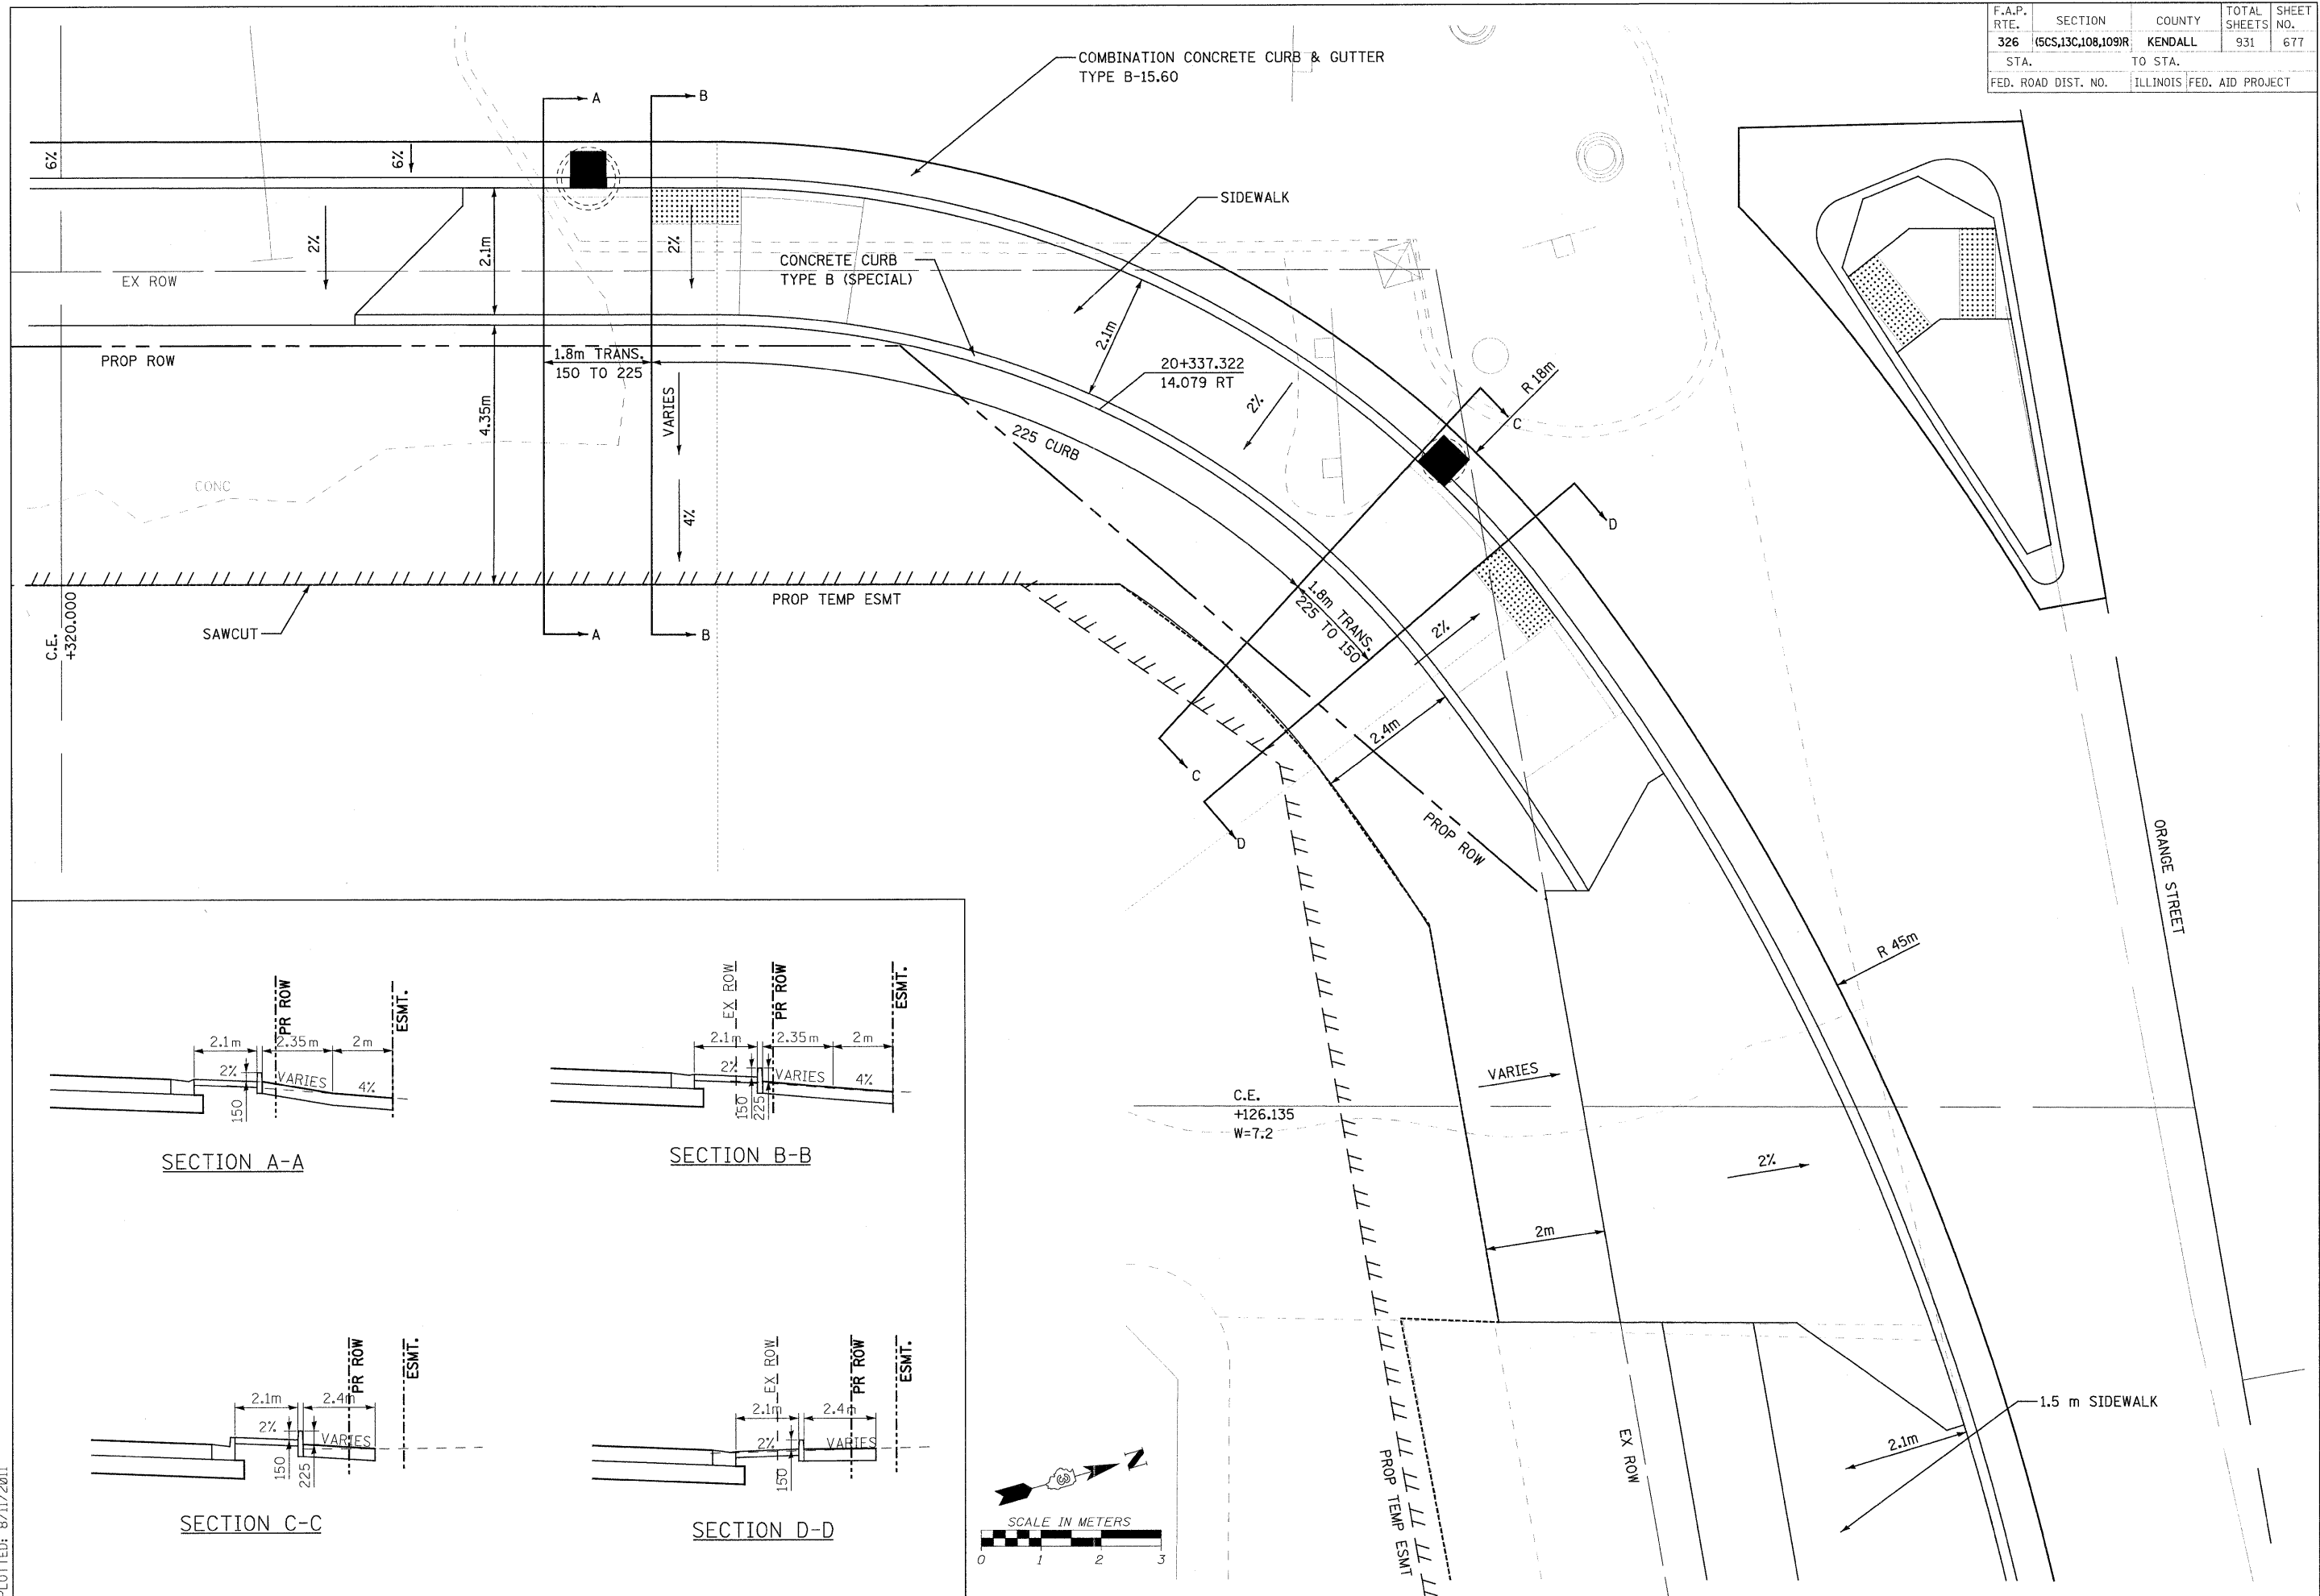


SECTION A-A

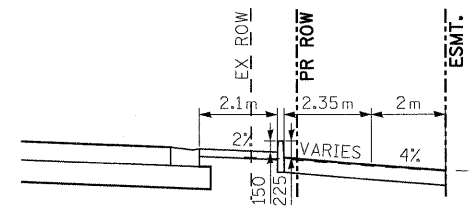


SECTION B-B

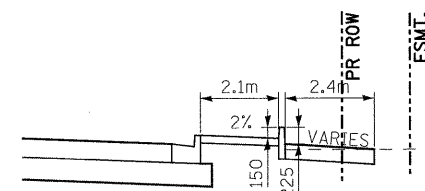

SECTION C-C

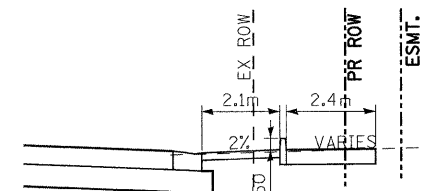

SECTION D-D

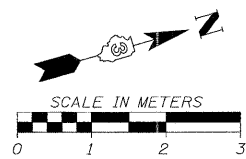

FILE: 677DET_SHT_STA20+330.dgn
PLOTTED: 8/11/2011

HMG JOB NO. 5122