


F.A.P. RTE.	SECTION	COUNTY	TOTAL SHEETS	SHEET NO.
326	6CS,13C,108,109R	KENDALL	931	719
STA. 19+330.000		TO STA. 19+354.140		
FED. ROAD DIST. NO.		ILLINOIS FED. AID PROJECT		

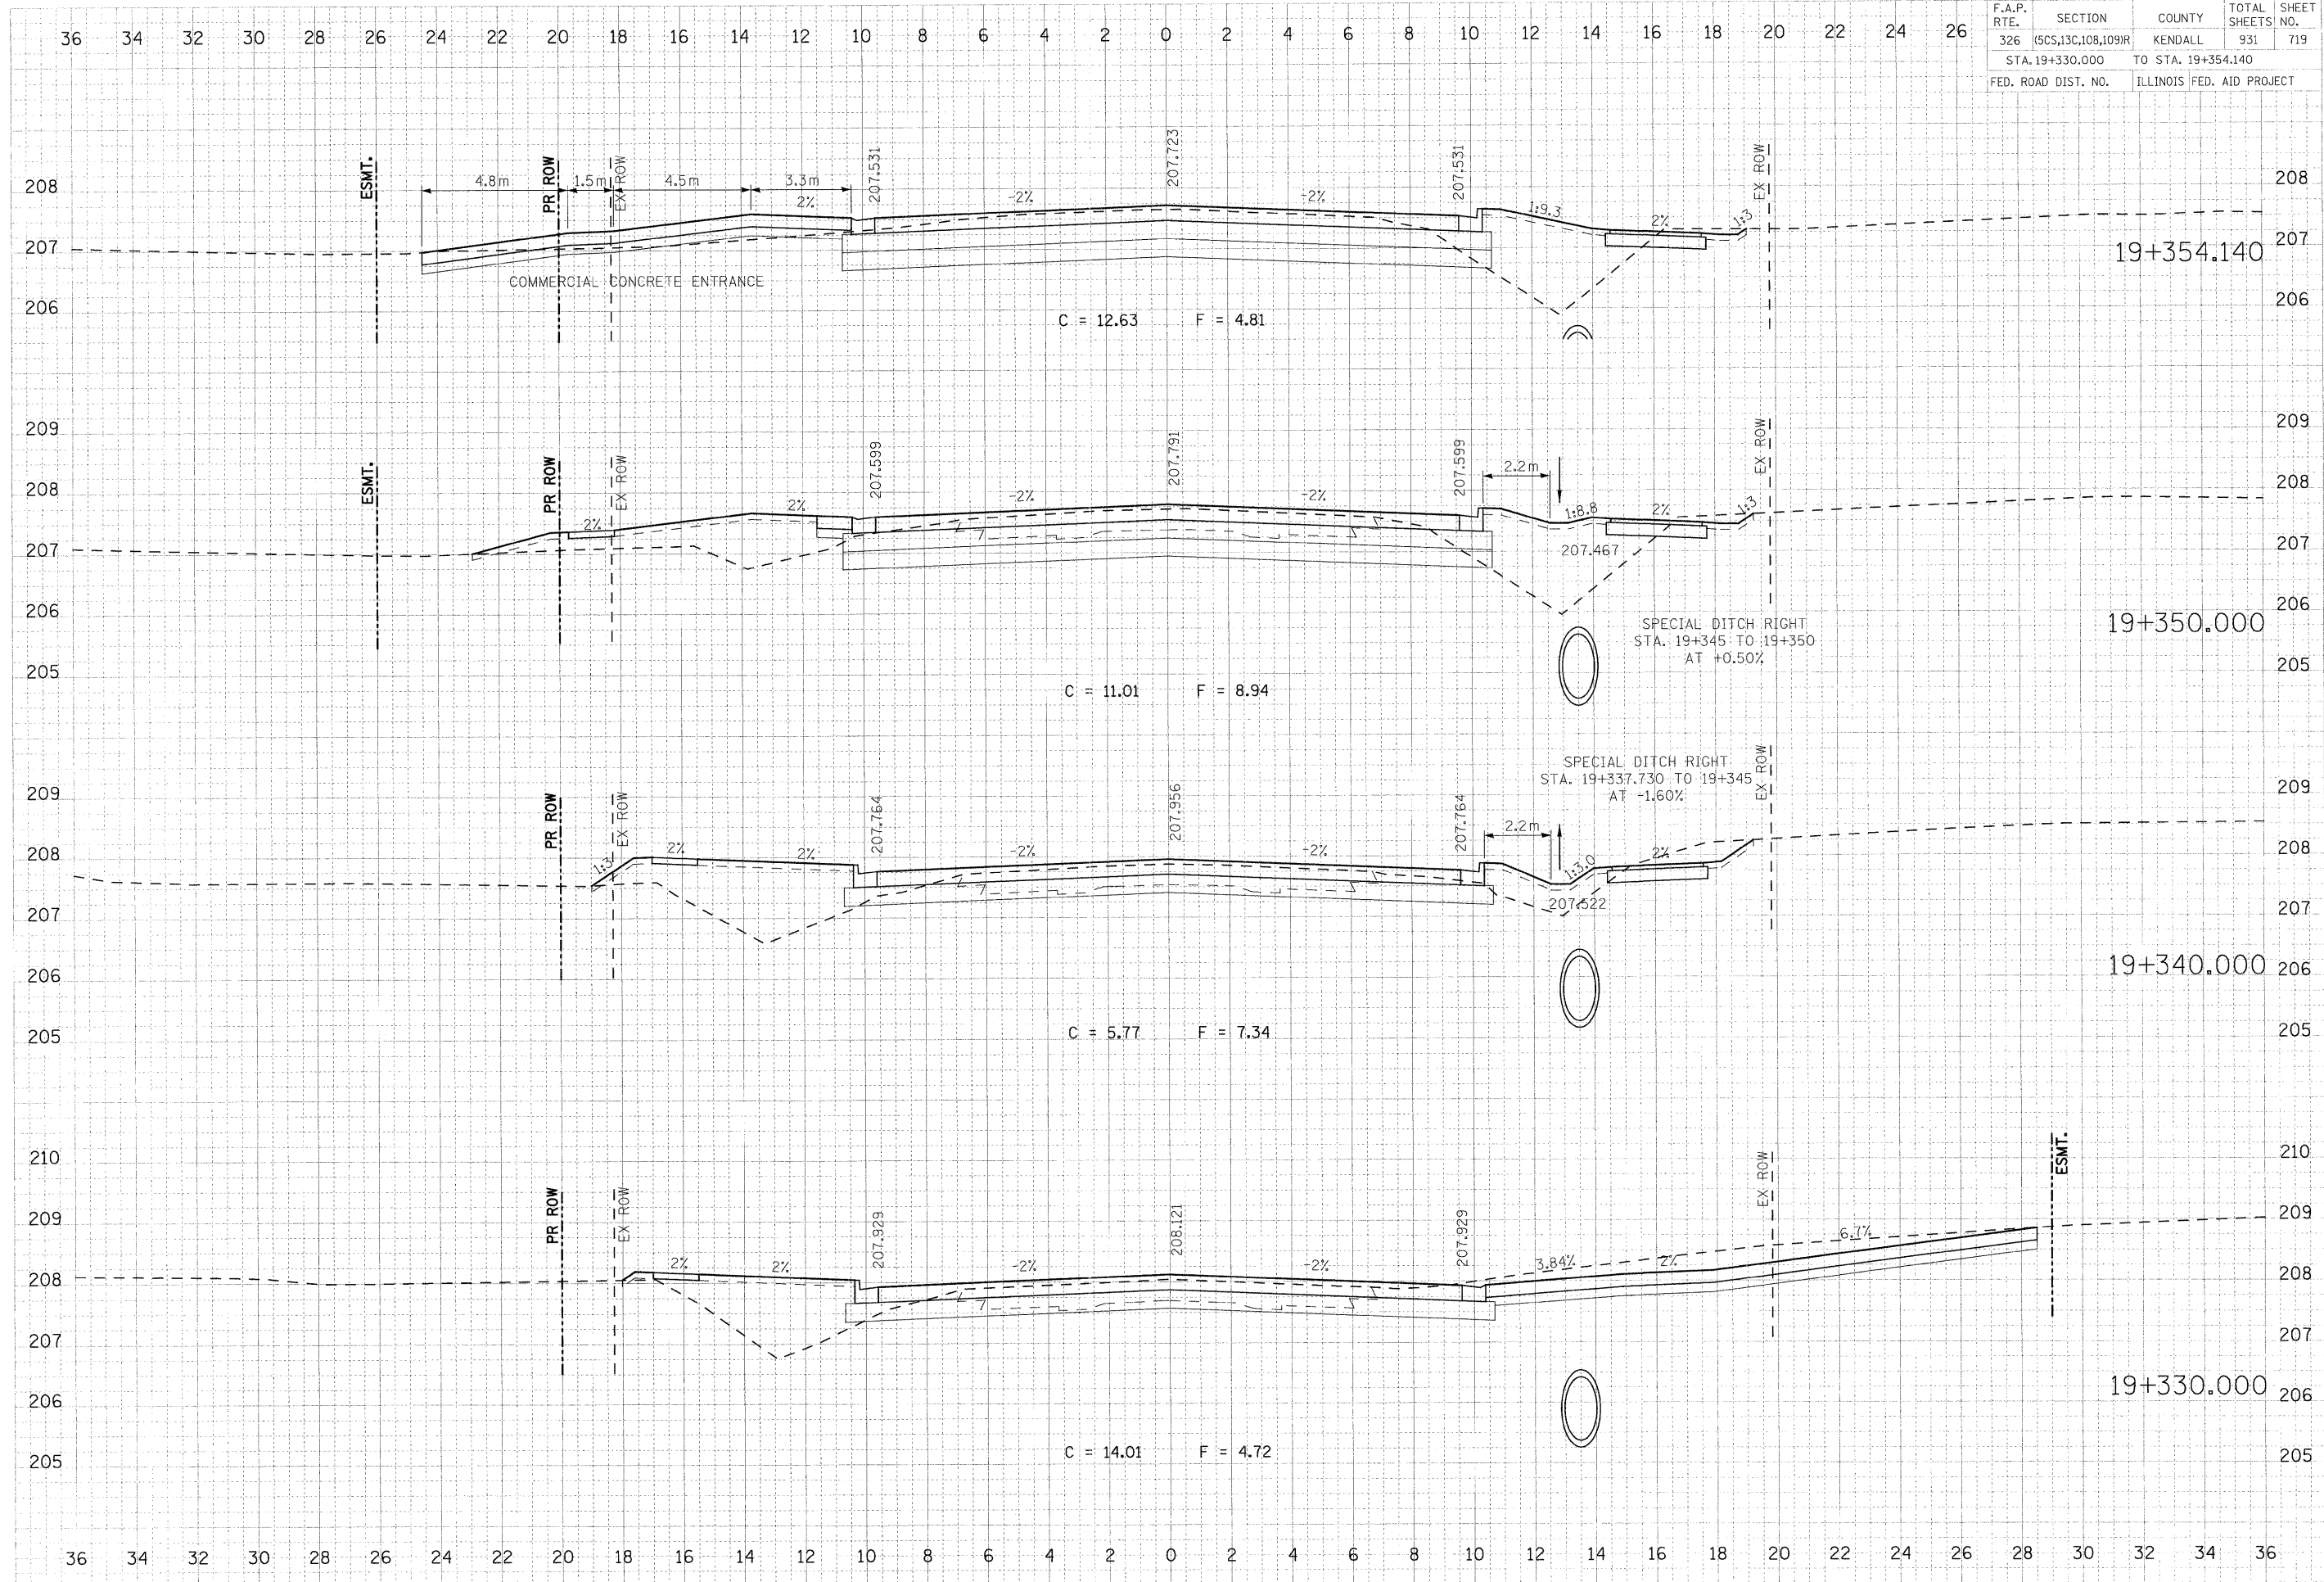



PLOT DATE = 07/26/2011  
 FILE NAME = 61376233\_smt\_47s.dgn  
 SCALE = 1/8"=1'-0"  
 USER NAME = JUBERDESCR