


F.A.P. RTE.	SECTION	COUNTY	TOTAL SHEETS	SHEET NO.
326	(SCS,13C,108,109)R	KENDALL	931	738
STA. 19+980.000 TO STA. 20+010.000				
FED. ROAD DIST. NO.			ILLINOIS FED. AID PROJECT	

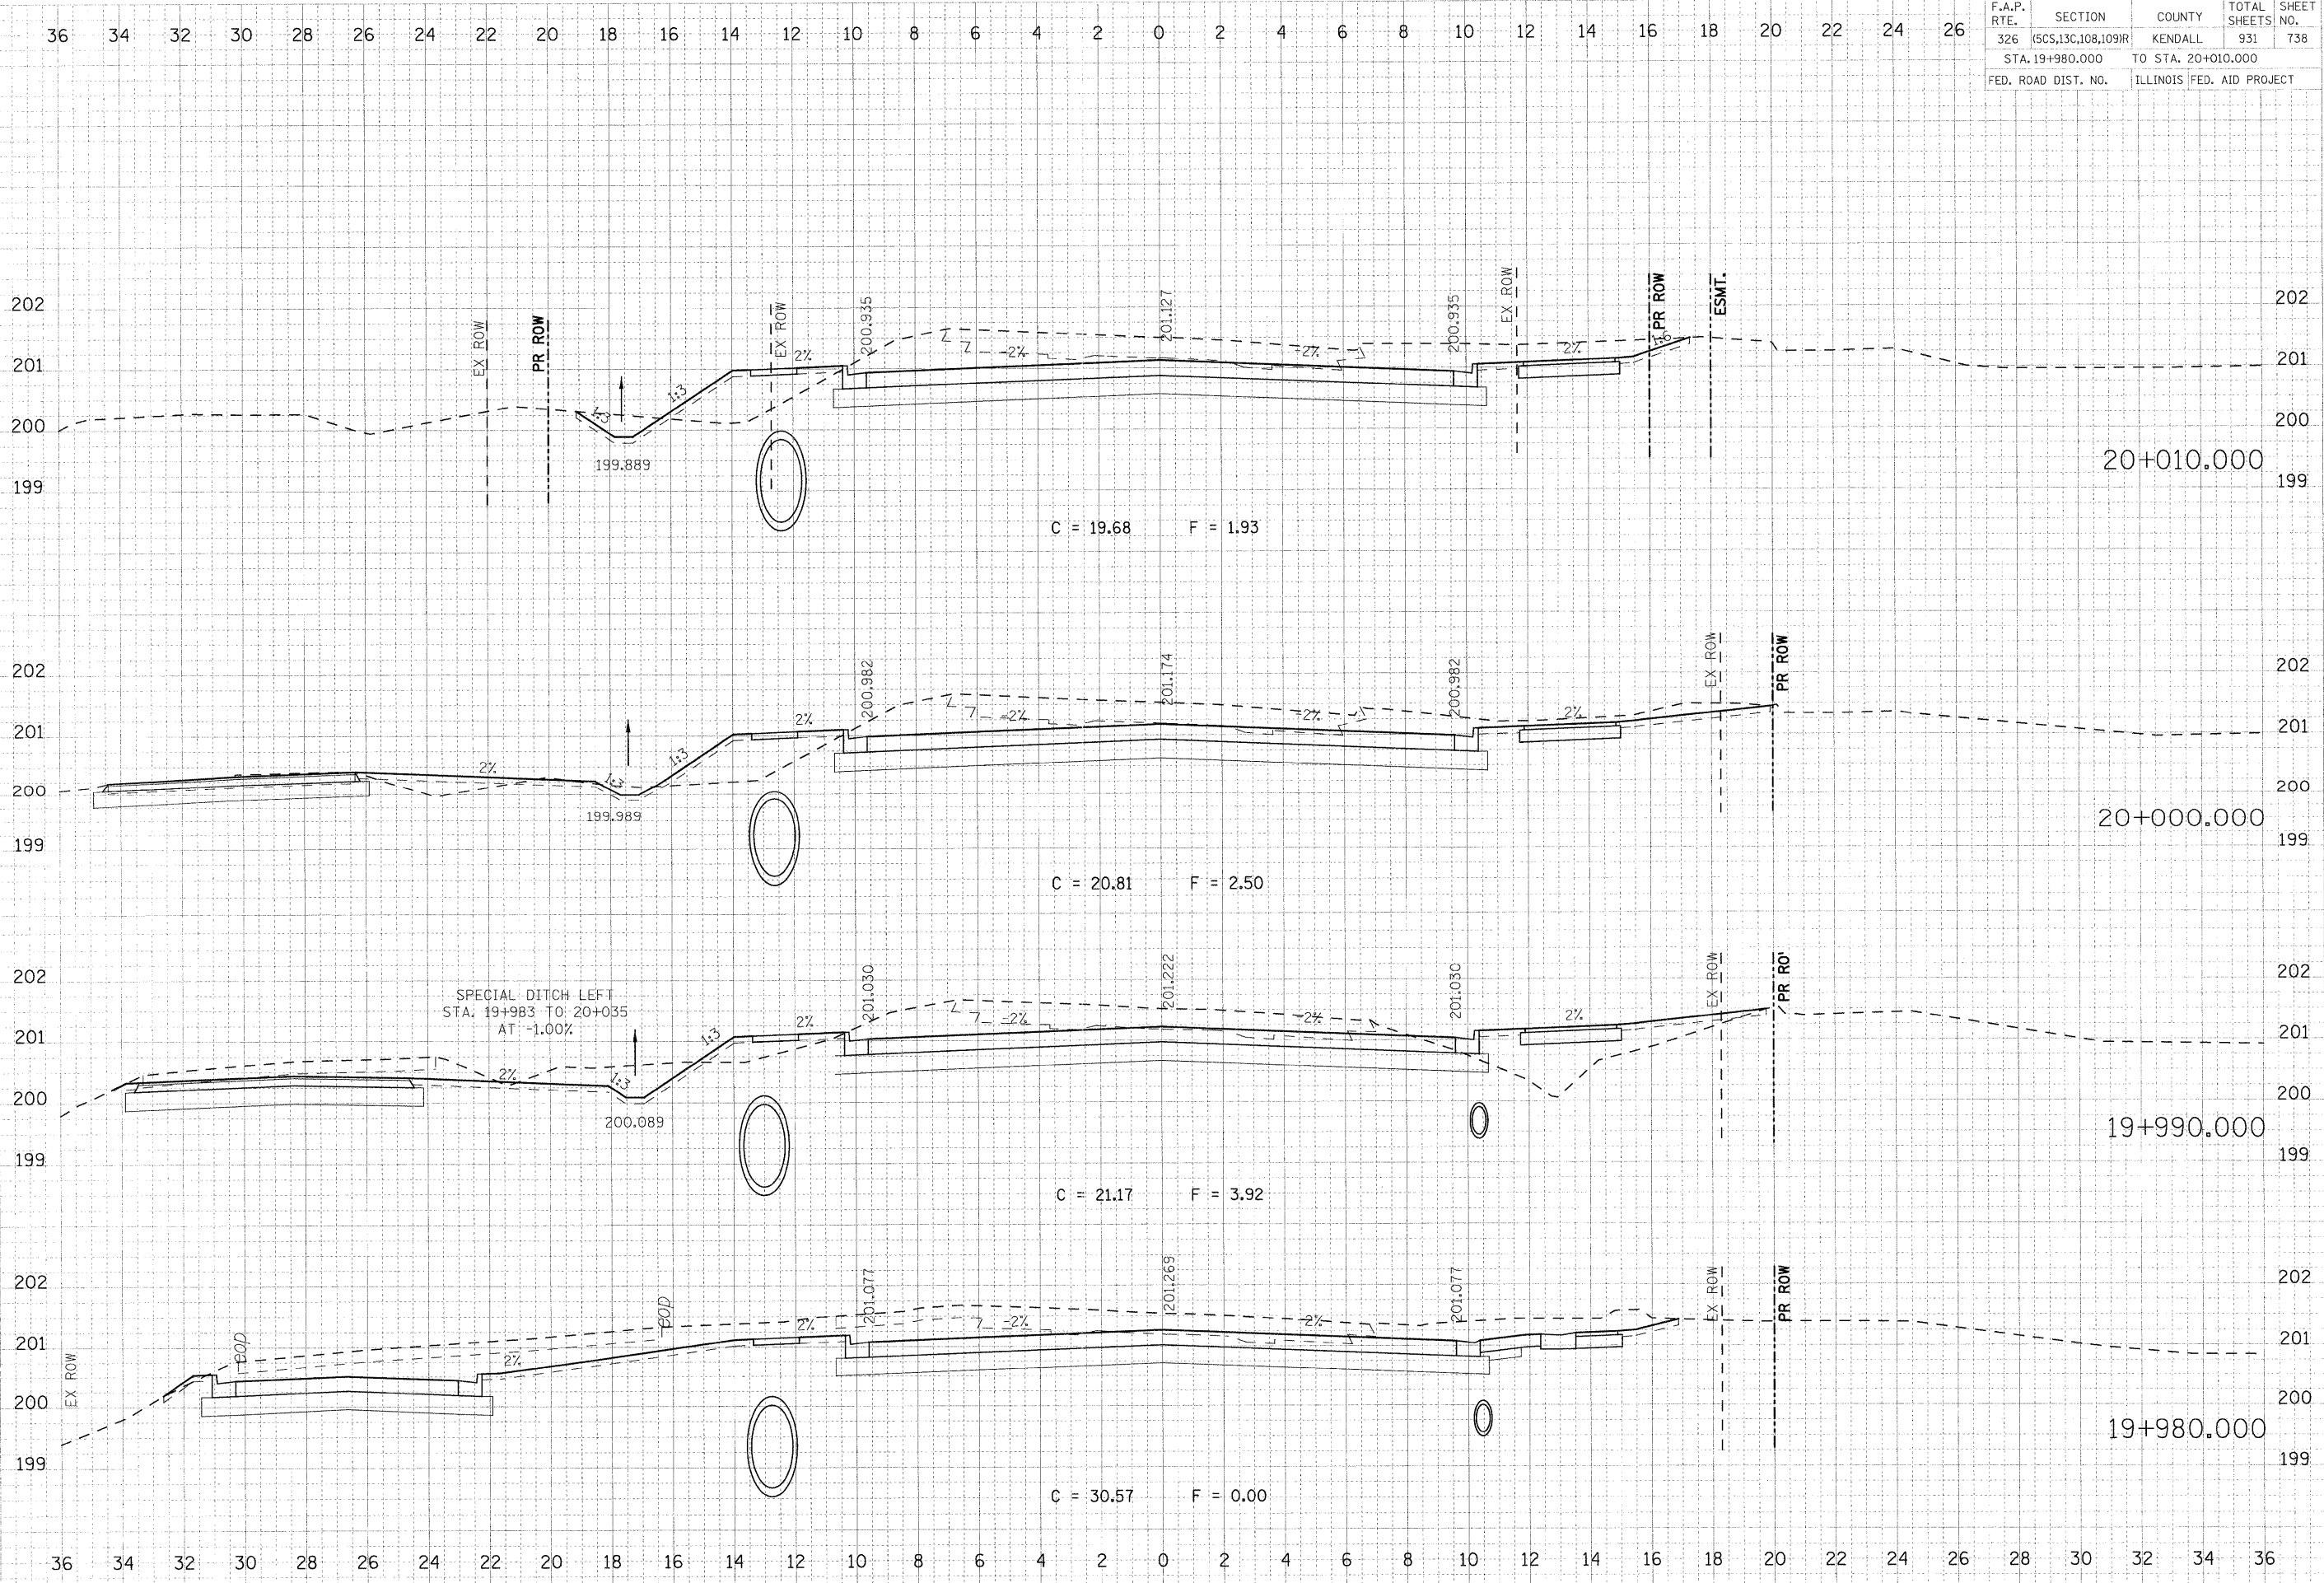

DATE	3/11/01
PROJECT	STATE ST. 47


PLOT DATE = 07/26/2001  
 FILE NAME = 63962KAS.dwg  
 USER NAME = USERDESCR