


F.A.P. RTE.	SECTION	COUNTY	TOTAL SHEETS	SHEET NO.
326	(SCS,13C,108,109)R	KENDALL	931	788
STA. 21+260.000		TO STA. 21+280.000		
FED. ROAD DIST. NO.		ILLINOIS FED. AID PROJECT		

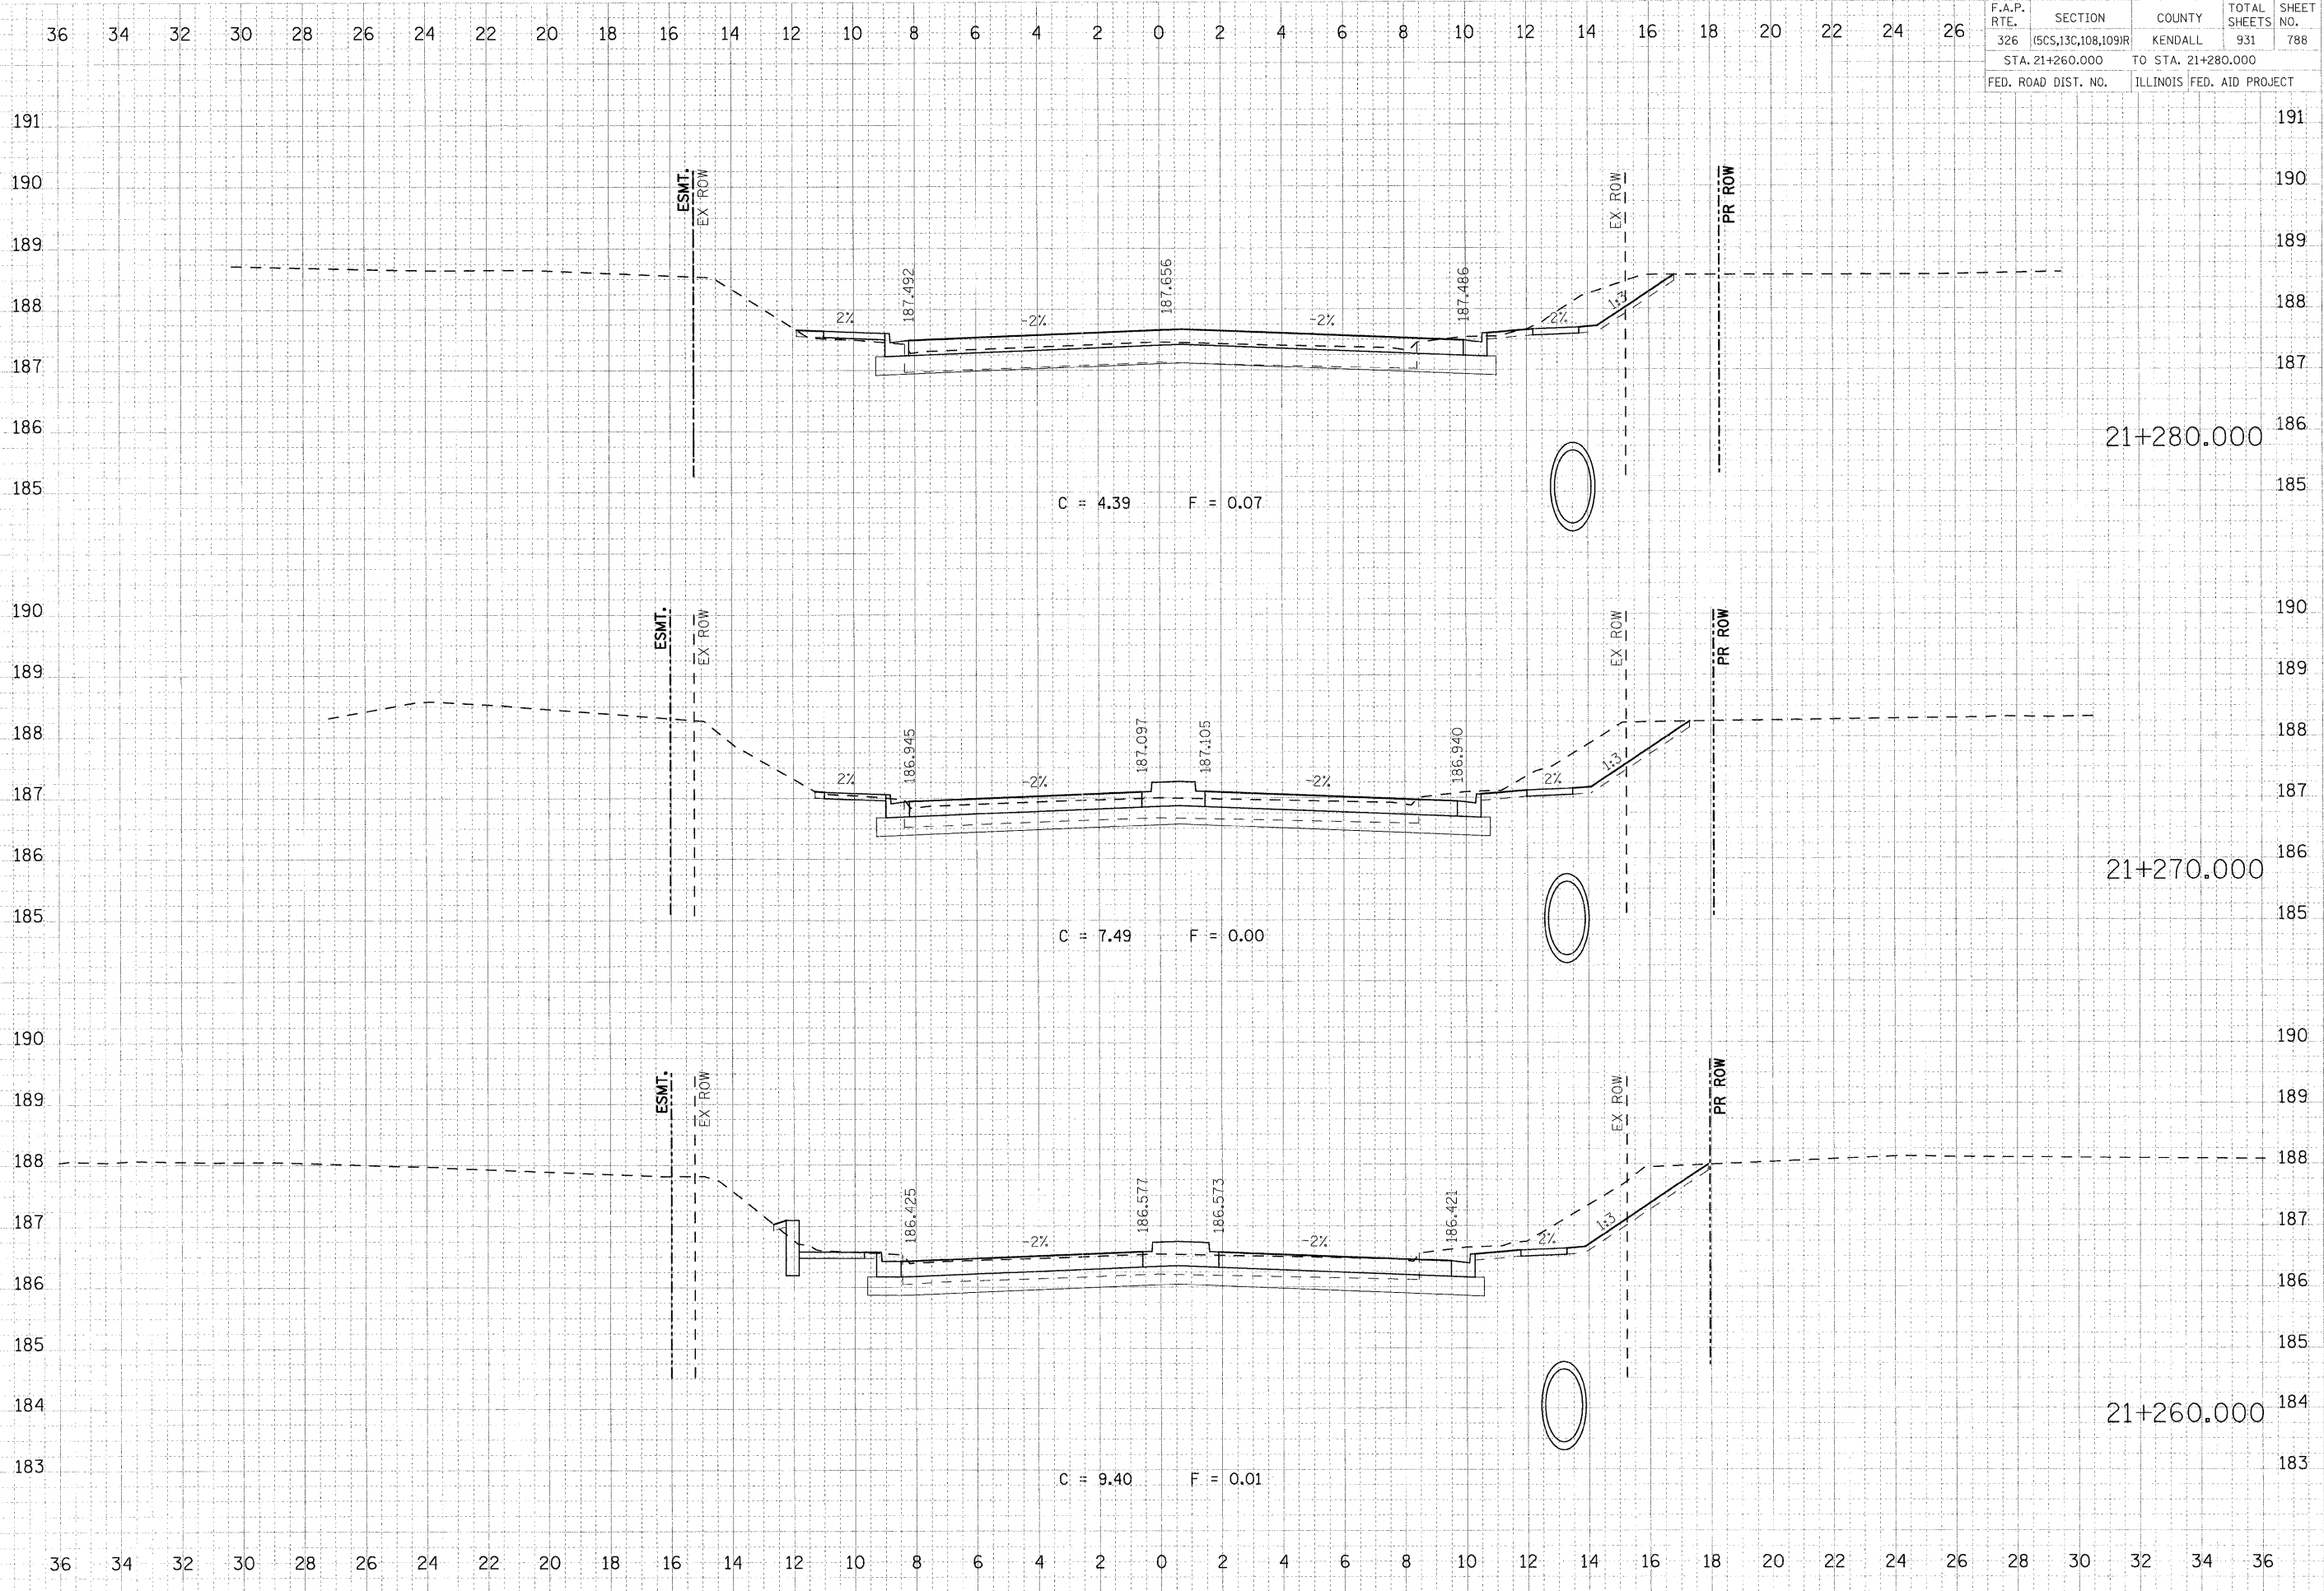

FINAL SURVEY PLOTTED TEMPLATE
 DATE: 07/26/2011
 FILE NAME: 743.87861.dwg
 PLOT SCALE: 0.1000 / MM
 USER NAME: JUSERDESCR


PLOT DATE = 07/26/2011
 FILE NAME = 743.87861.dwg
 PLOT SCALE = 0.1000 / MM
 USER NAME = JUSERDESCR