


F.A.P. RTE.	SECTION	COUNTY	TOTAL SHEETS	SHEET NO.
326	(5CS,13C,10B,109)R	KENDALL	902	872
STA. 23+643.000		TO STA. 23+670.000		
FED. ROAD DIST. NO.		ILLINOIS FED. AID PROJECT		

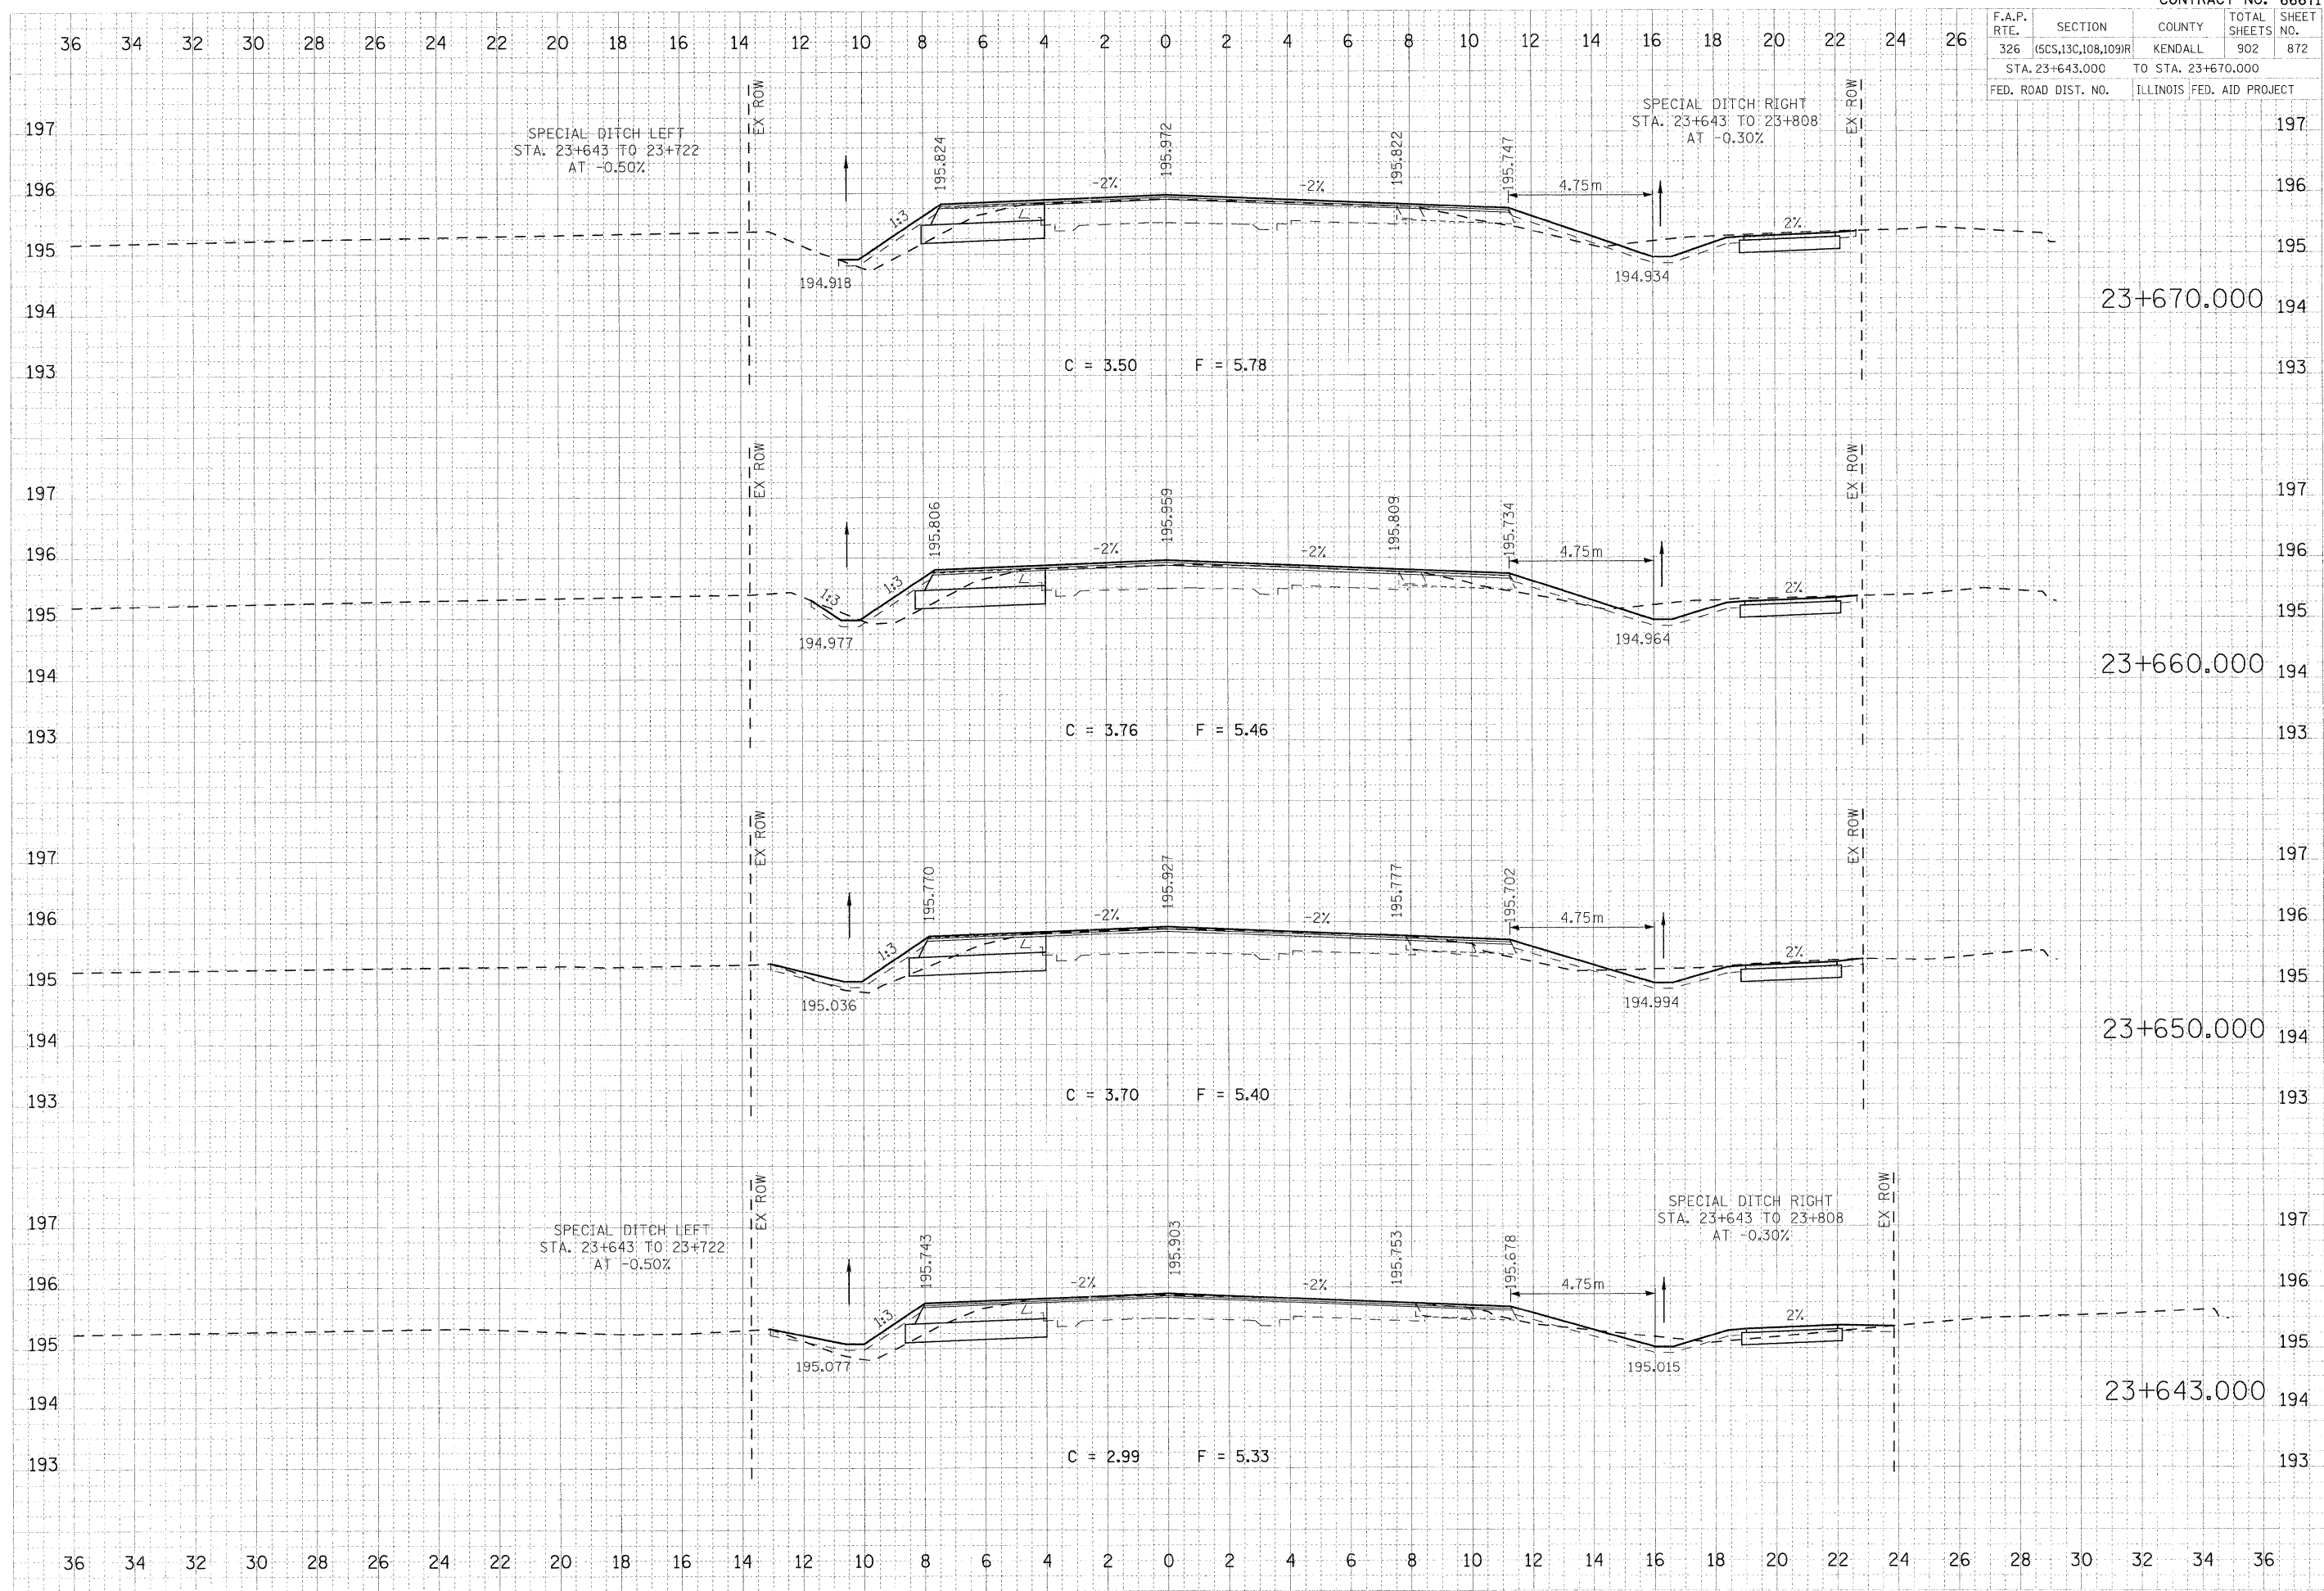



PLOT DATE = 07/26/2011
 FILE NAME = 7836671.dwg
 PLOT SCALE = 1:1000
 USER NAME = JUSERDESCR