


F.A.P. RTE.	SECTION	COUNTY	TOTAL SHEETS	SHEET NO.
326	(5CS,13C,108,109)R	KENDALL	931	874
STA. 23+715.000		TO STA. 23+740.000		
FED. ROAD DIST. NO.		ILLINOIS FED. AID PROJECT		

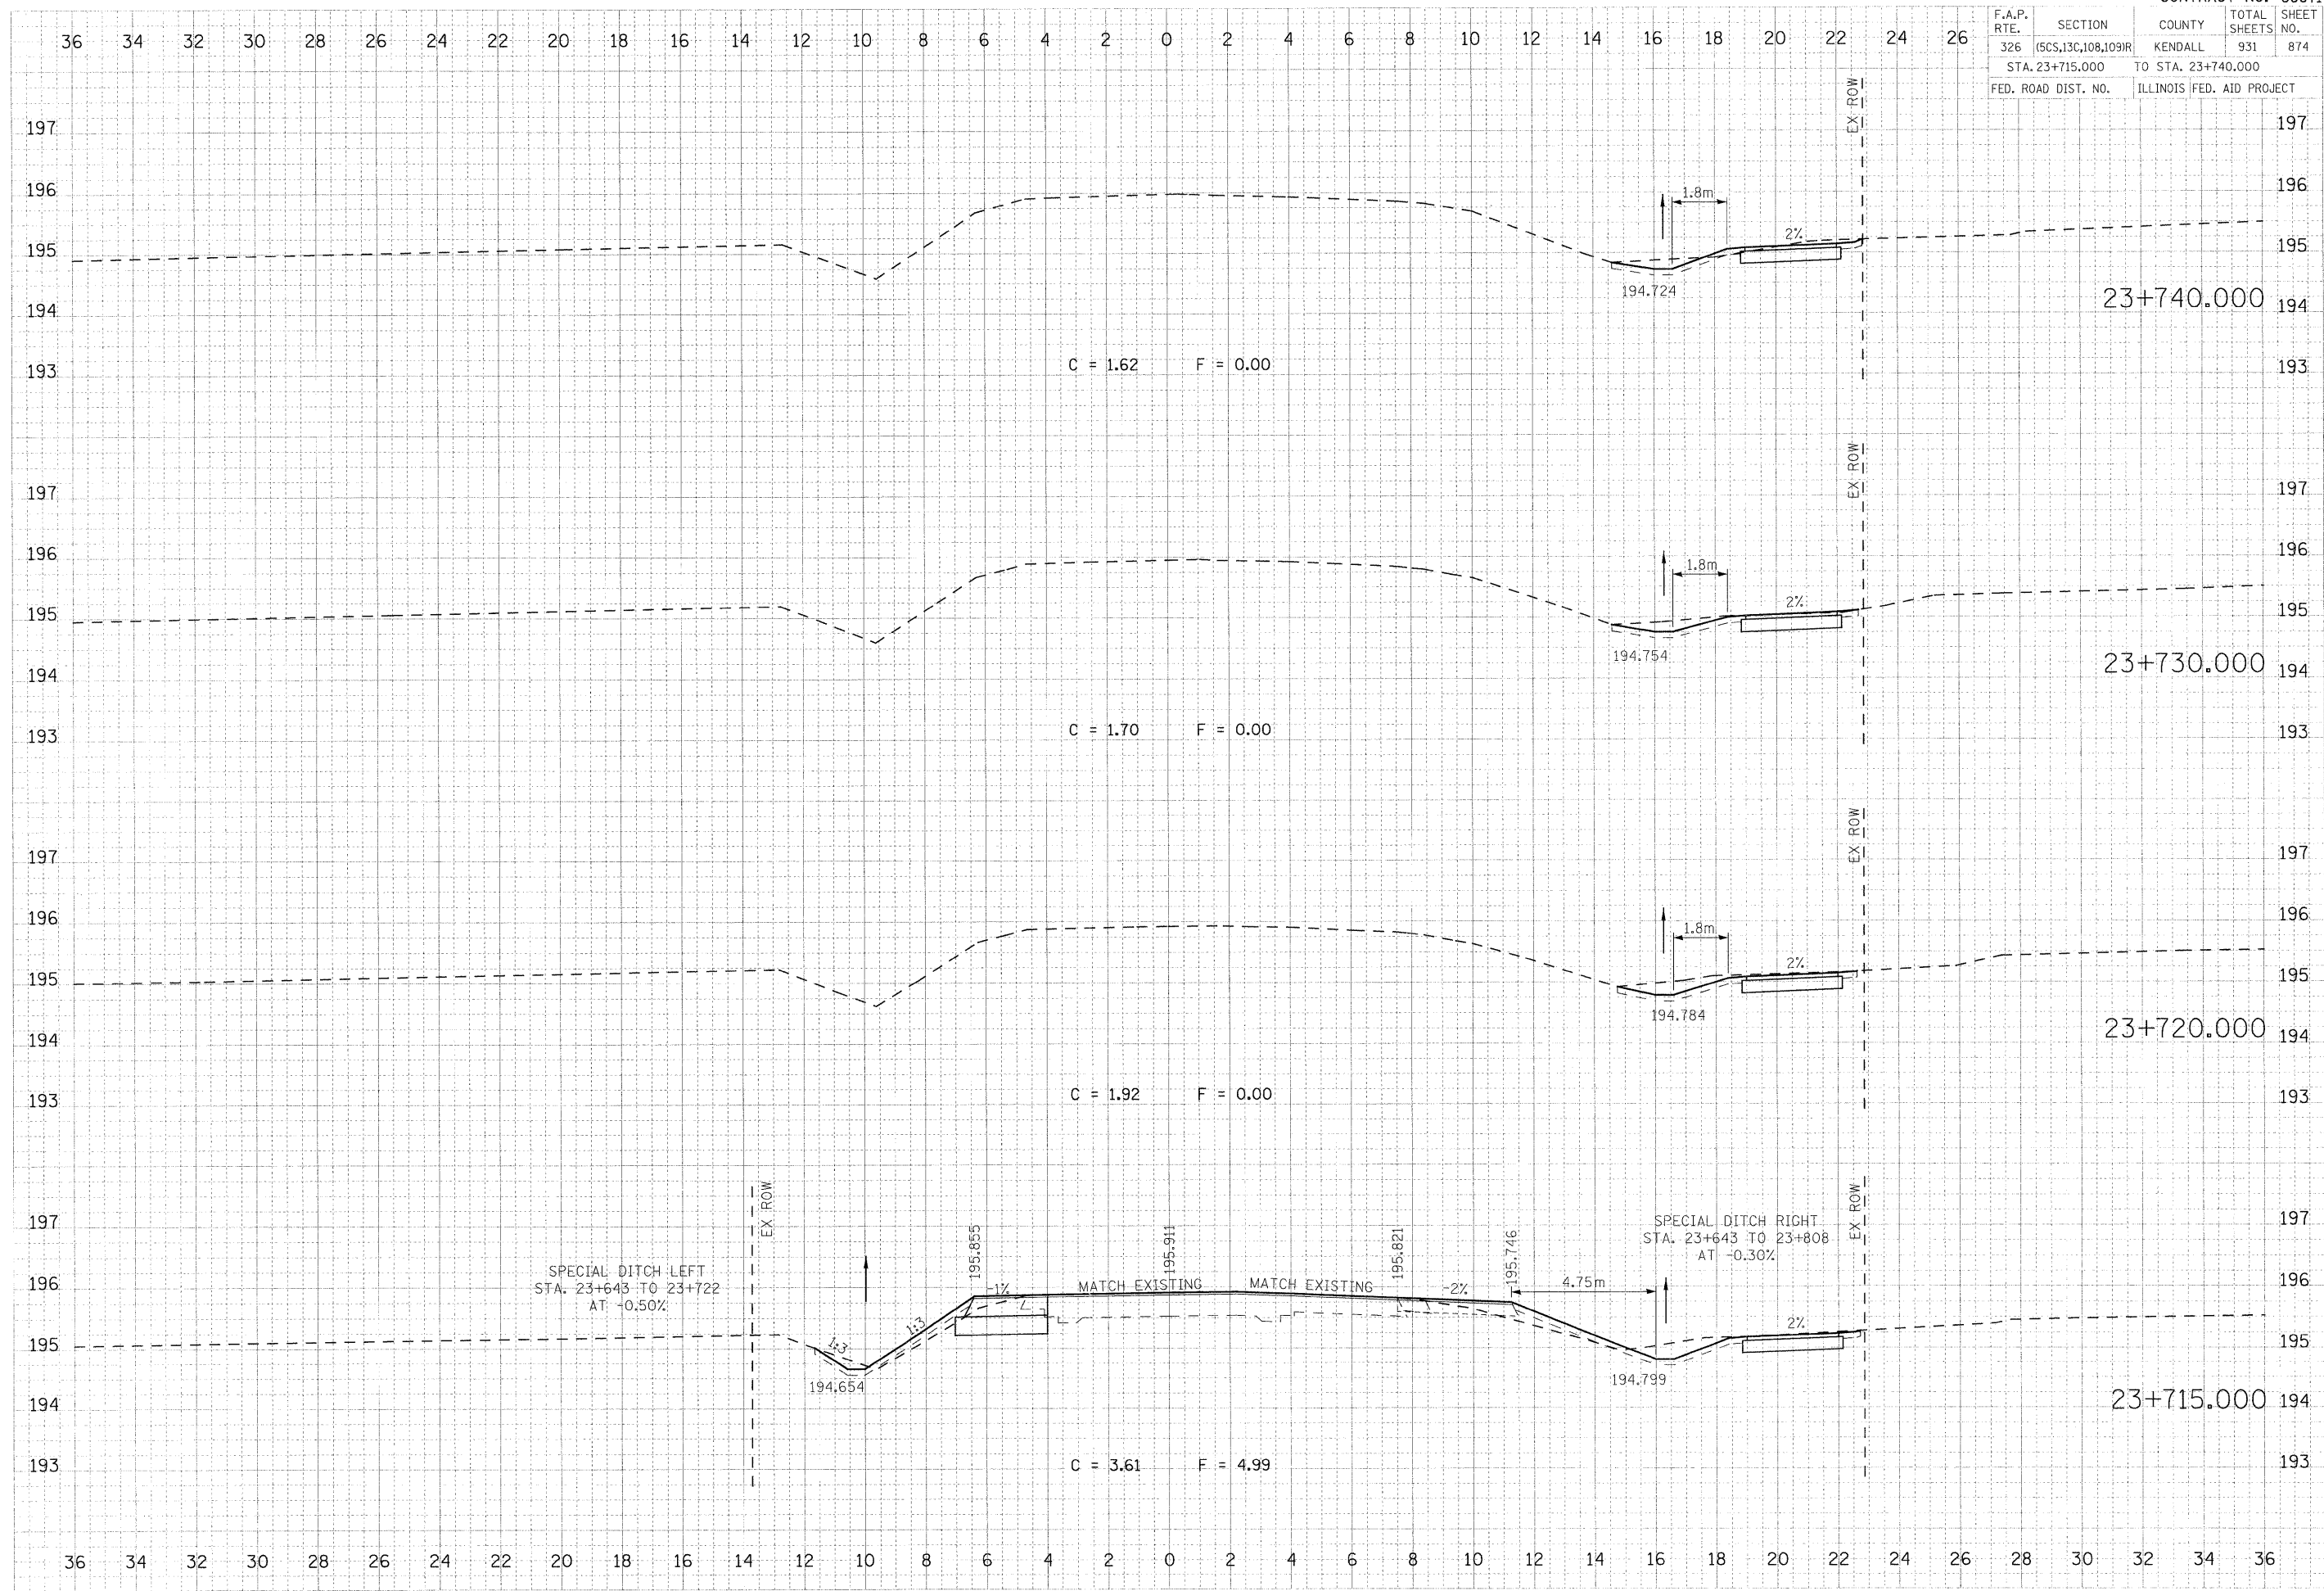

FINAL SURVEYED BY: DATE: 11/11/09  


PLOT DATE = 07/26/2011  
 PLOT SCALE = 43000 MM  
 USER NAME = USERDESCR