


STATE OF ILLINOIS  
DEPARTMENT OF PUBLIC WORKS & BUILDINGS  
DIVISION OF HIGHWAYS


DATE	BY	CHKD	APP'D	SCALE
10-1-20	J.P.	J.P.	J.P.	AS SHOWN

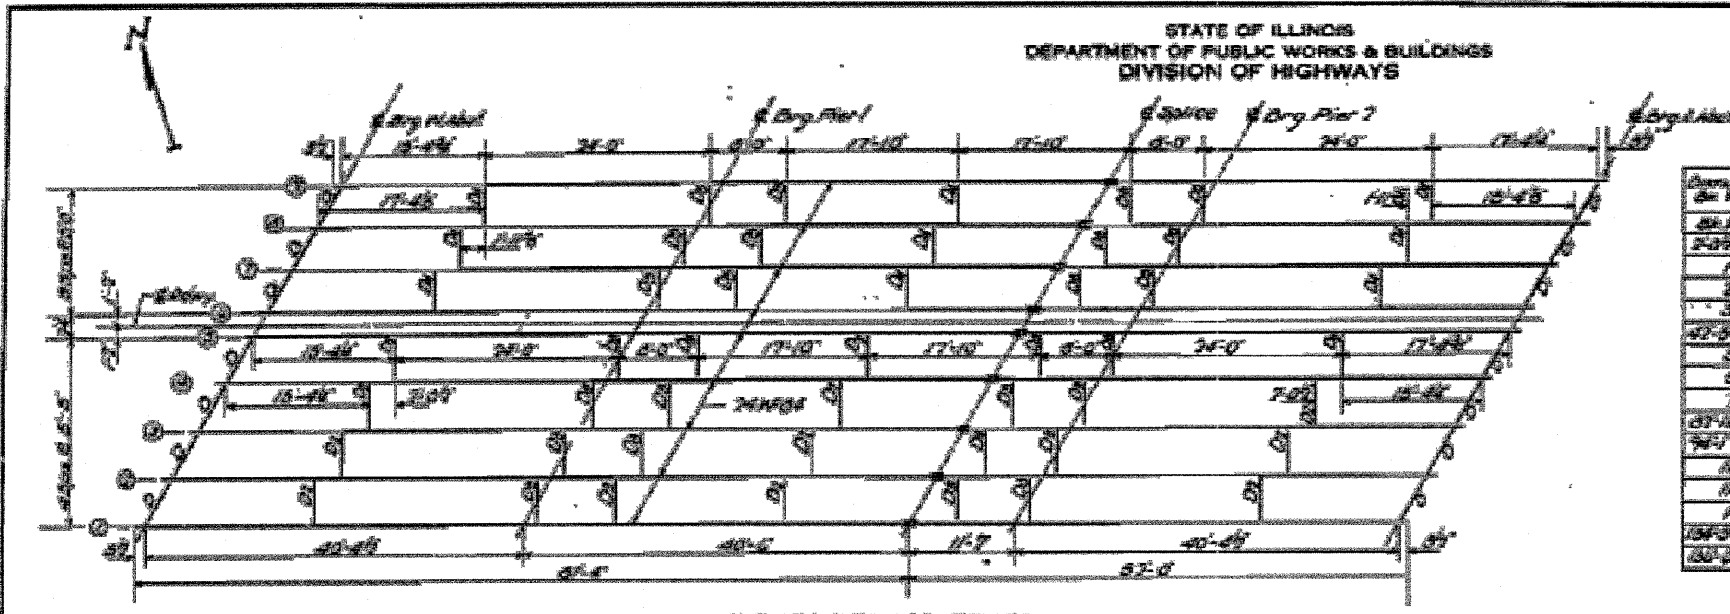


LAYOUT OF STRUCTURAL STEEL




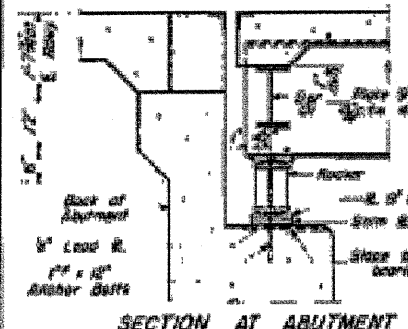


SECTION AT ABUTMENT

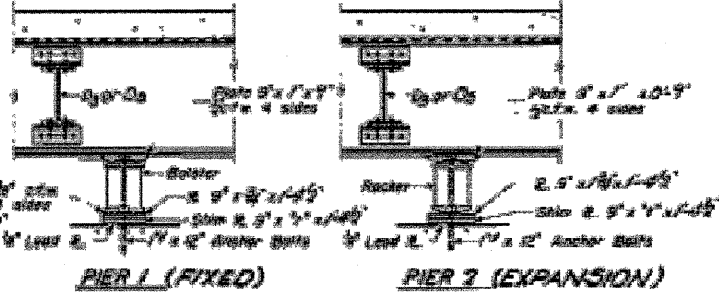


PIER 1 (FIXED) PIER 2 (EXPANSION)

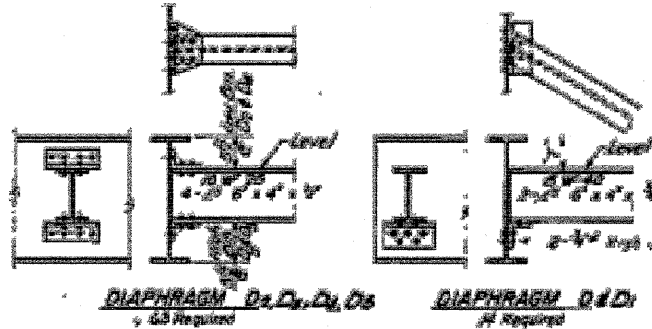



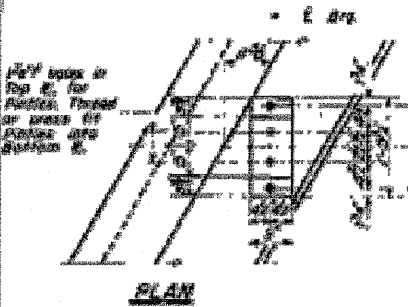


PLAN

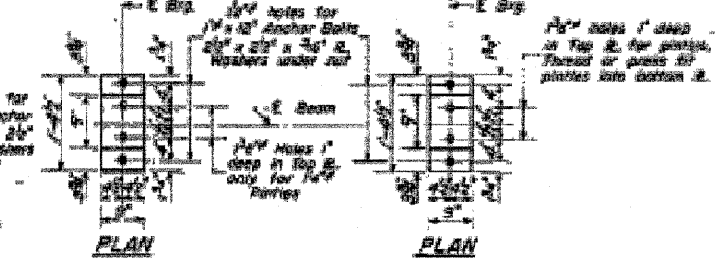


PLAN

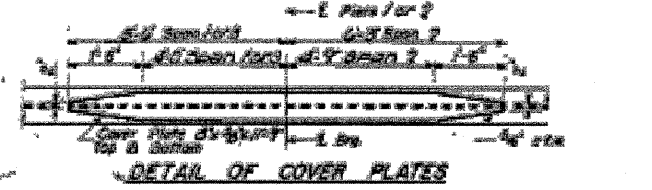


DETAIL OF COVER PLATES

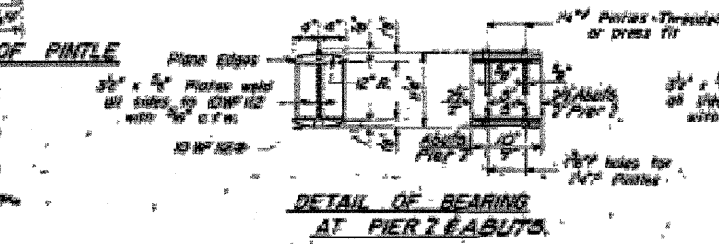

DETAIL OF BEARING AT PIER 2 ABUTS

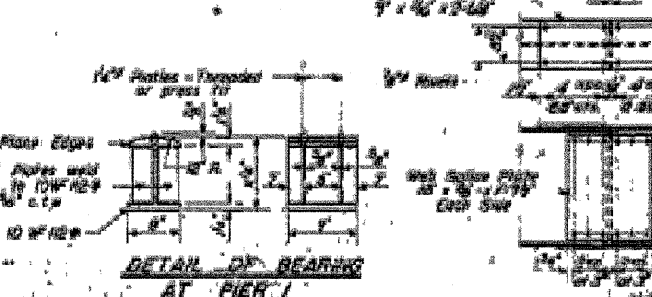

DETAIL OF BEARING AT PIER 1

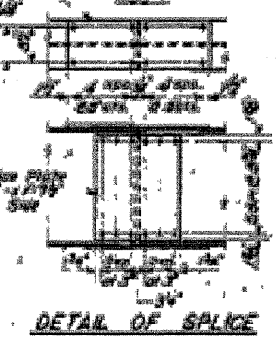

DETAIL OF SPLICE


