


STATE OF ILLINOIS
DEPARTMENT OF PUBLIC WORKS & BUILDINGS
DIVISION OF HIGHWAYS


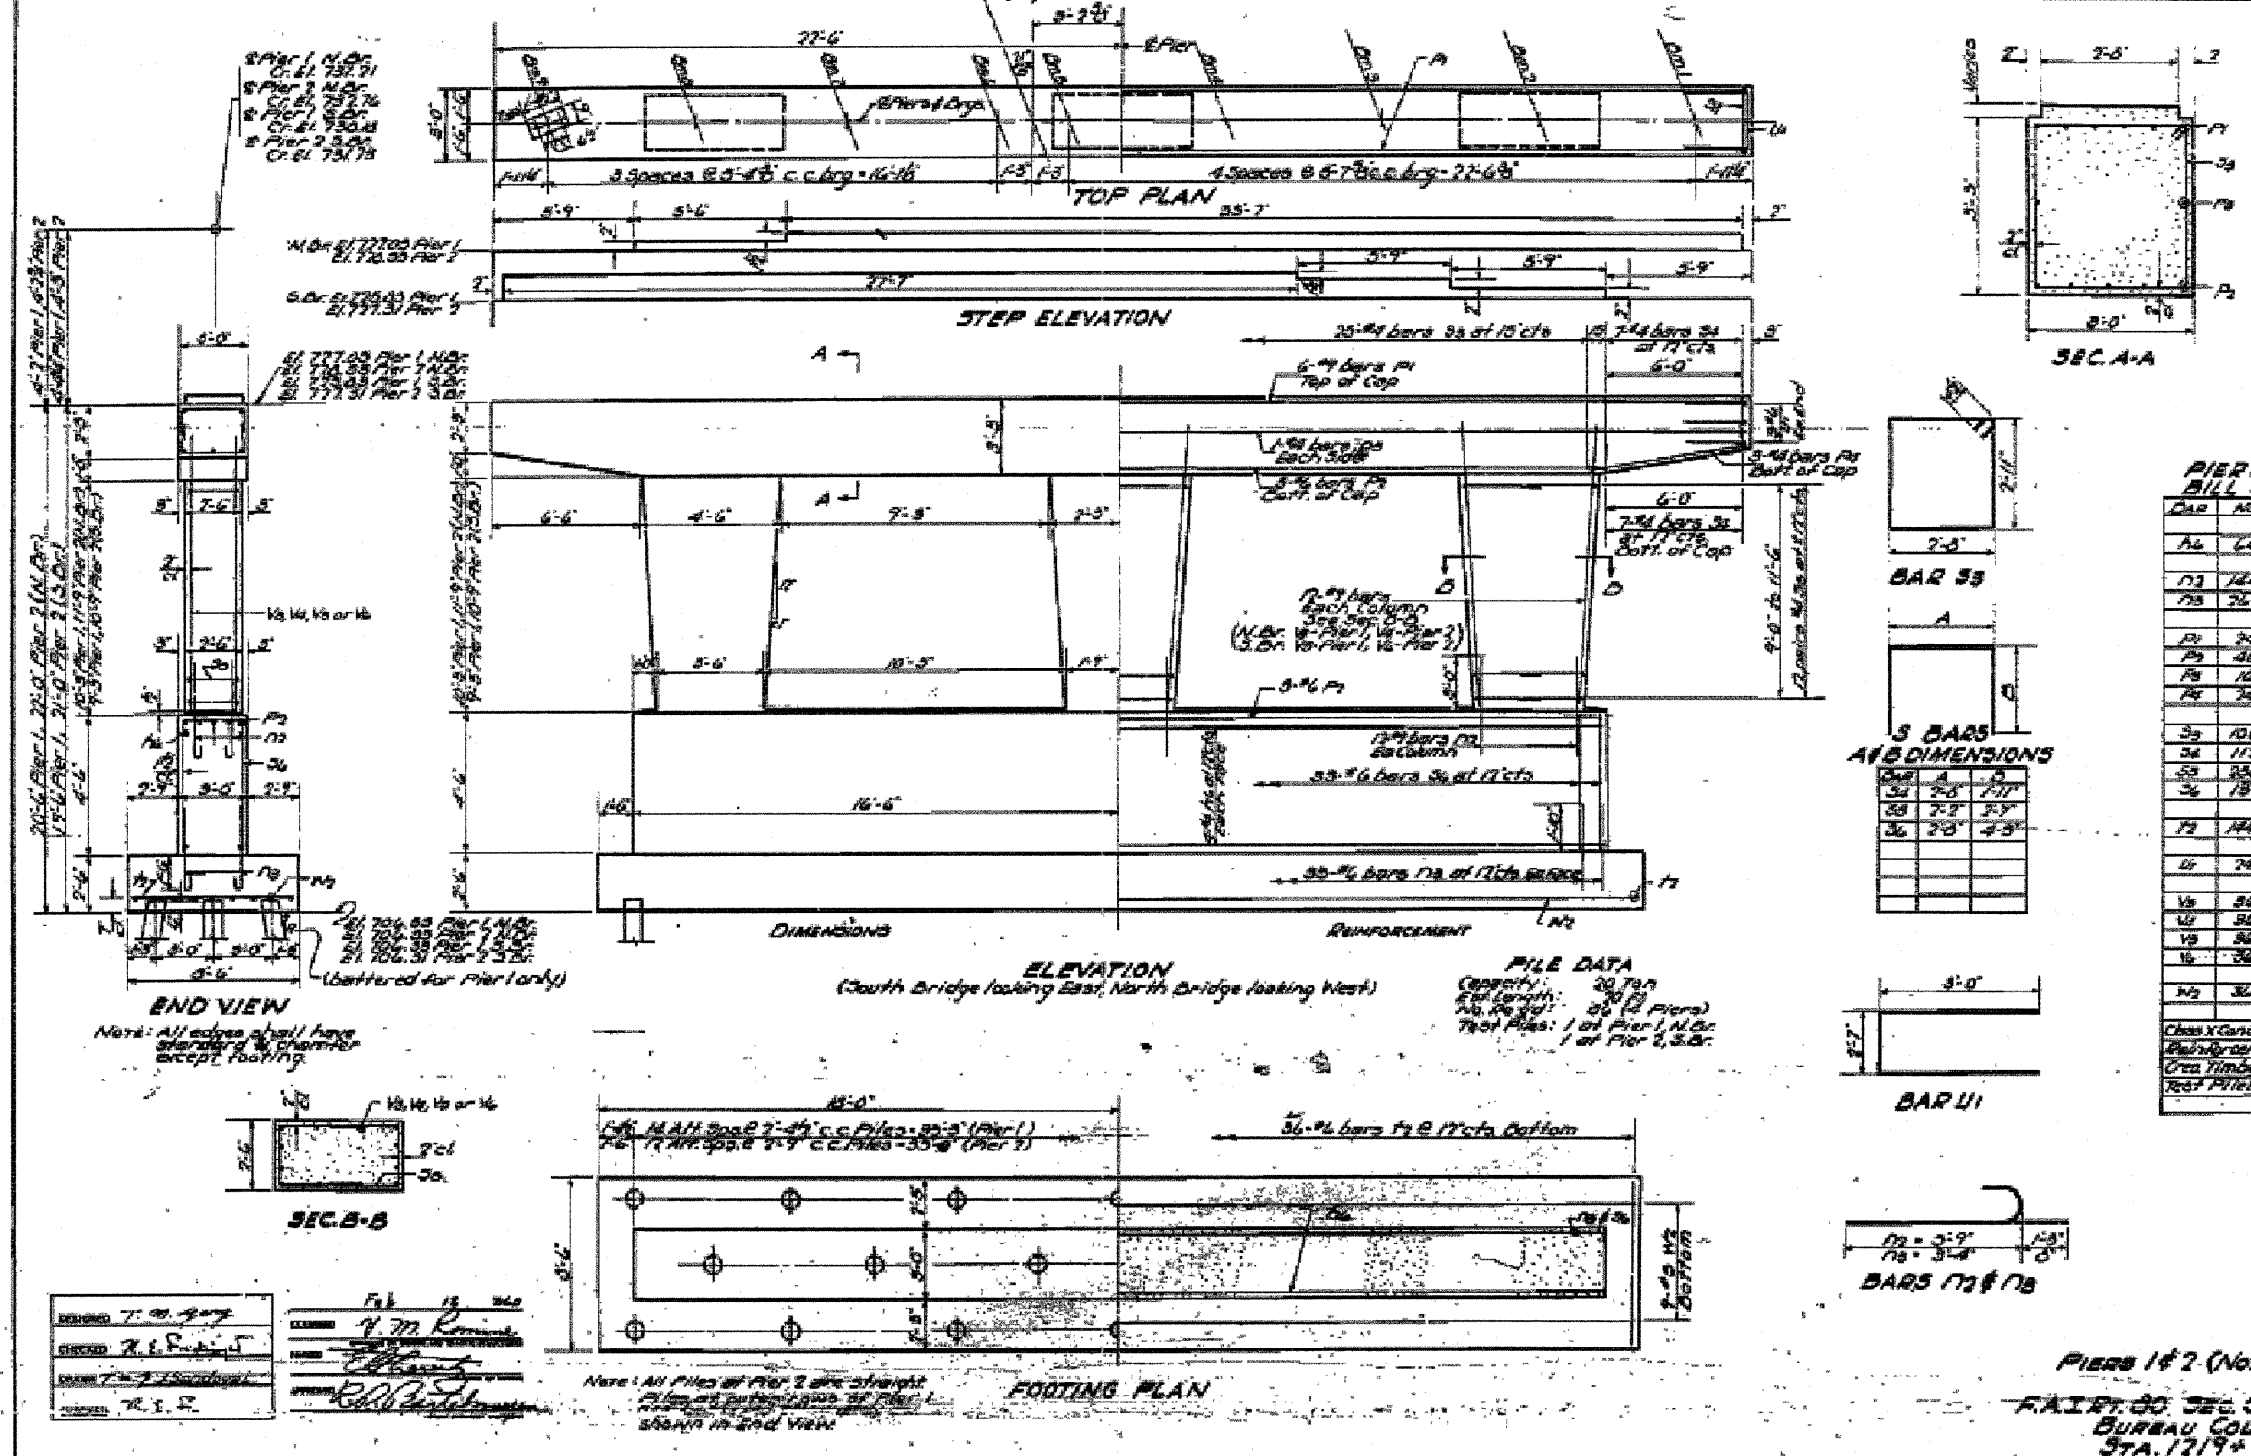

DATE: 9/18/2011

shown in end view.

STATE OF ILLINOIS
DEPARTMENT OF TRANSPORTATION

EXISTING BRIDGE PLANS

SCALE: SHEET NO. OF SHEETS STA. TO STA.

FOR INFORMATION ONLY

FILE NAME =	USER NAME = braboyco	DESIGNED -	REVISOR -	STATE OF ILLINOIS DEPARTMENT OF TRANSPORTATION	EXISTING BRIDGE PLANS	SCALE: SHEET NO. OF SHEETS STA. TO STA.	F.A. RTE.	SECTION	COUNTY	TOTAL SHEETS	SHEET NO.
et:\pw\work\p\dot\braboyco\d0212731\036886-sht-cover.dgn	DATE = 9/18/2011	DRAWN -	REVISOR -				80	(106-5HBR-1, VBR, 106-6)RS-3&1	BUREAU	249	158
PLOT SCALE = 58.0558' / in.	DATE = 9/18/2011	CHECKED -	REVISOR -				CONTRACT NO. 66686				
PLOT DATE = 9/18/2011	DATE = 9/18/2011	DATE = 9/18/2011	REVISOR -				[ILLINOIS] FED. AID PROJECT				